
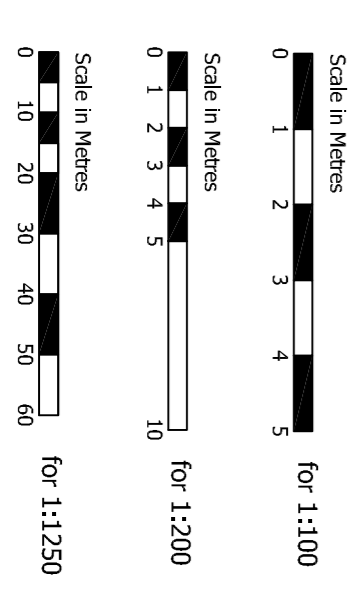
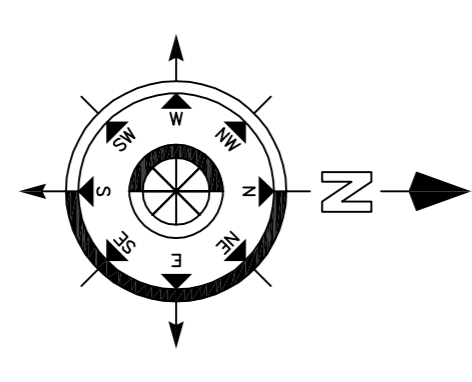
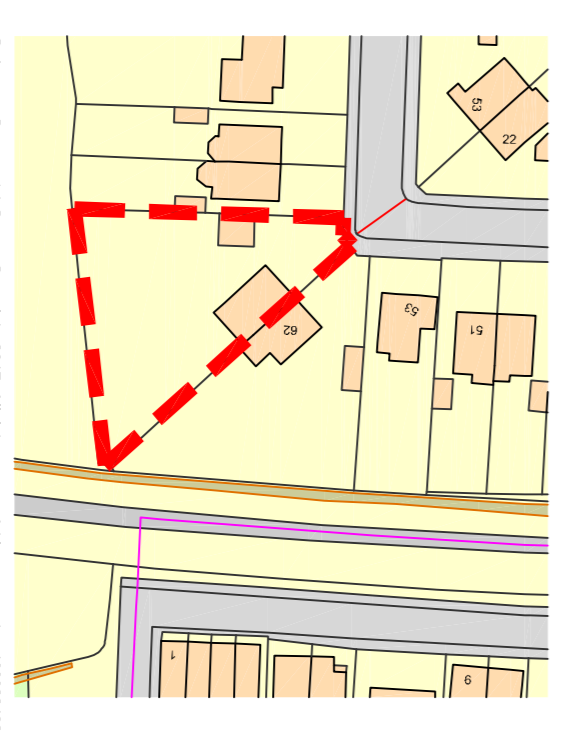
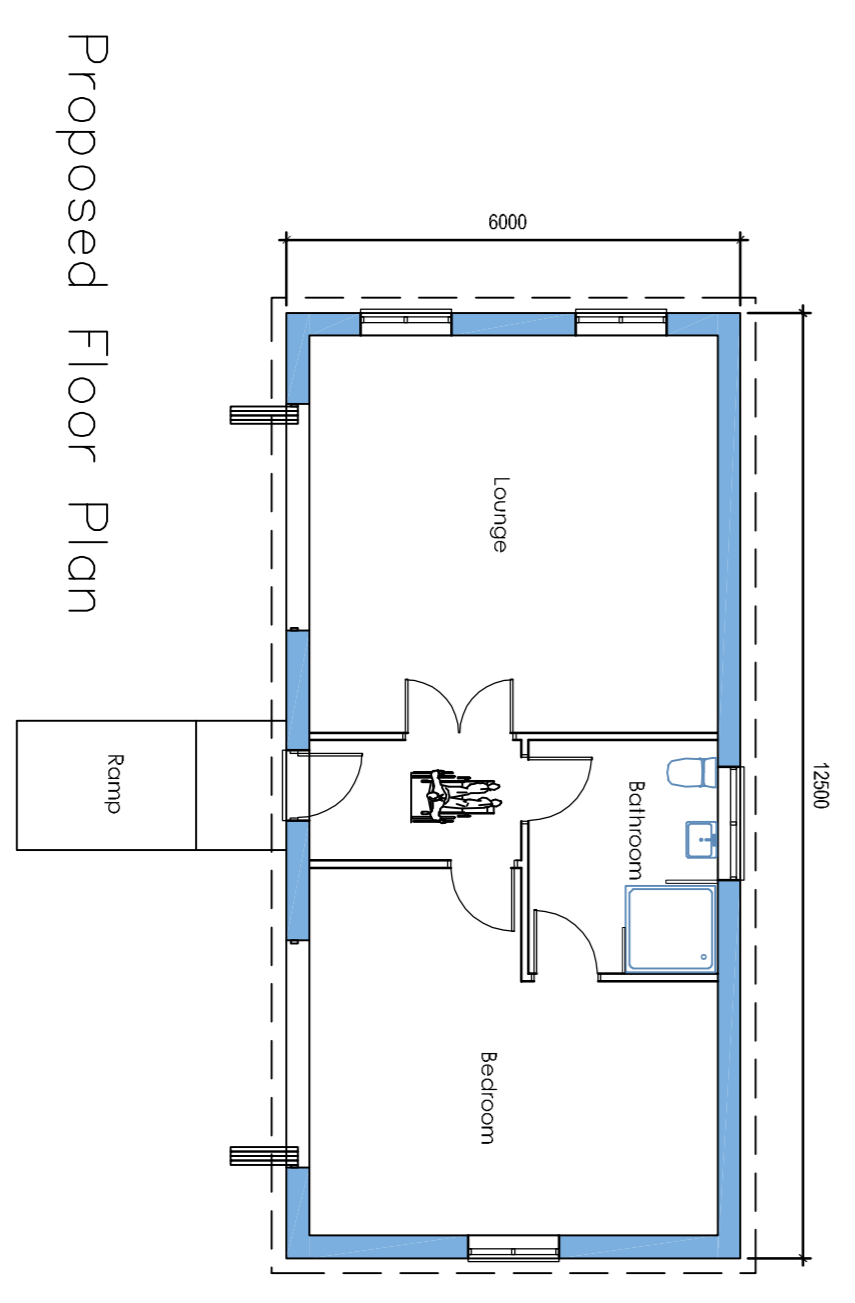
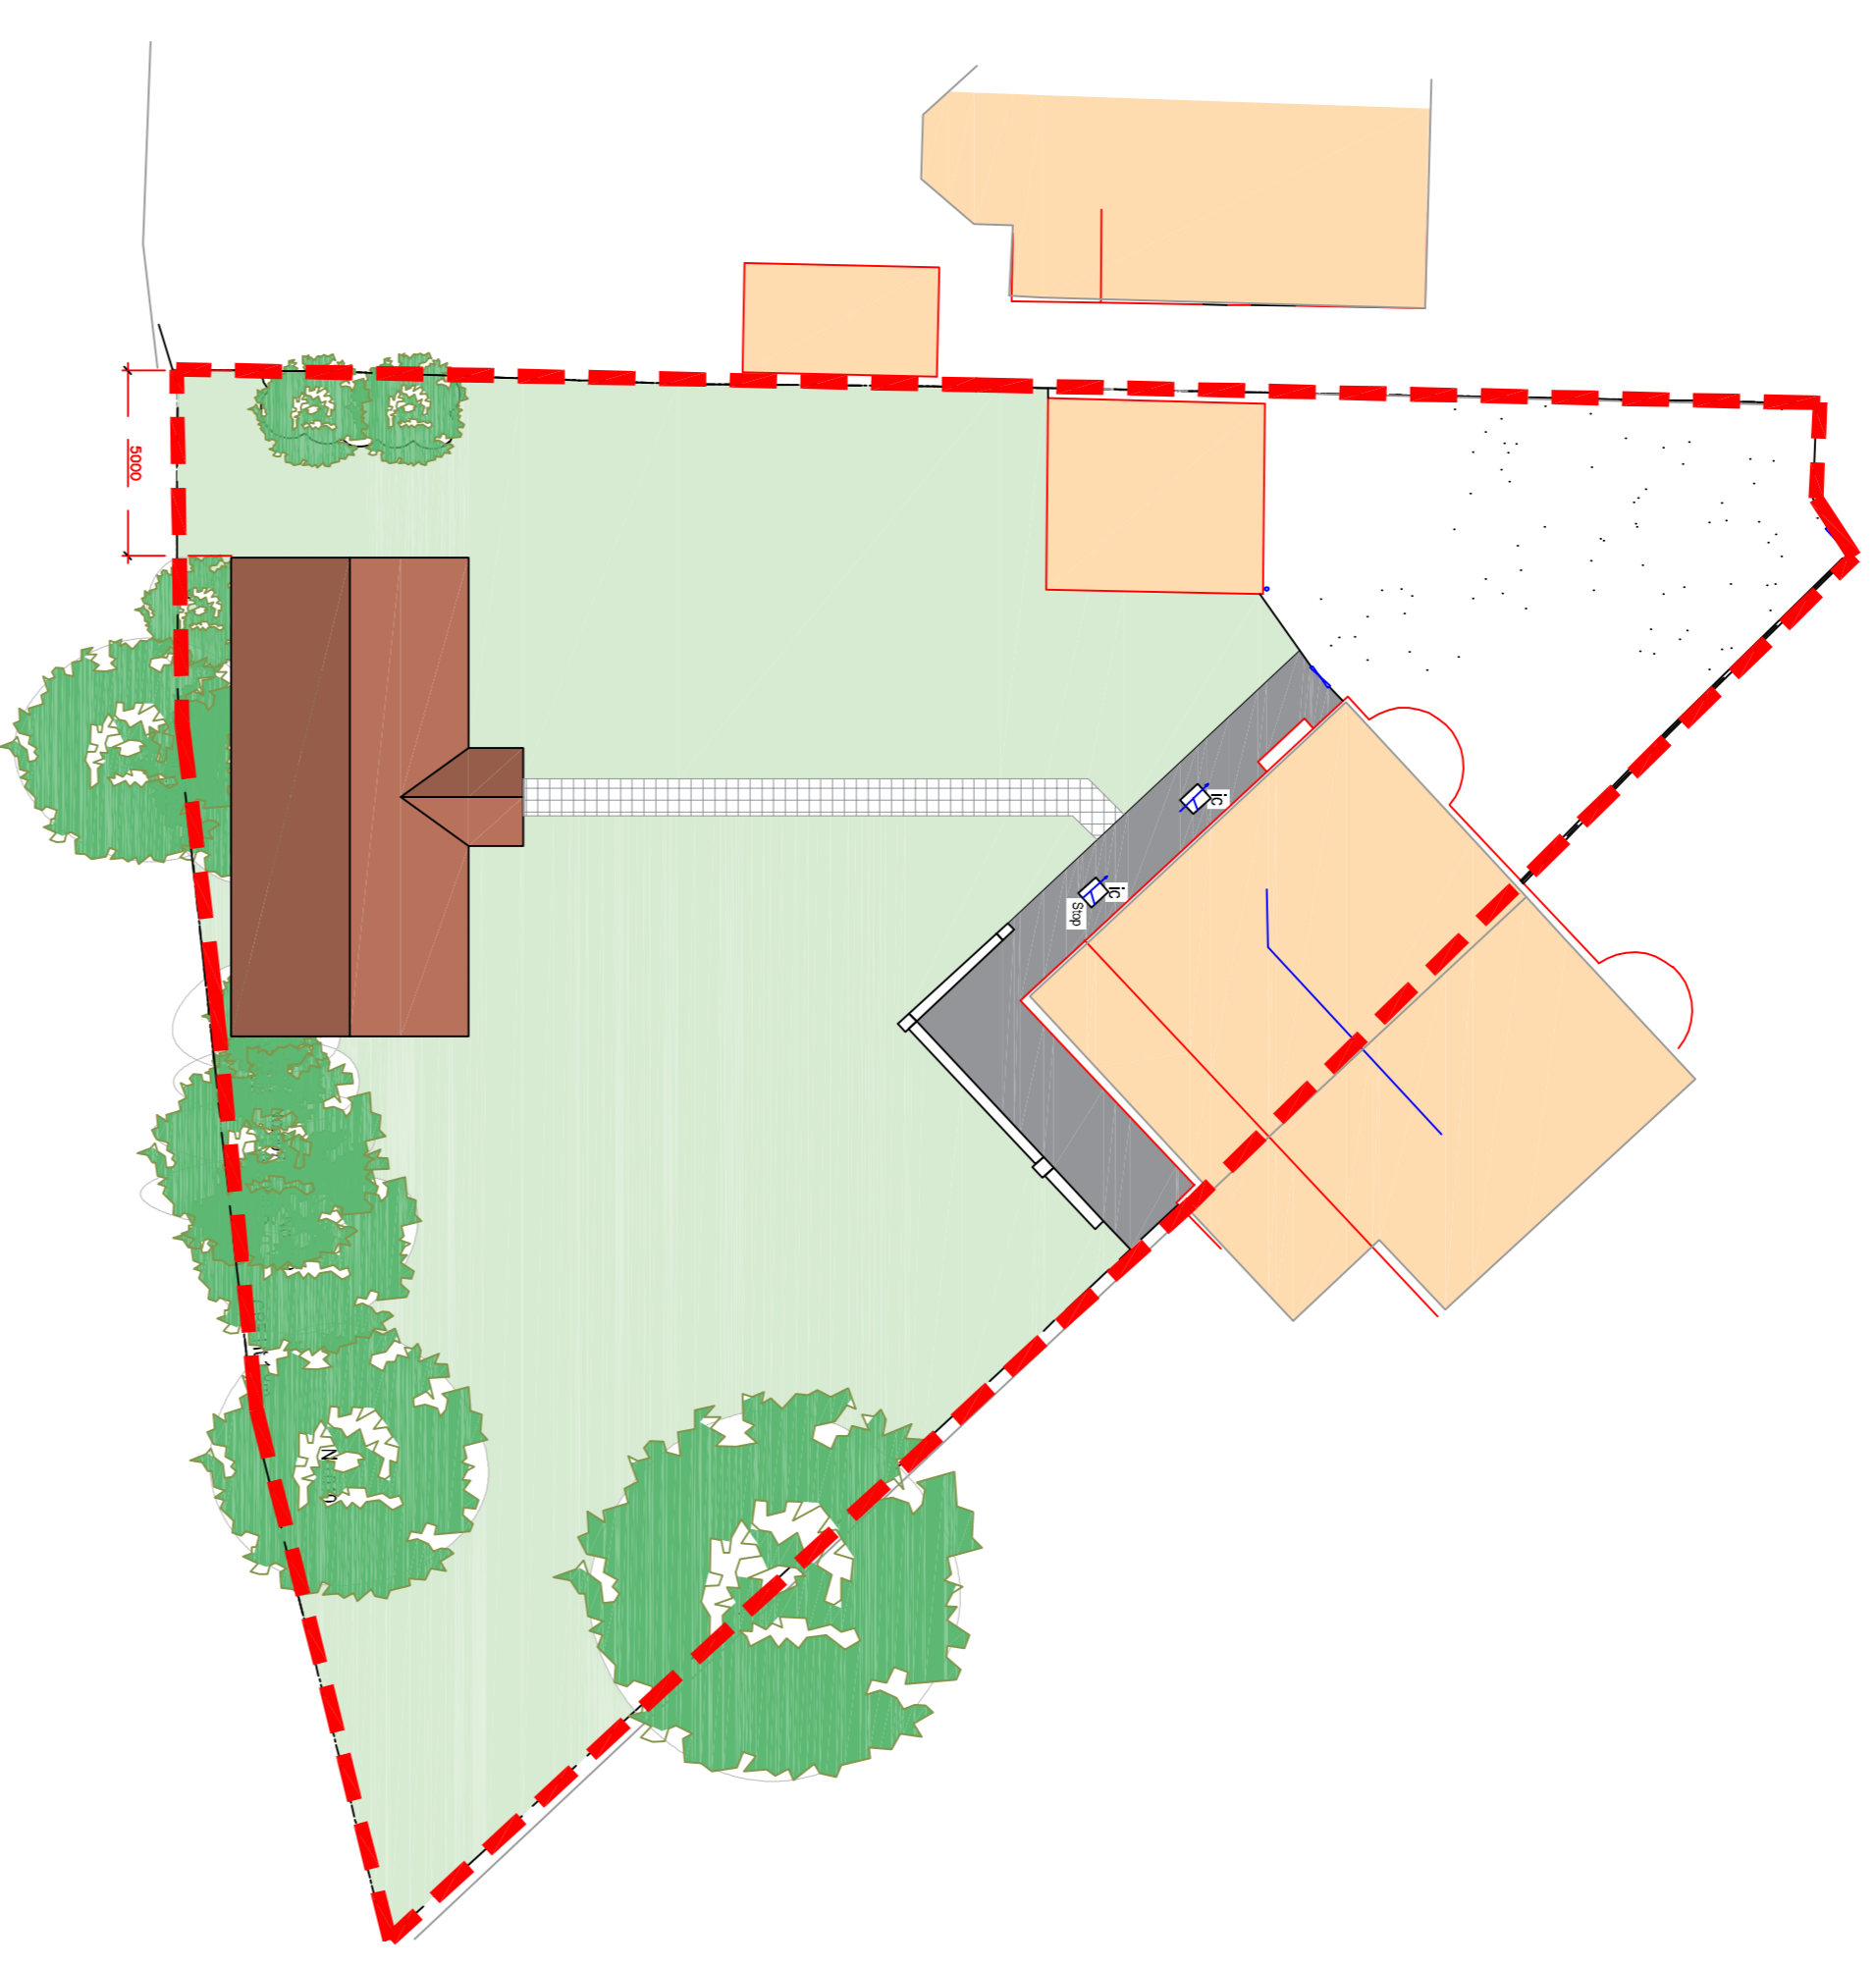
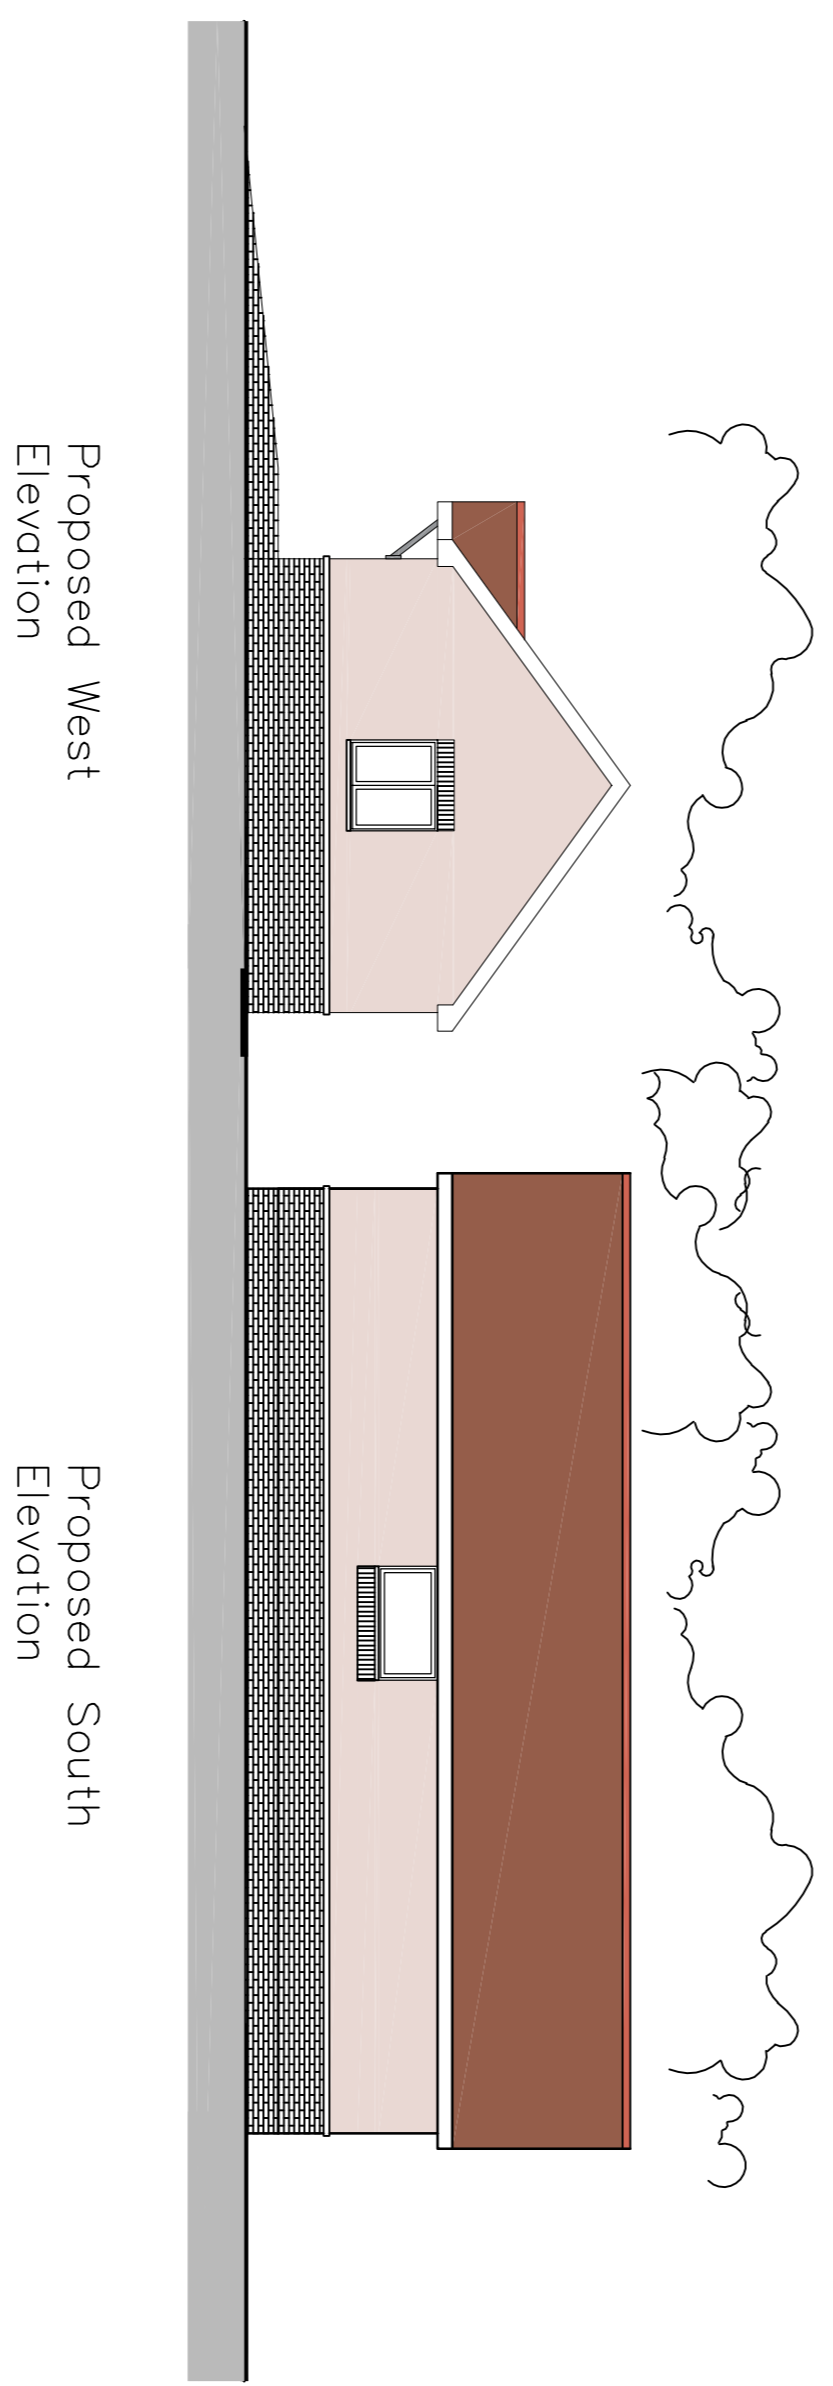


Proposed Elevations

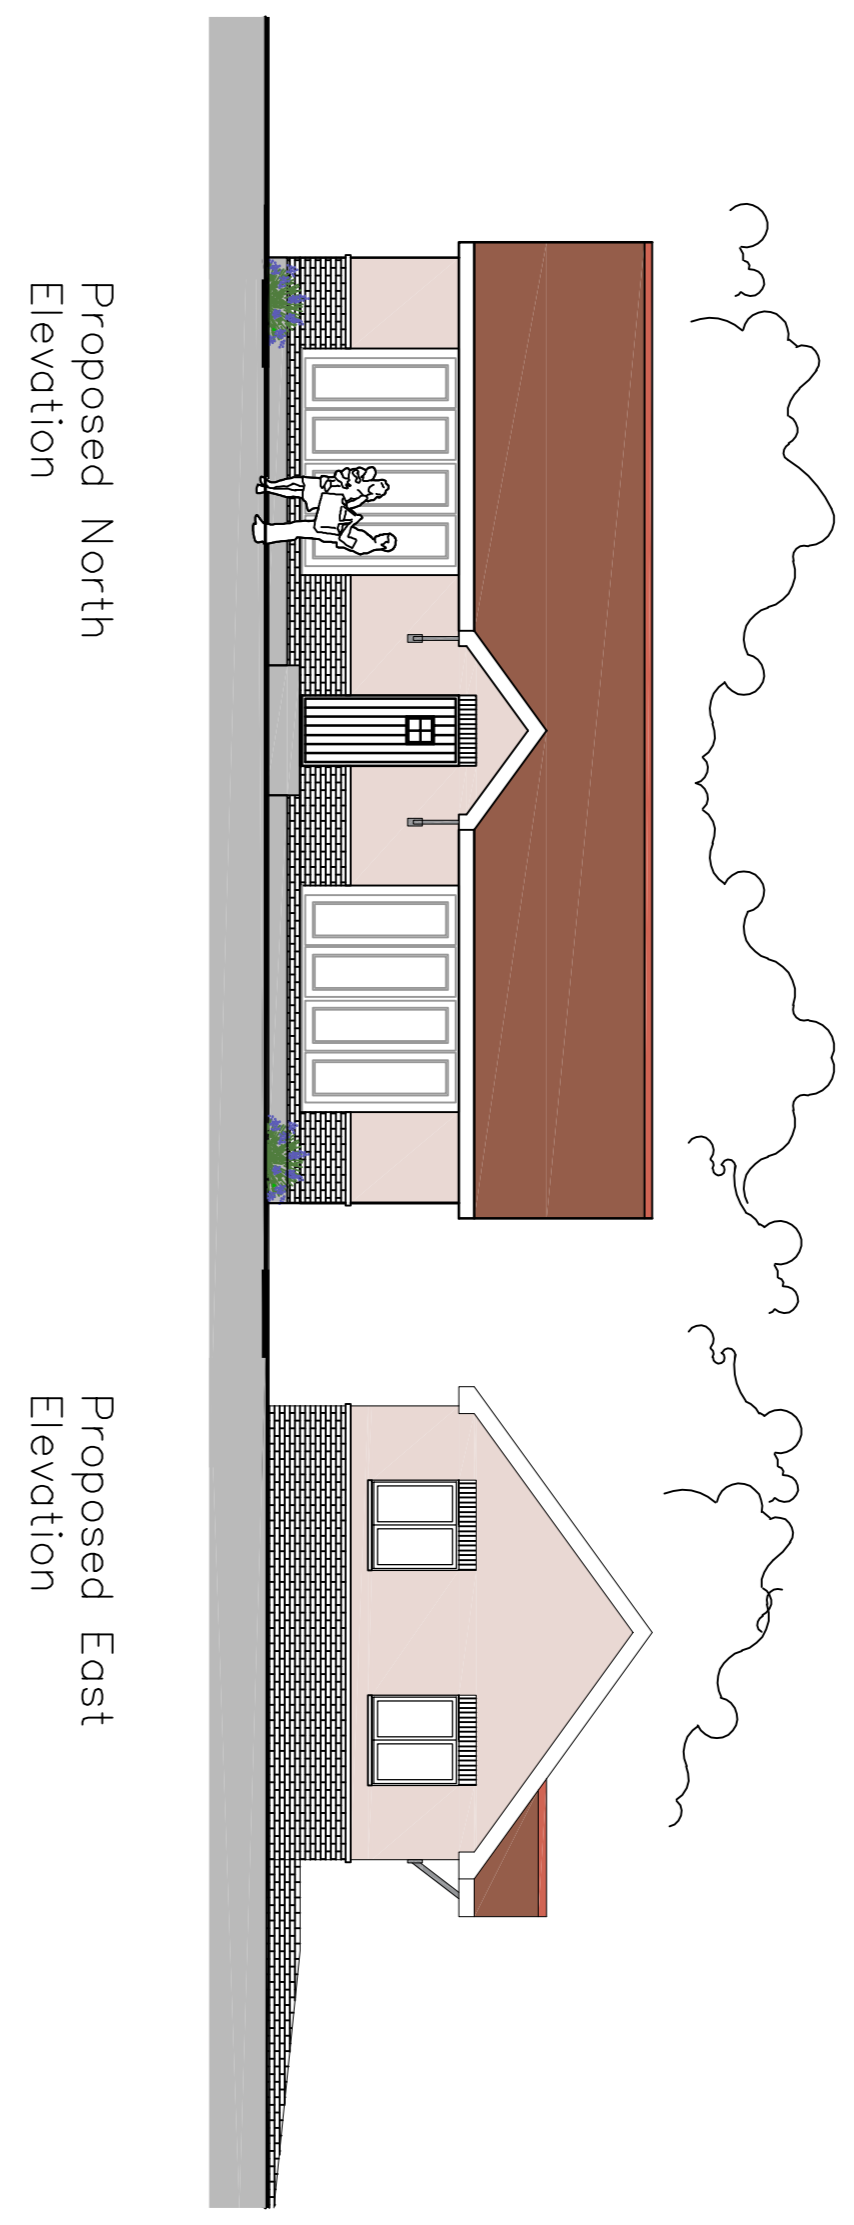

Revision	Description	Date	Drawn

Project:

60 St Marys Ave
 Gosport
 Hants

Drawing Title:

Proposed Annex

Chris Flint Associates Ltd
 CHARTERED SURVEYORS - PROJECT MANAGERS
 DEVELOPMENT CONSULTANTS

Drawn By	Date	SHEET SIZE	Approved By	Date
CF	10/01/21	A1		
Drawn By	Date <td>Scale</td> <td> </td> <td> </td>	Scale		
CFA	01	1-100		

PLANNING

2 Emerald Close, Haverhill, Hants RG7 5NZ
 tel: 023 92 43248 / fax: 023 92 58854
 Email: info@flintassociates.co.uk