


THE CHANTRY


COOMBE DINGLE

SOUTH EAST BOUNDARY

NORTH WEST BOUNDARY

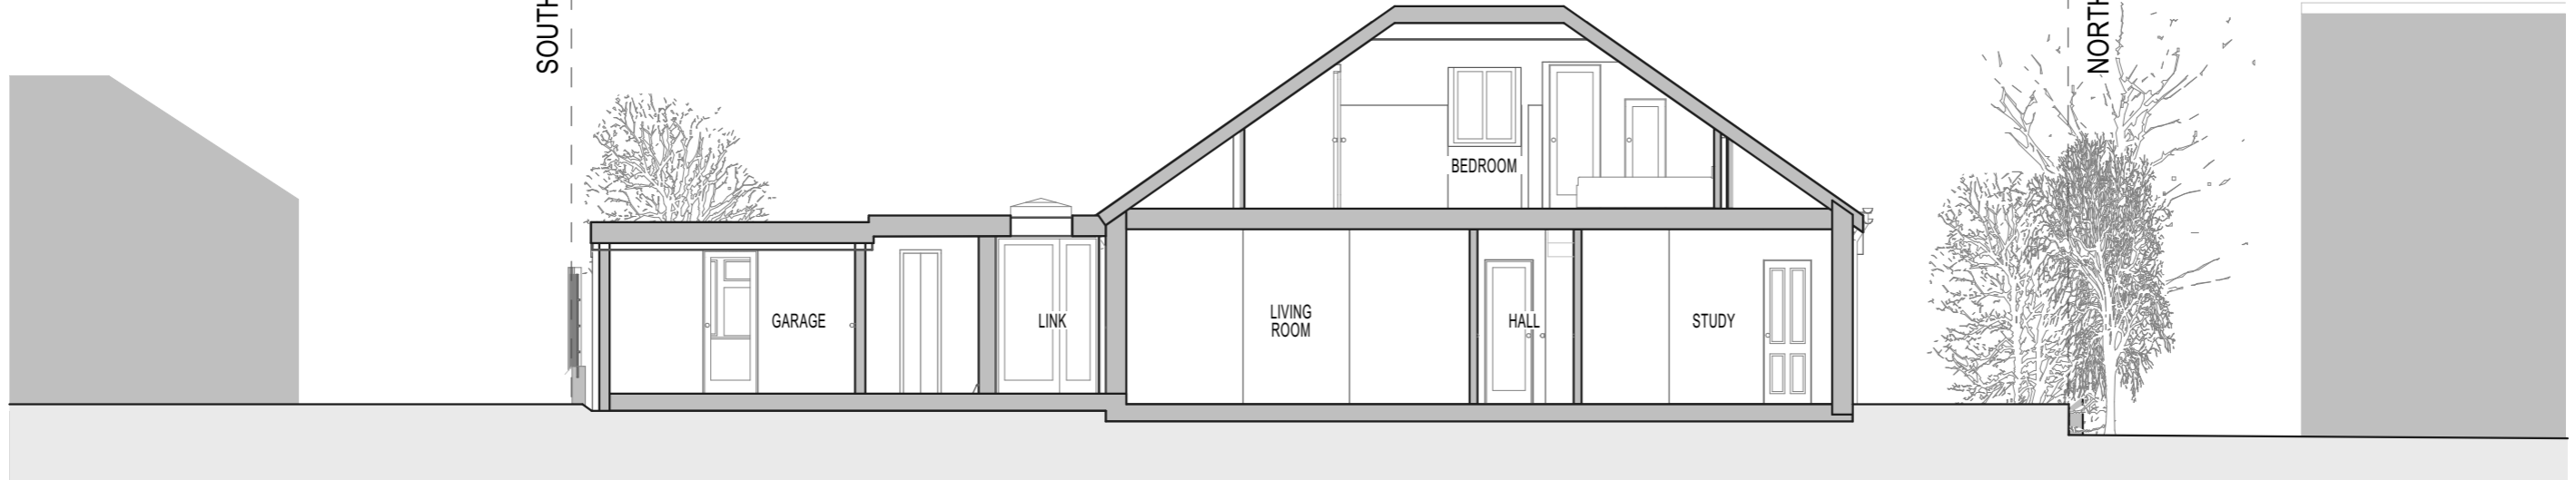



SECTION A - A
1:100

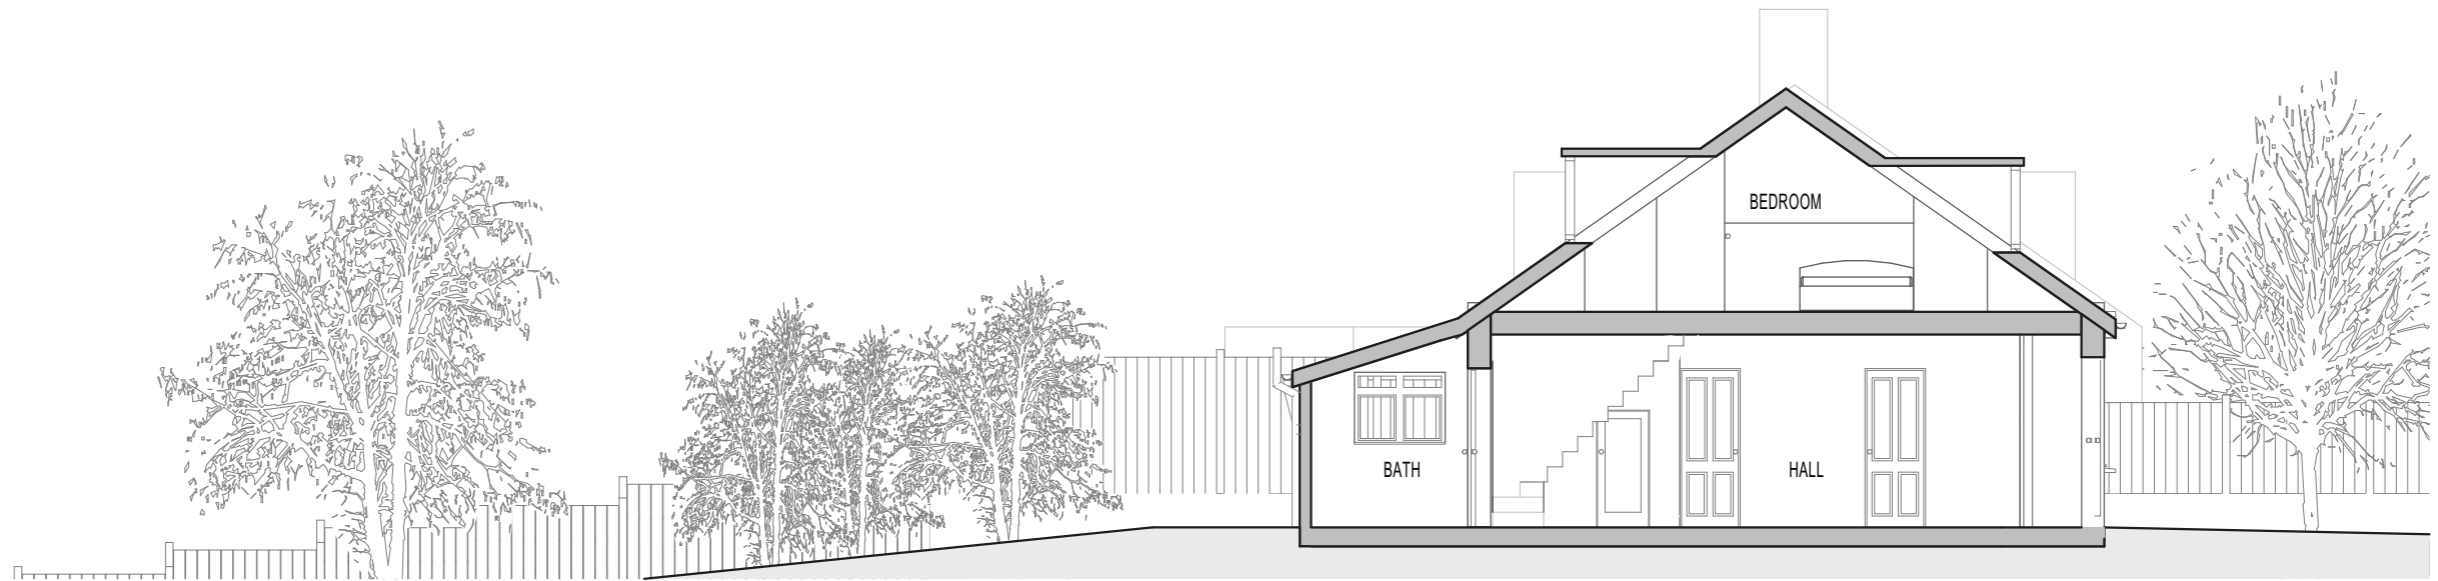

SECTION B - B
1:100

EXISTING MATERIALS

Walls: *Pebble Dash Render*
 Roof: *Double Roman*
 Doors: *uPVC*
 Windows: *uPVC*

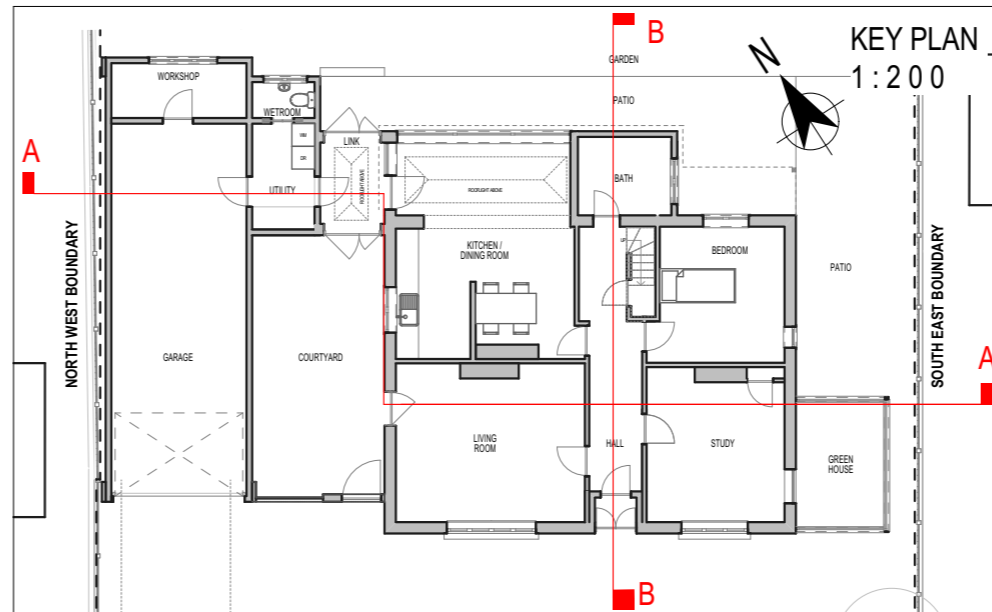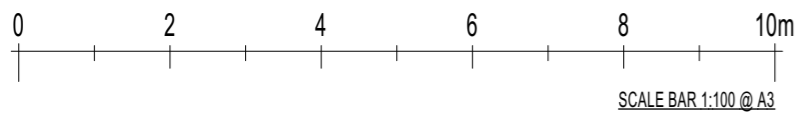

NOTE

1. THIS DRAWING IS COPYRIGHT. © COPYRIGHT
 2. WORK TO FIGURED DIMENSIONS ONLY. CHECK ALL DIMENSIONS ON SITE PRIOR TO CONSTRUCTION.
 3. ALL CONSTRUCTION TO COMPLY WITH CURRENT BUILDING REGULATIONS, RELEVANT MANUFACTURERS' DETAILS, RELEVANT BRITISH STANDARDS AND CODES OF PRACTICE.

<p>CHARLES LOUVERSE RIBA <i>Chartered Architect</i></p> <p>67A Cheap Street, Sherborne, Dorset, DT9 3BA. Telephone & Fax.: 01935 817622</p>		<p>Drawing title: EXISTING SECTIONS A-A AND B-B</p>	
<p>Client: <i>Mr & Mrs Taylor</i></p> <p>Project: <i>Arncliffe, Marston Road, Sherborne, Dorset. DT9 4BL</i></p>		<p>Scale: 1:100 @ A3</p> <p>Date: 06 OCT 2020</p> <p>Drawn by: JB</p>	<p>No: 2002/ 08</p> <p>Paper Size A3</p>