


The Old Post Office, Coaley

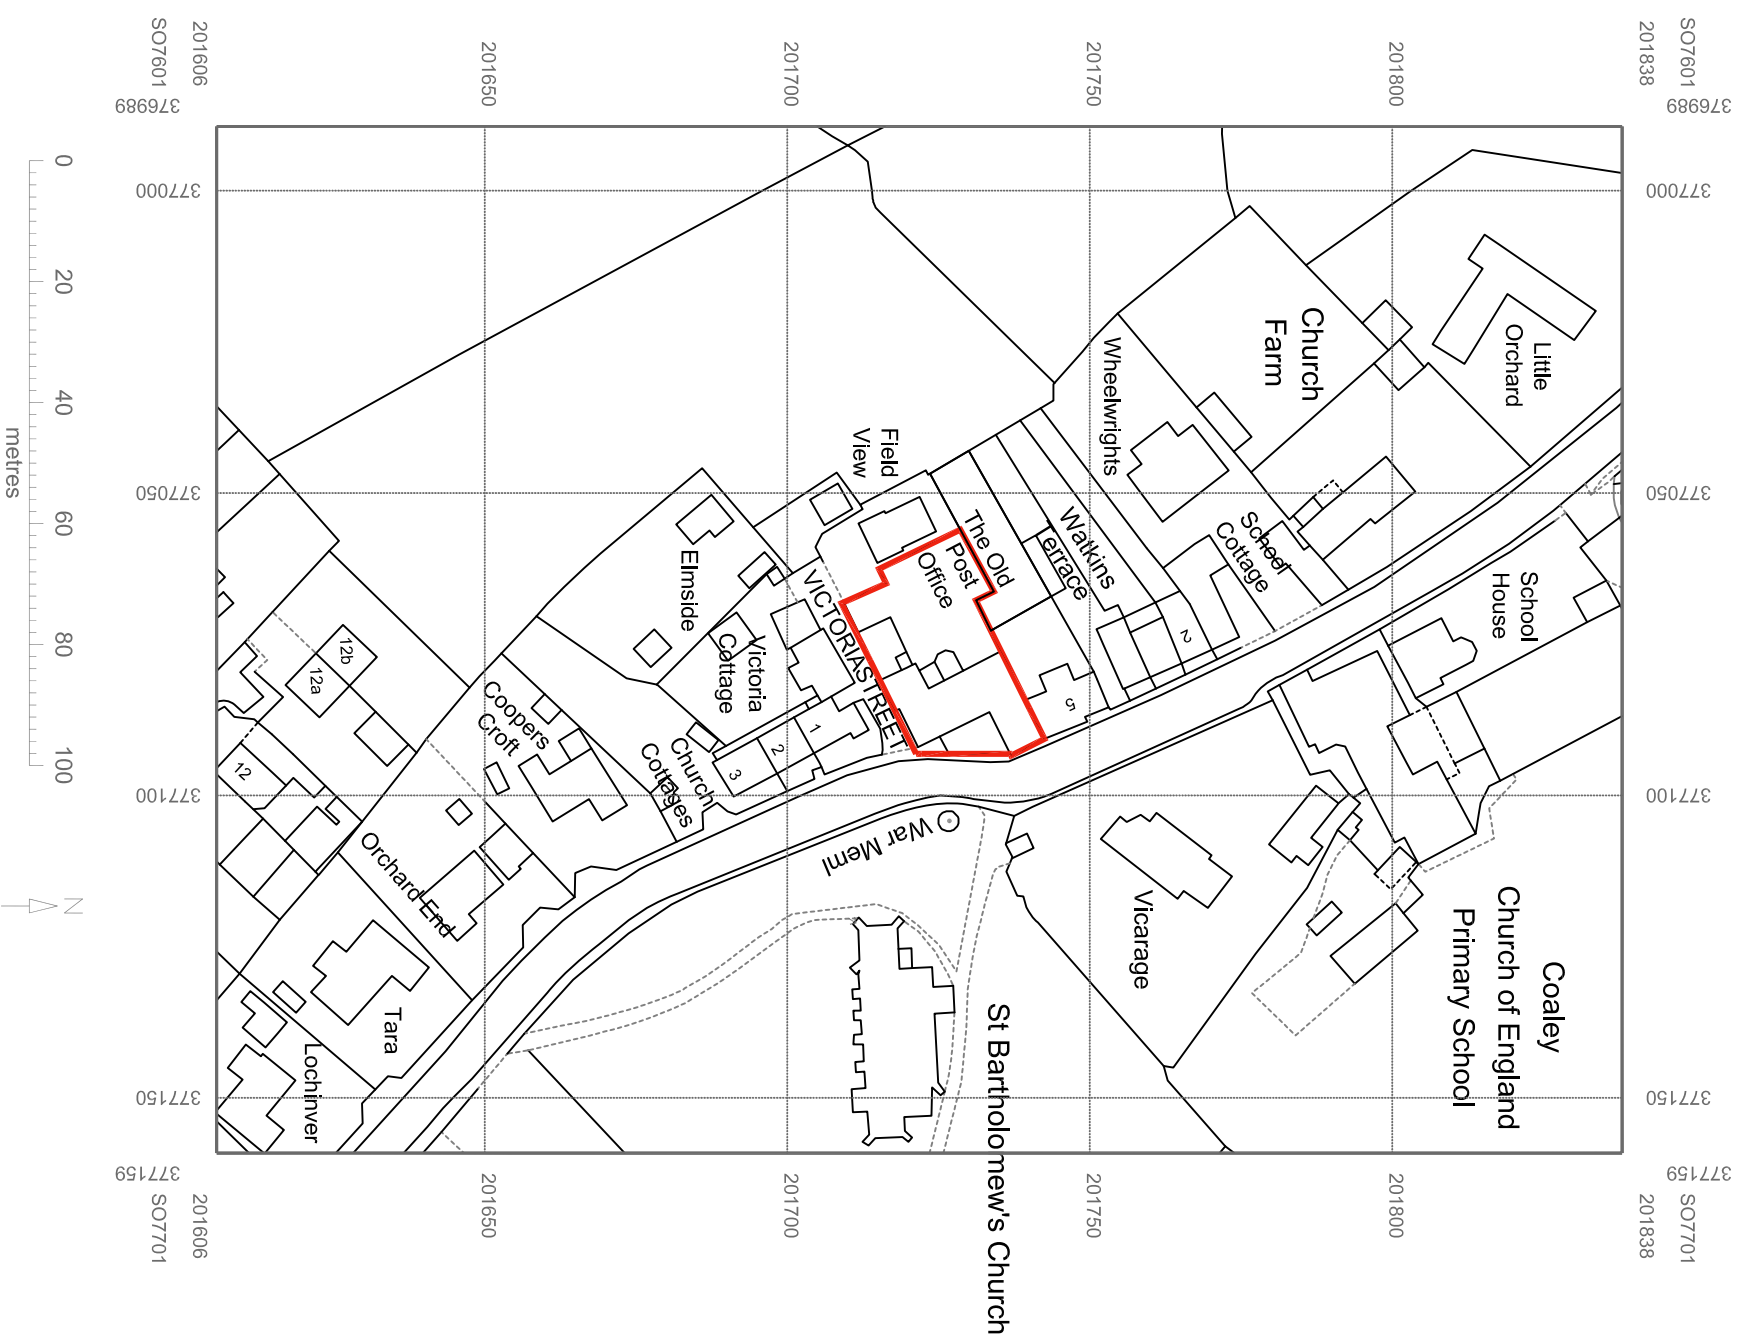

© Crown copyright 2021 Ordnance Survey 100053143
 Cadastral data is subject to Crown copyright and is reproduced with permission of HM Land Registry.

DRAWING TITLE		PROJECT NO.	
Location Plan		16.10.21	
The Old Post Office, Coaley, GL1 15EB		1:1250@A3	
DRAWING NO.		SCALE	
OPO/01		1:1250@A3	
DATE		BY	
16.10.21			
CHECKED		DATE	