


NOTES
rjha is a Limited Liability Company registered in England and Wales (8017333). ± this drawing is to be read in conjunction with other drawings and specifications produced by rjha and other consultants and supplier information. ± all dimensions are in millimeters unless otherwise stated. ± all information subject to detail site survey. ± This drawing is copyright © 2020 of rjha Architects Ltd. It must not be copied or reproduced without the express approval of the owner.

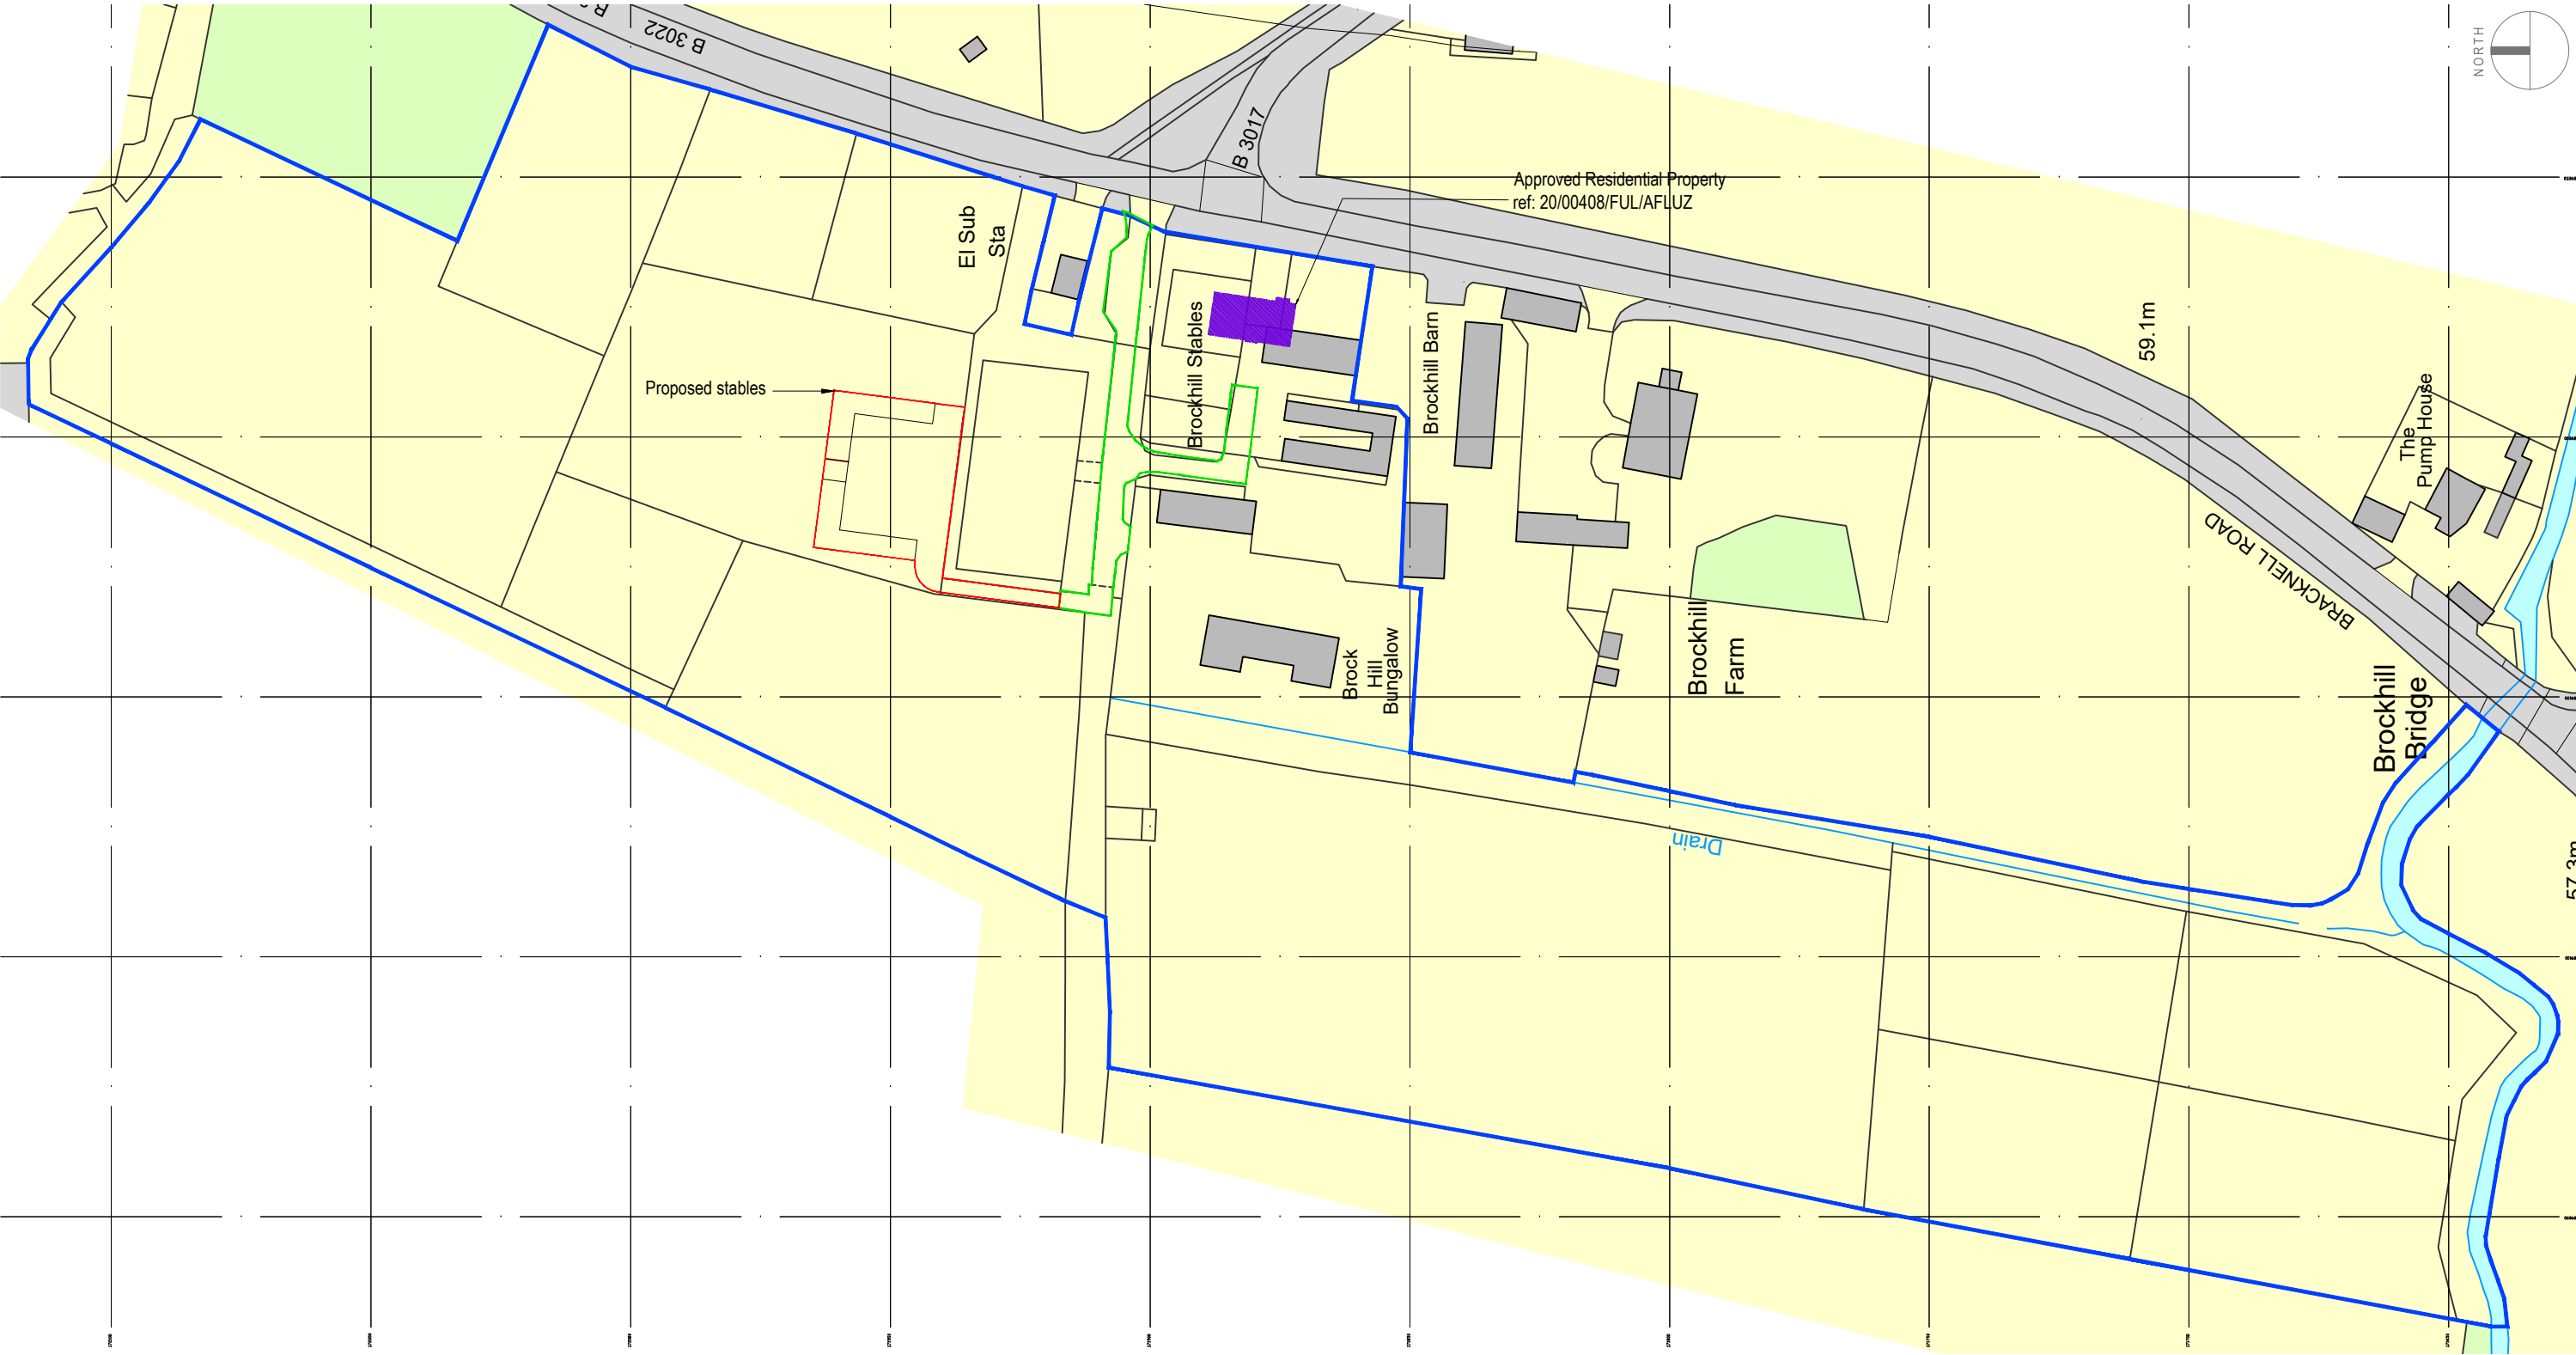

2 LOCATION PLAN
SCALE 1:1250 @ A3



RECEIVED

22/12/2020

20/01071/FUL

Bracknell Forest Council

- Proposed shared access
- In Applicants ownership
- Proposed site

FOR PLANNING

/	Plan Option	VB	RH	02/12/20
REV	DESCRIPTION	BY	CHK	DATE

BROCKHILL STABLES
KAREN PERKINS

OS
1:1250 @ A3

GA_000

DRAWING NUMBER
REVISION
/

rjha

t: 01344 374469
e: email@rjha.co.uk
w: www.rjha.co.uk

6a Station Parade
London Road
Sunningdale
SL5 0EP