



Construction Layout Plan
Scale - 1:200

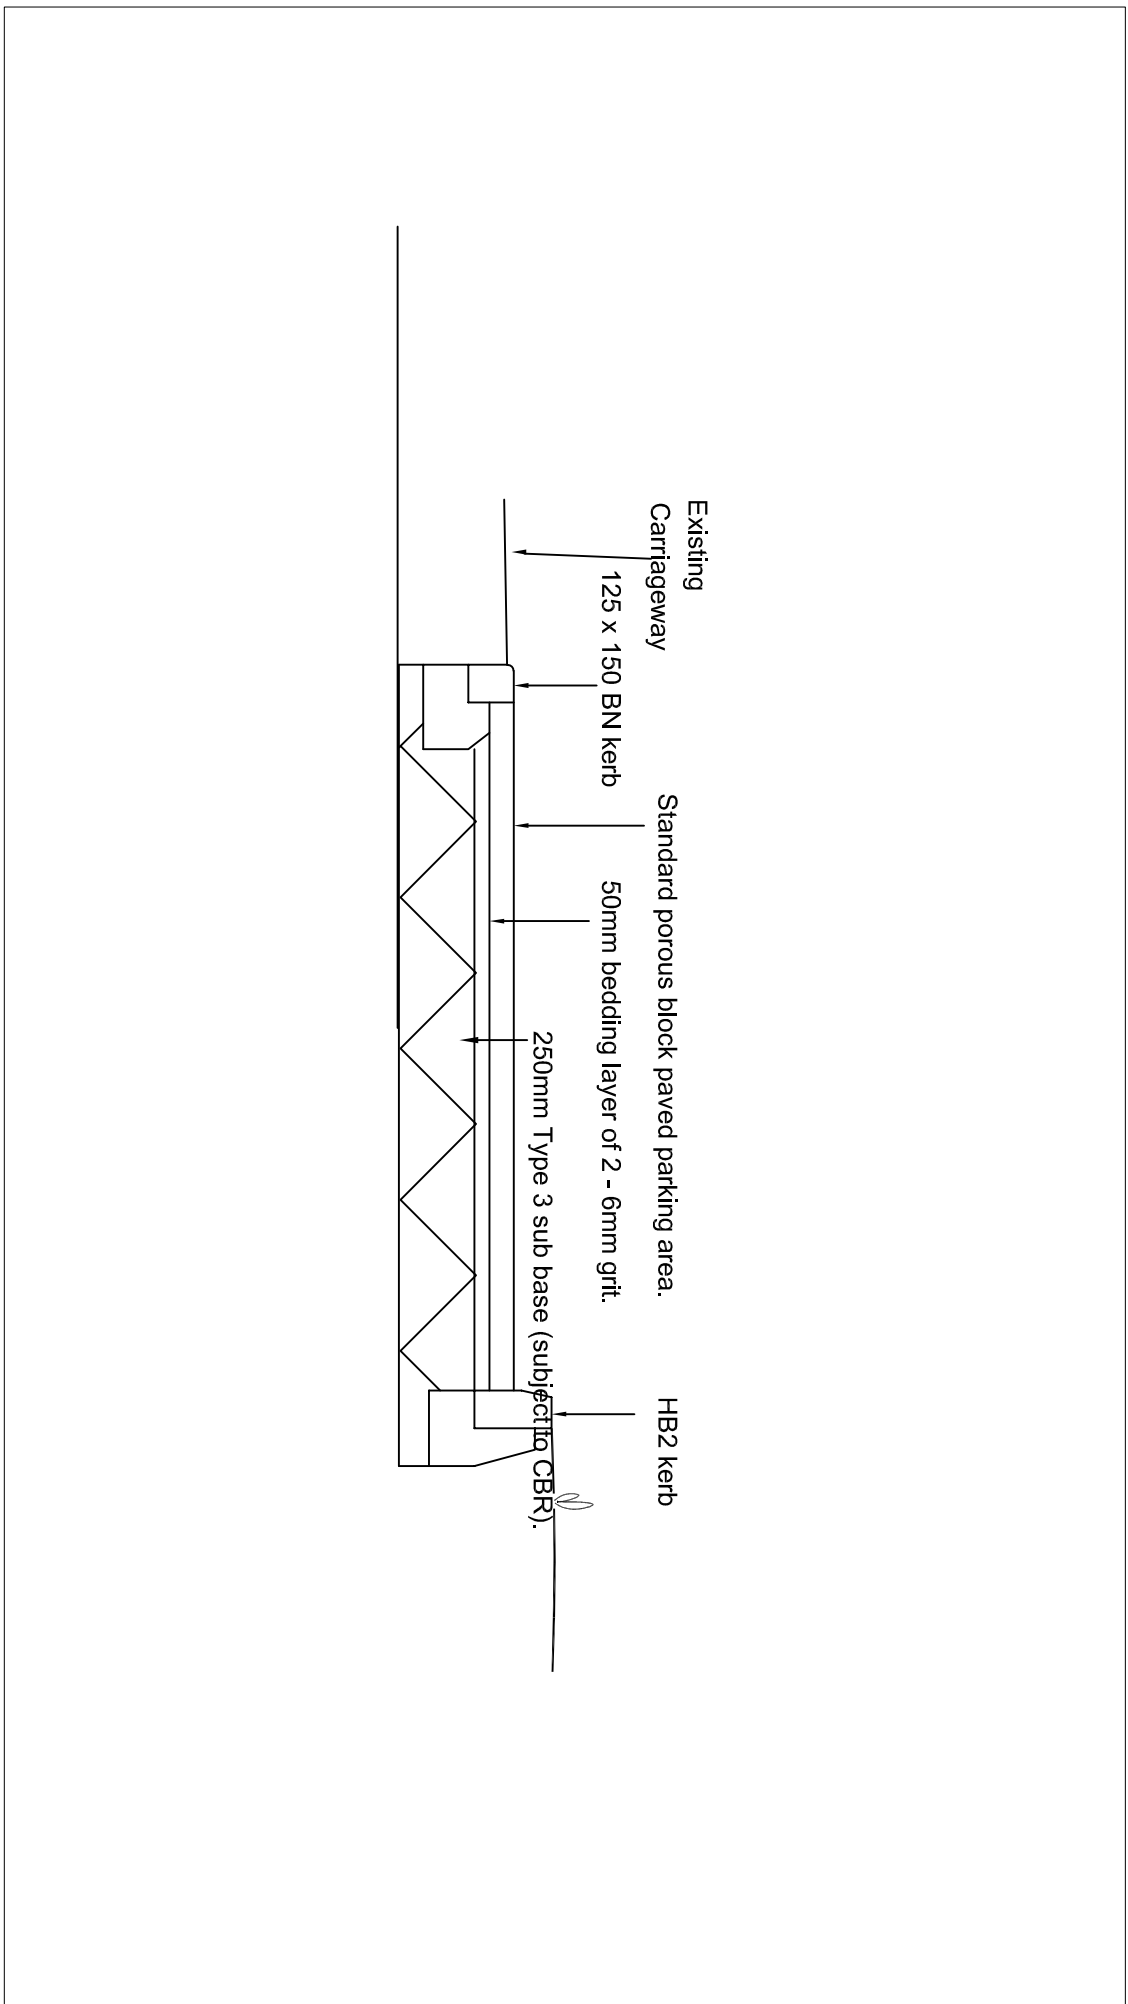

typical section
Scale - 1:25

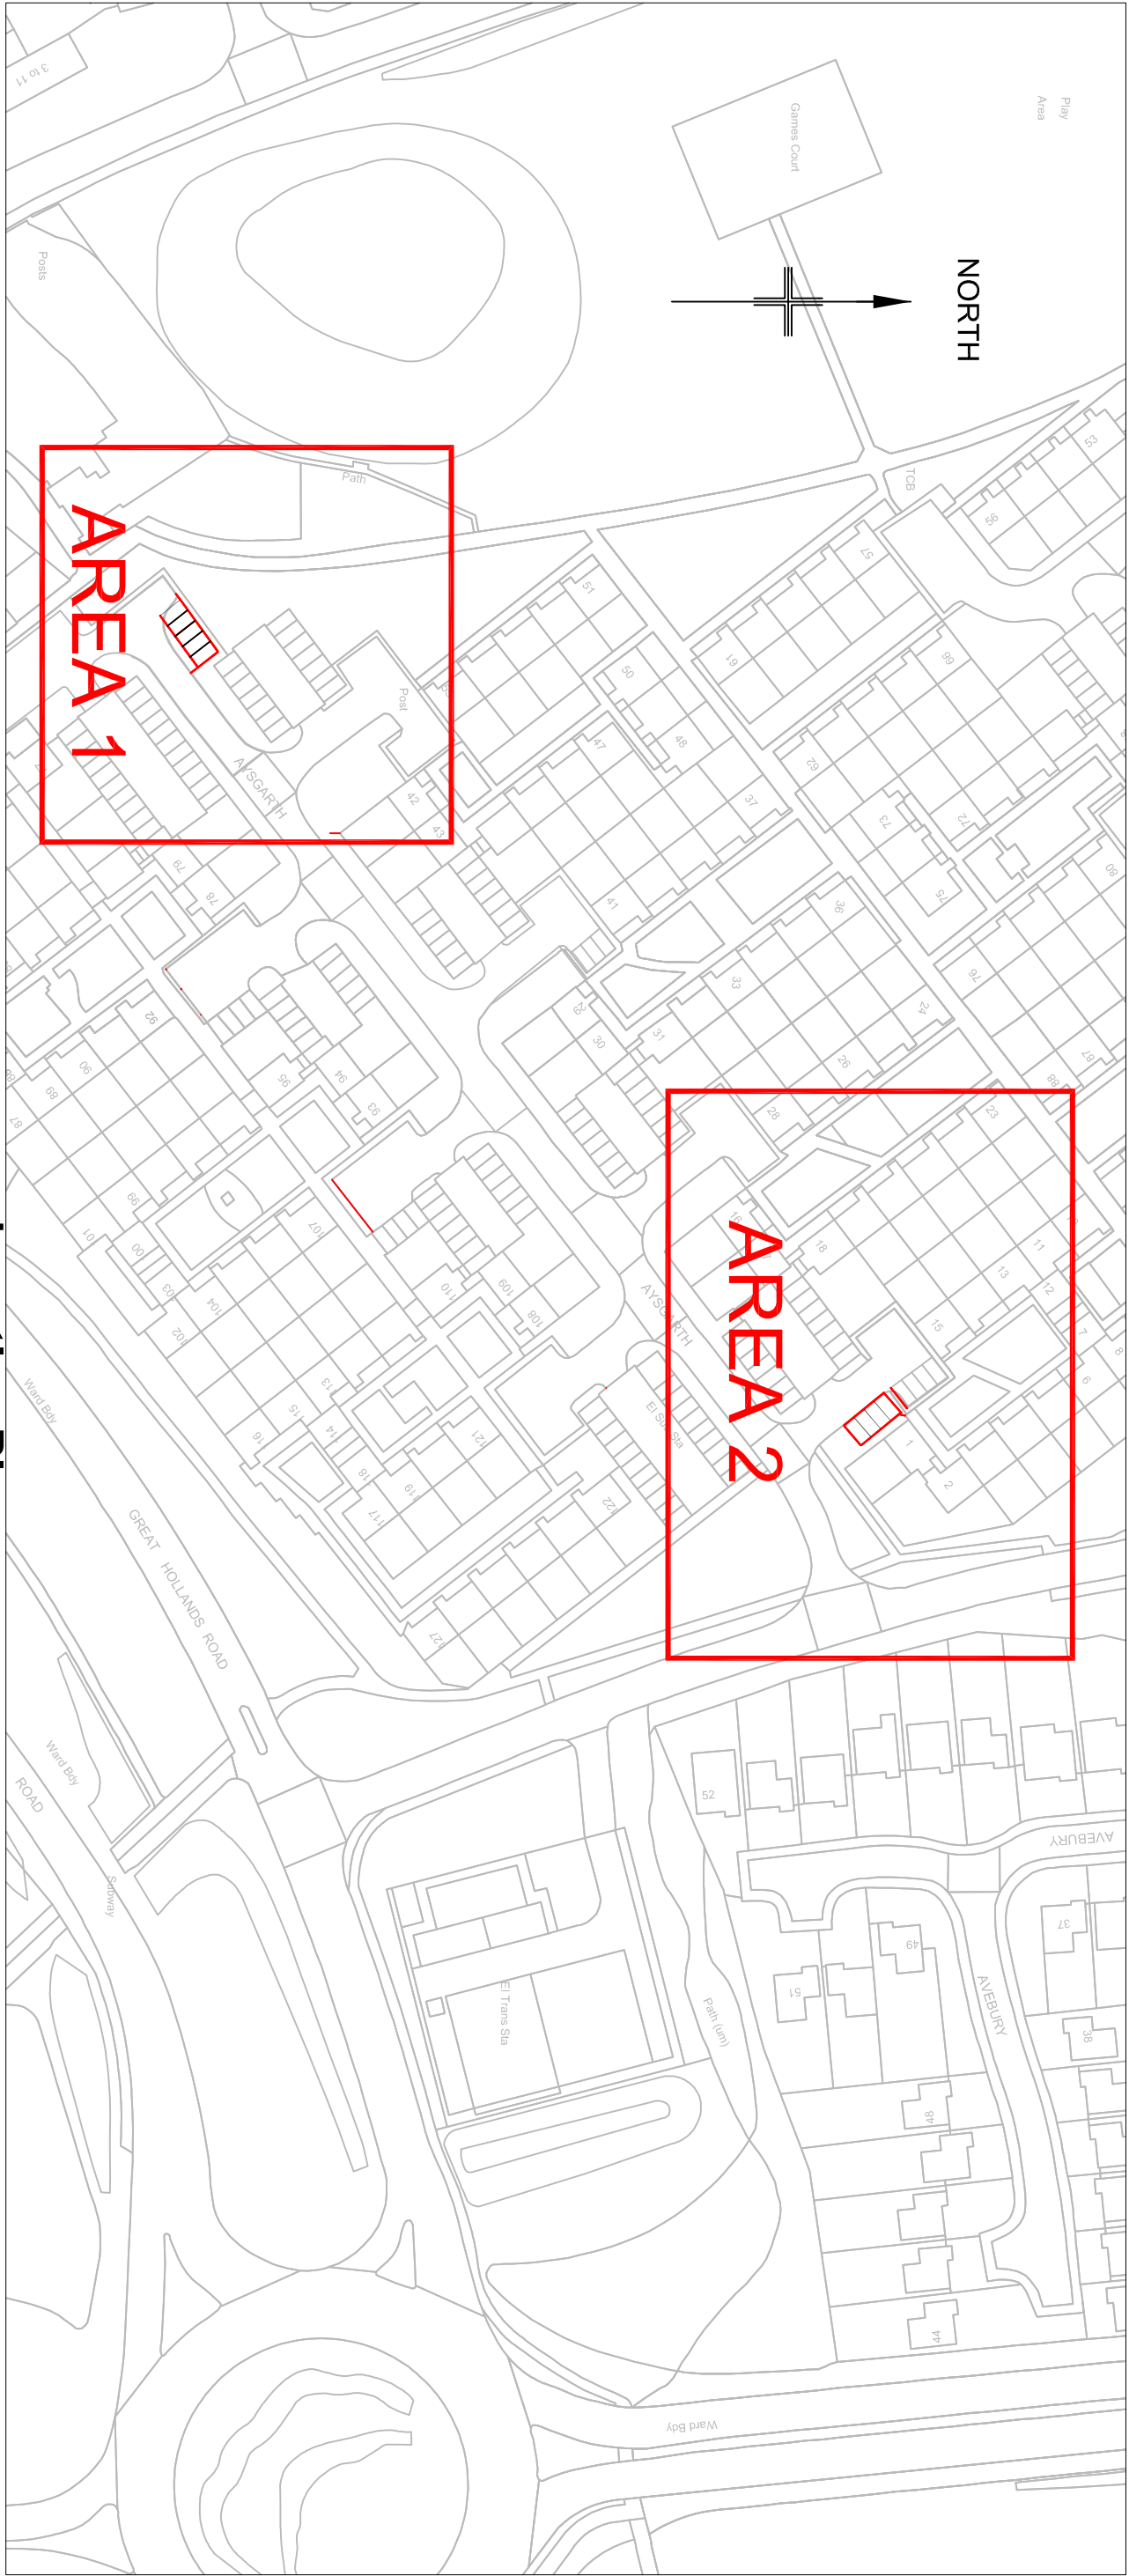

Location Plan
Scale - 1:1250

- Notes:
1. Do not scale from drawing.
 2. All traffic management to be in accordance with Chapter 8 of the Traffic Signs Manual.
 3. Works commenced after viewing the relevant statutory undertakers drawings and searching using cable avoidance tools.
 4. Setting out carried out by BFC Engineer(s).

RECEIVED
05/01/2021
21/00008/3

Bracknell
Forest
Council

Bracknell
Forest
Council
PLACE PLANNING & REGENERATION
Transport Engineering Group

Project title Aysgarth
additional parking bays

Drawing title layout

Prepared by	D.H.	Checked by	
Scale	As Shown (A1)	Date	December 2019
Project Number	Drawing Number	Amend Letter	Part Suffix
	4817 /		