
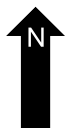
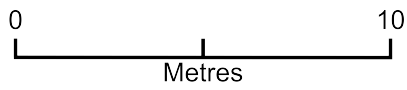


1 Cambridge Road

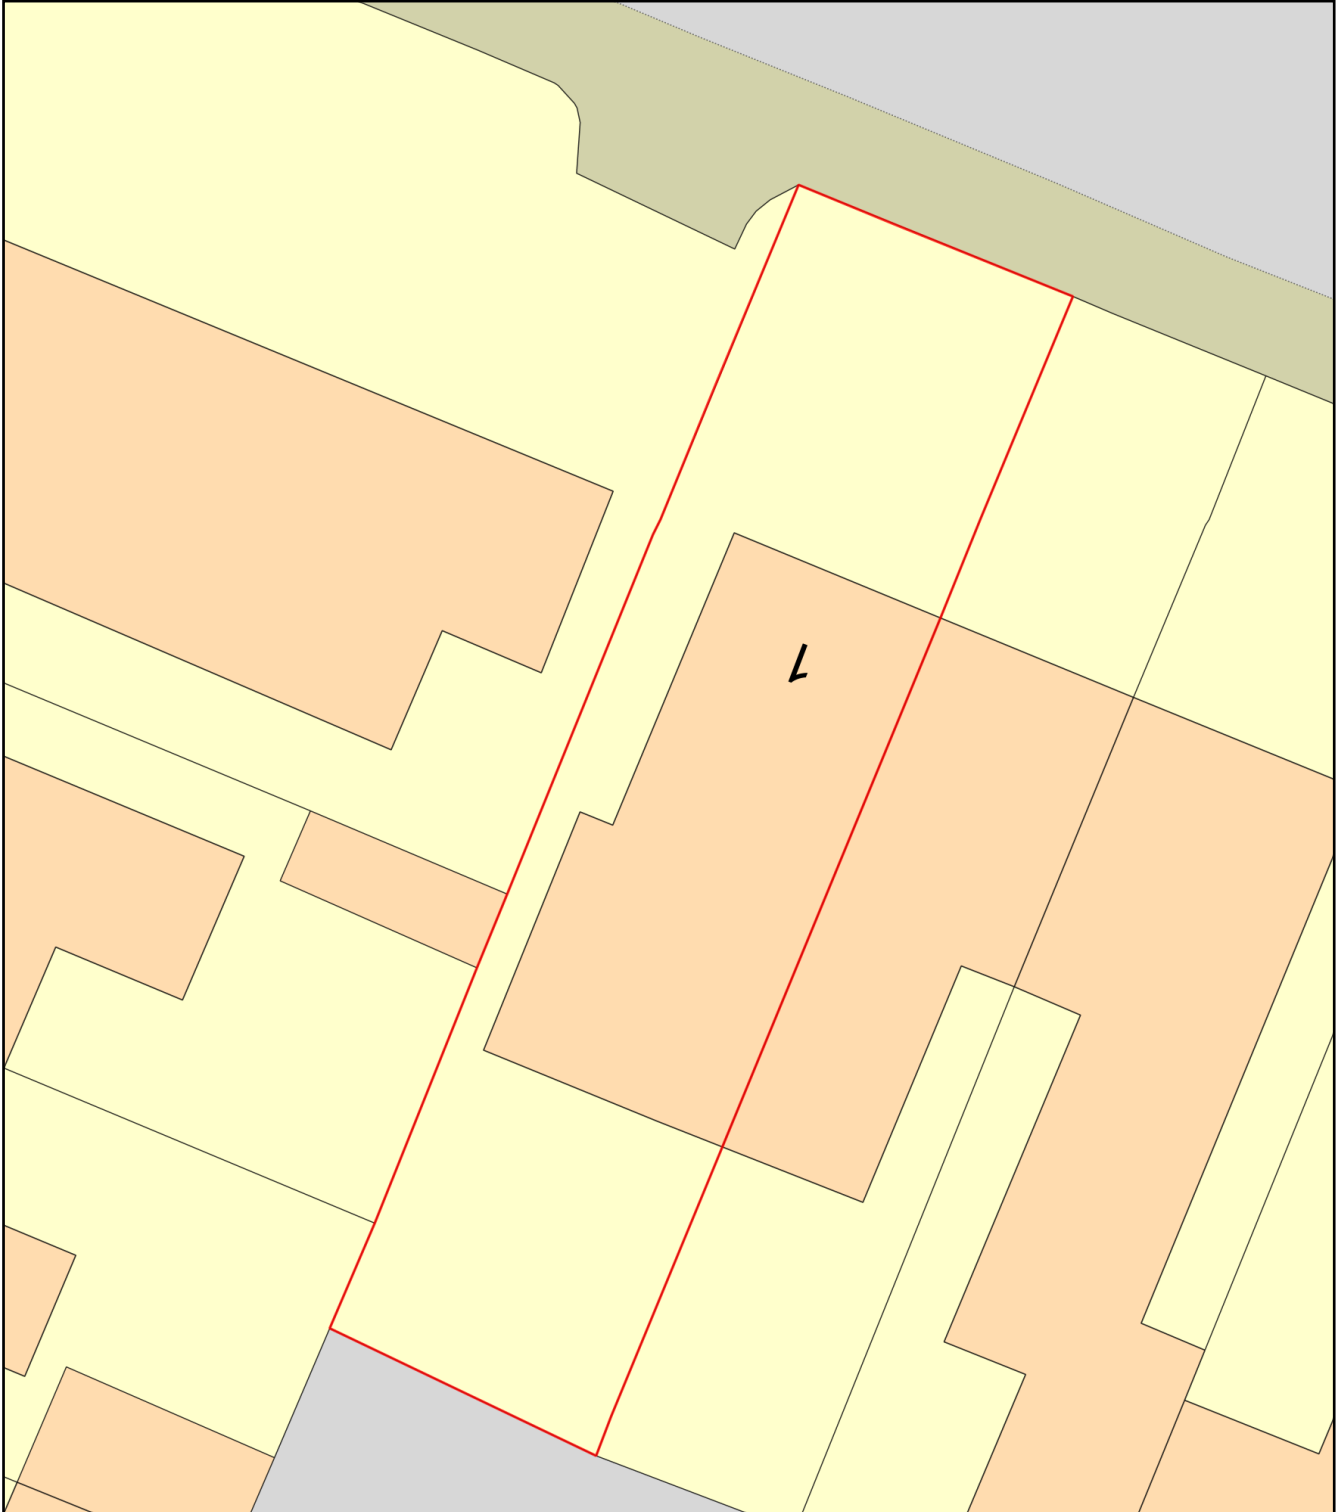

Plan Produced for: **Charlotte McLaren**
Date Produced: 04 Aug 2020
Plan Reference Number: TQRQM20217095742152
Scale: 1:200 @ A4