


**EXISTING  
ELEVATIONS**

30 Bushey Hall Rd, Watford, WD23 2ED

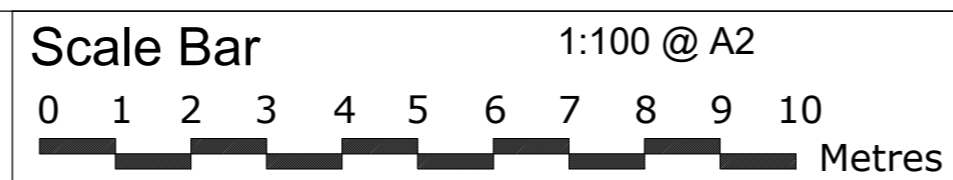

THE GILLETT MACLEOD PARTNERSHIP  
Chartered Architects & Town Planning Consultants  
1 High Road Old Eastcote Pinner Middlesex HA5 2EW tel. 0208 868 1333

Drg. No. 19/3278/42  
Scale 1:100  
Date 23/11/19  
Drawn by V.Kolomytkina

REVISION
<div style="border: 1px solid black; border-radius: 50%; width: 20px; height: 20px; display: flex; align-items: center; justify-content: center;"> <span style="font-size: 10px;">C</span> </div> drawer