




GENERAL
 1. Do not scale this drawing.

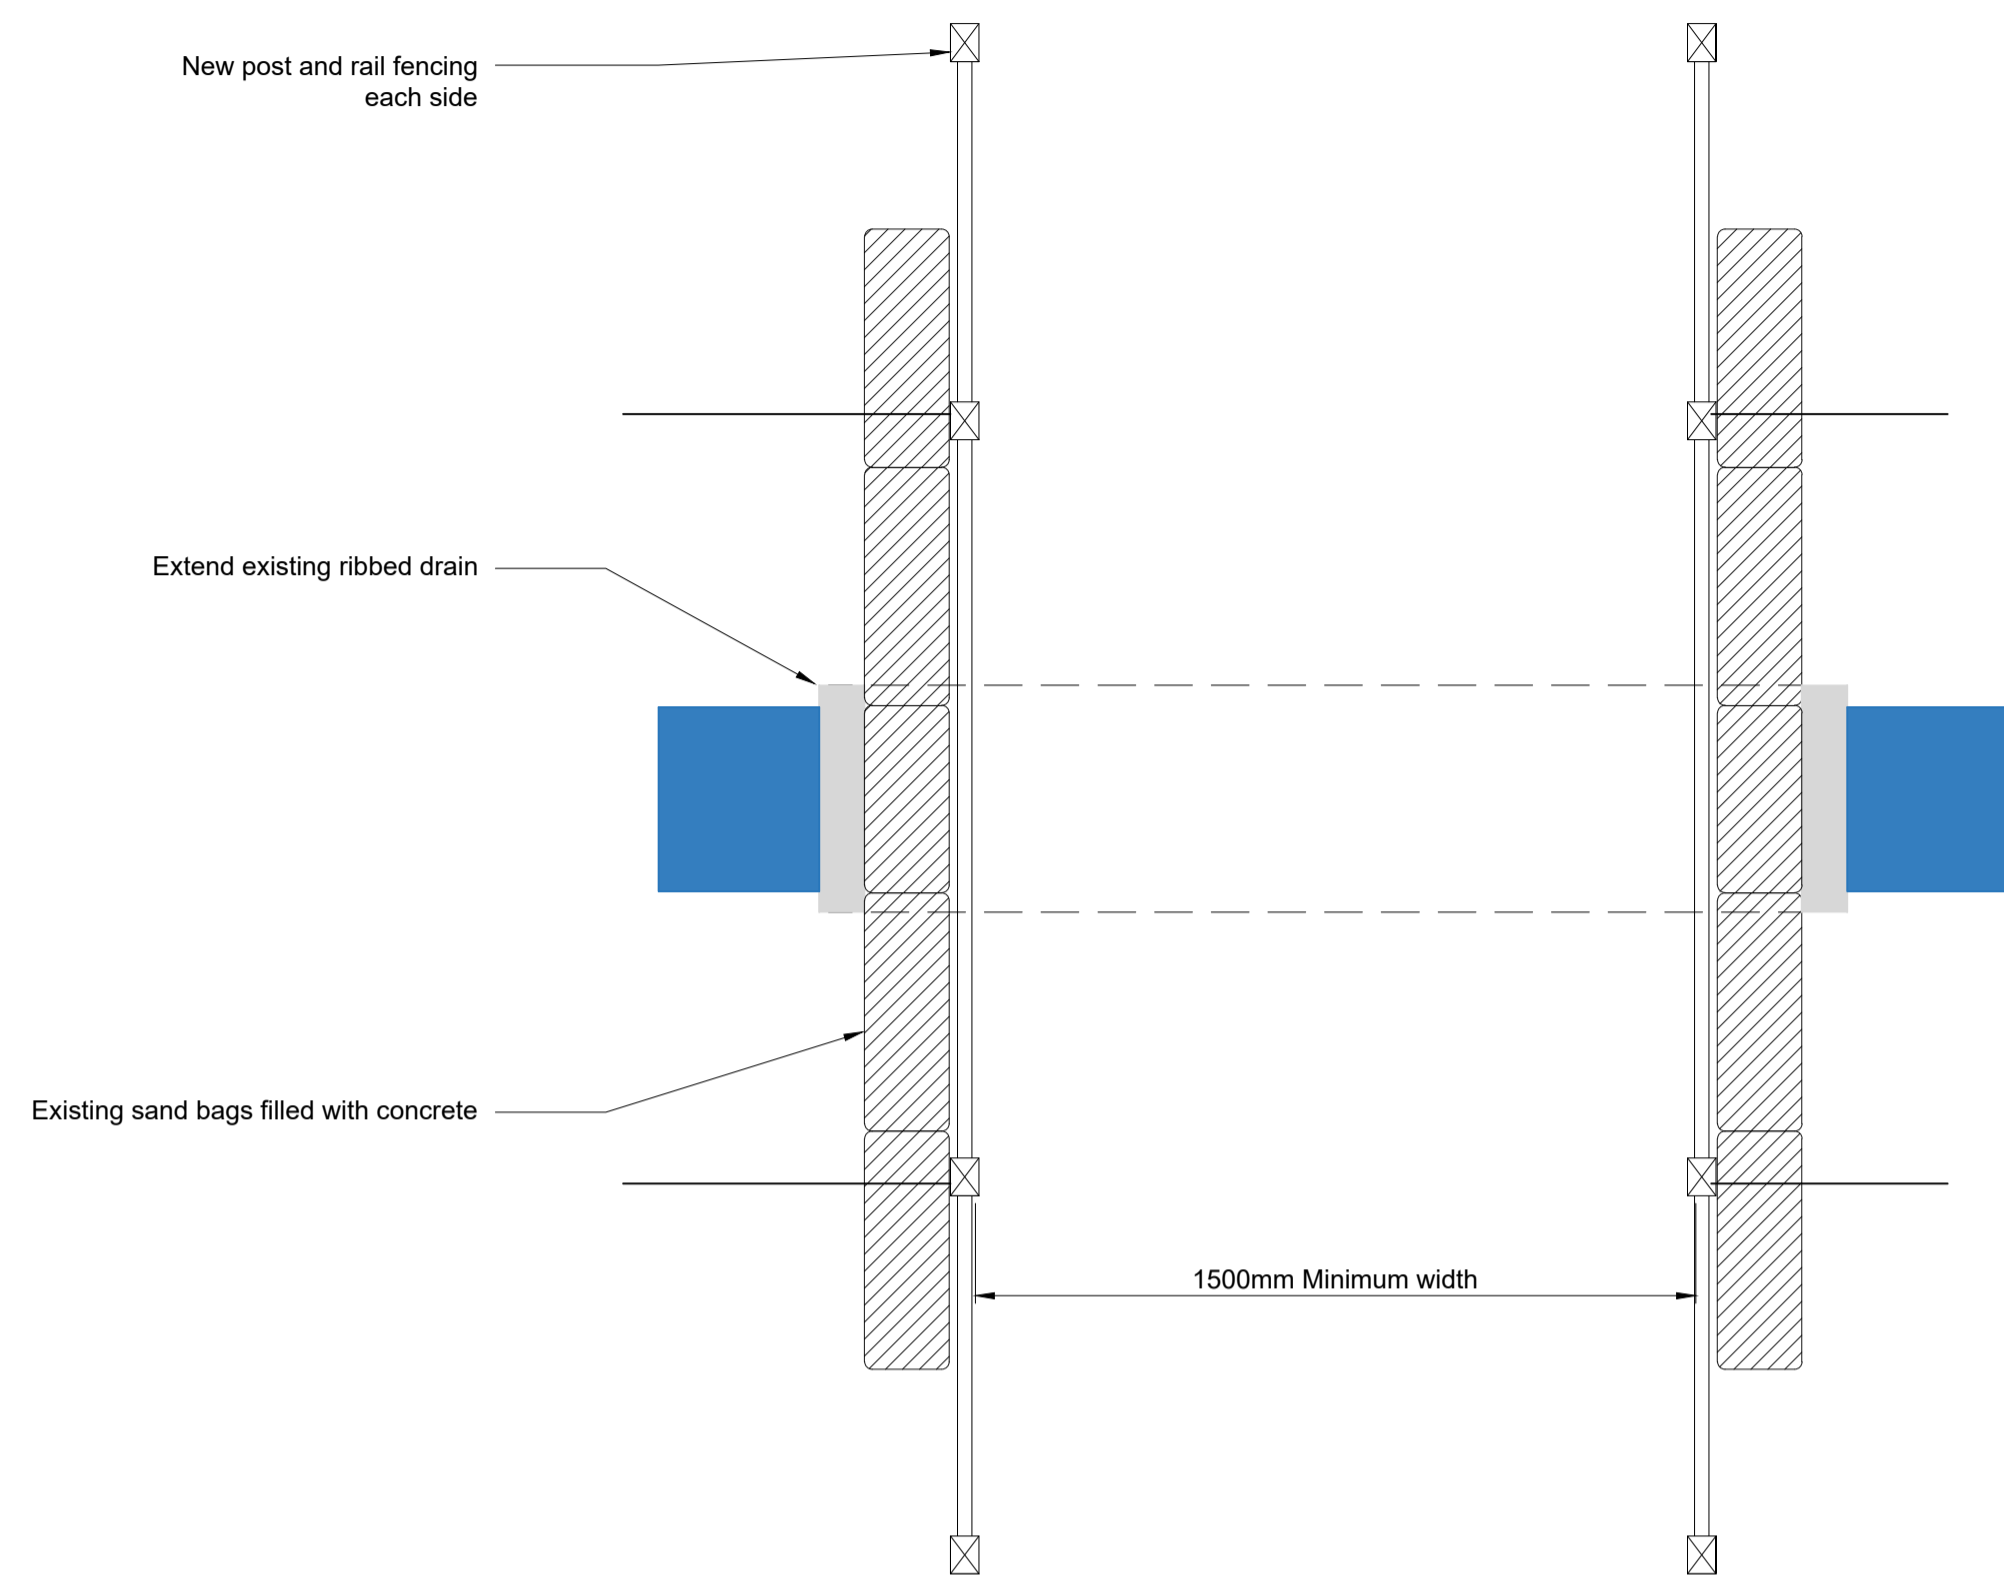


Proposed Plan on Culvert 'A'

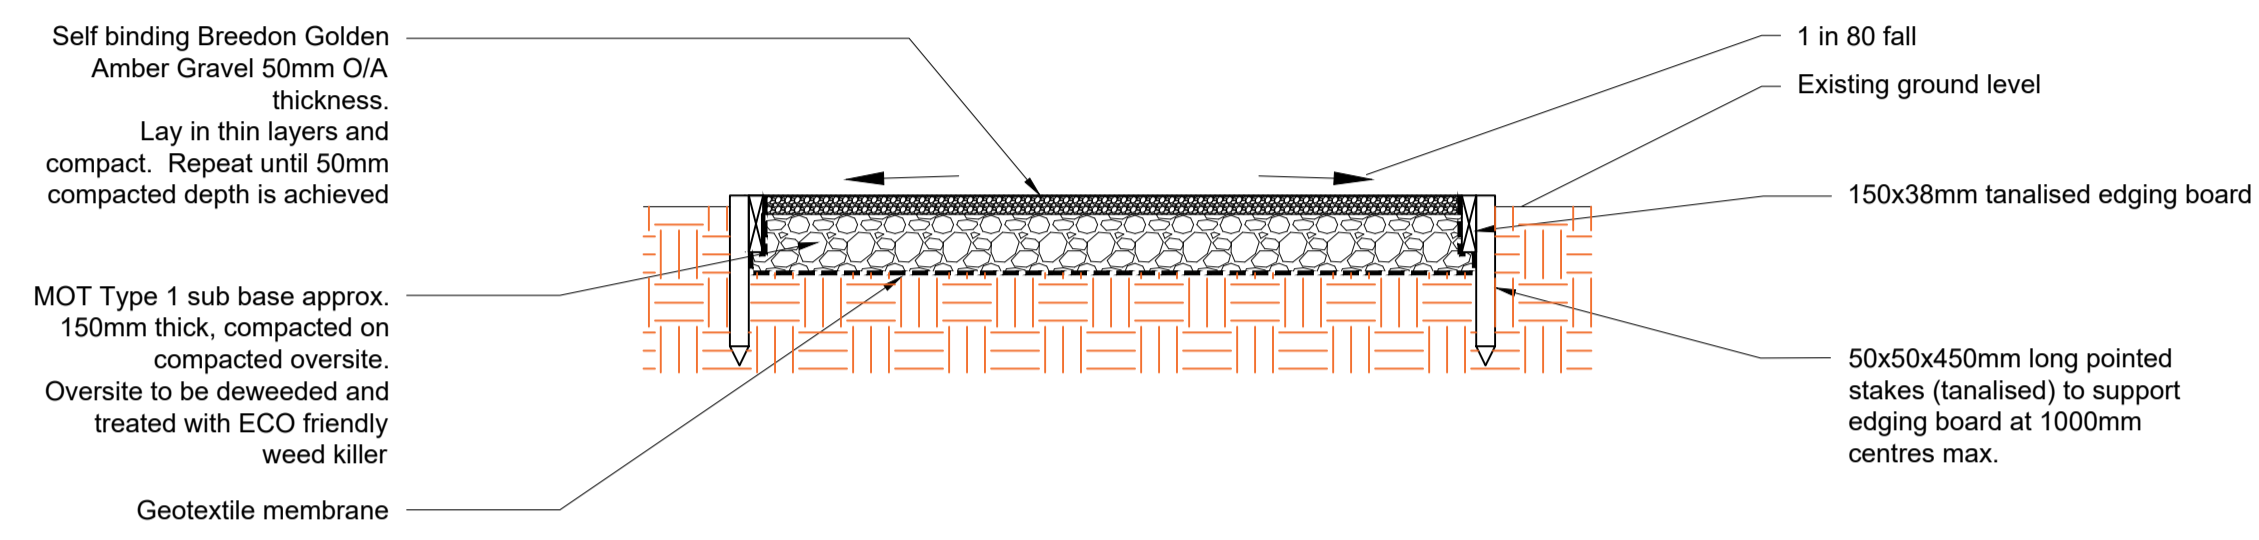

Typical Section Through New Footpath
 Scale 1:25

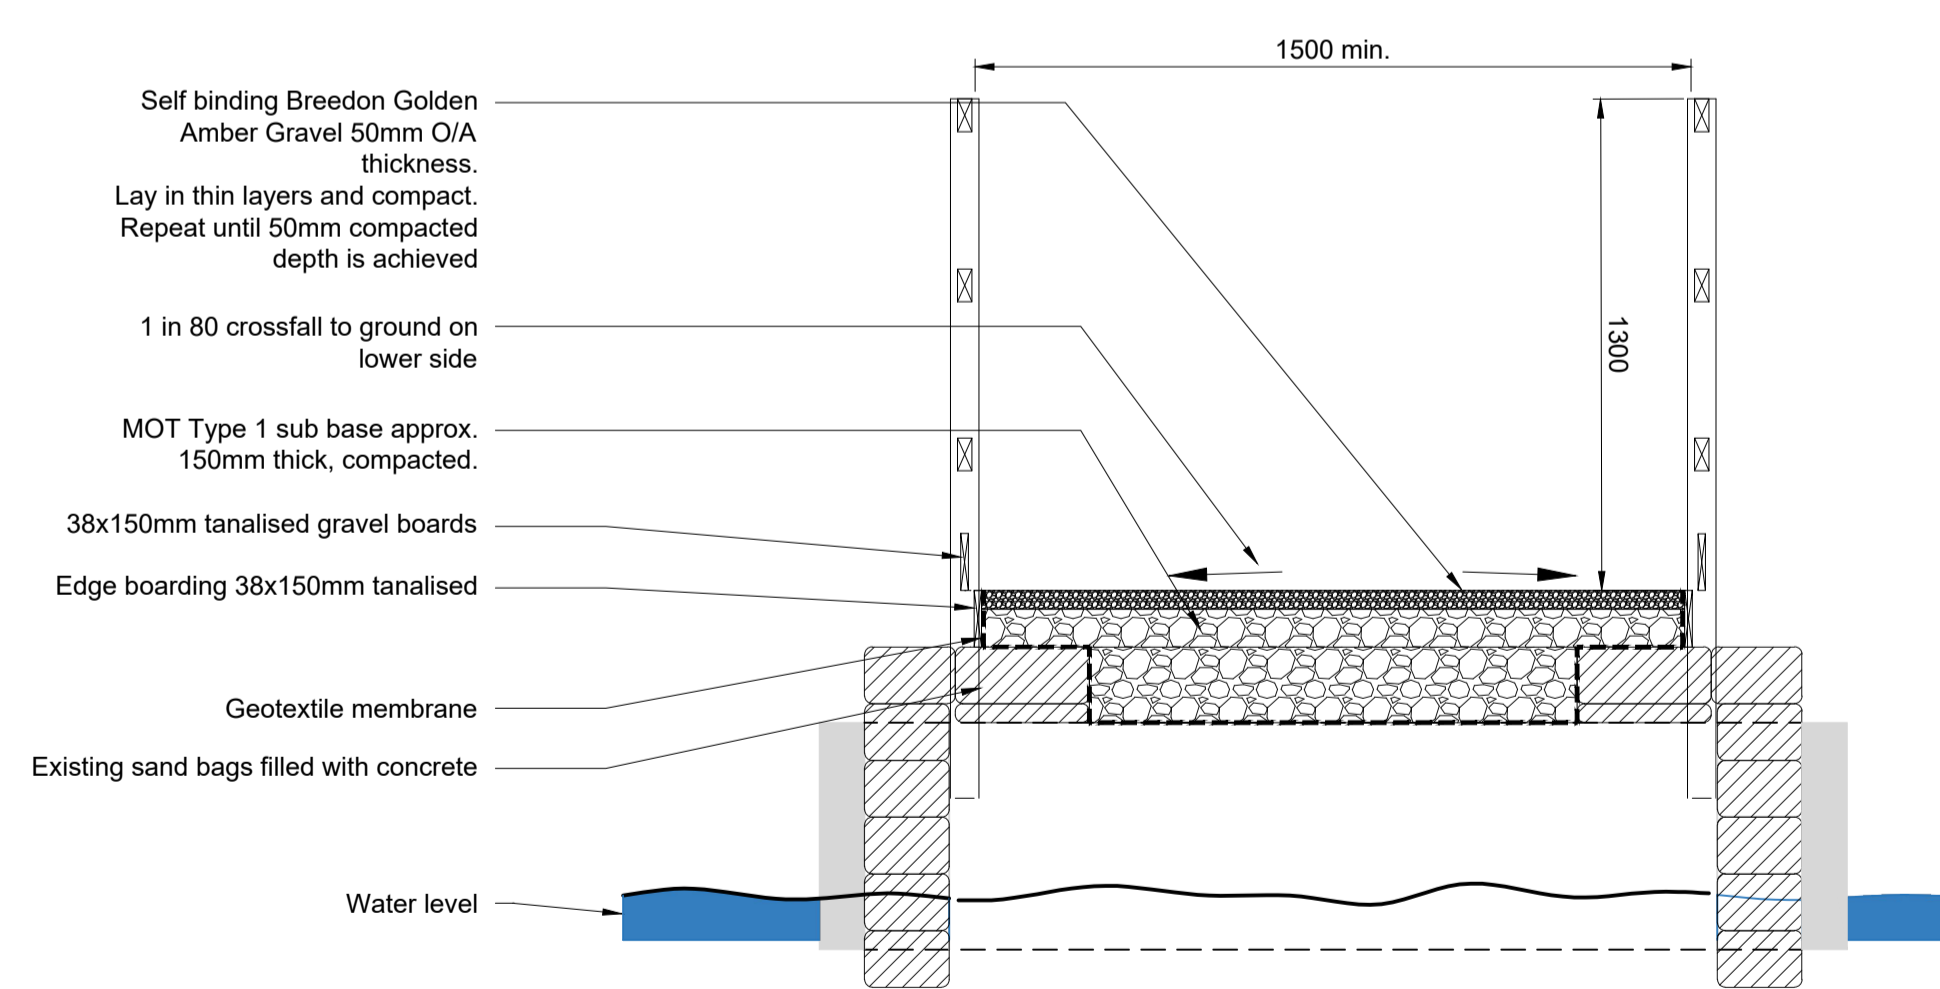

Section Through Culvert 'A'

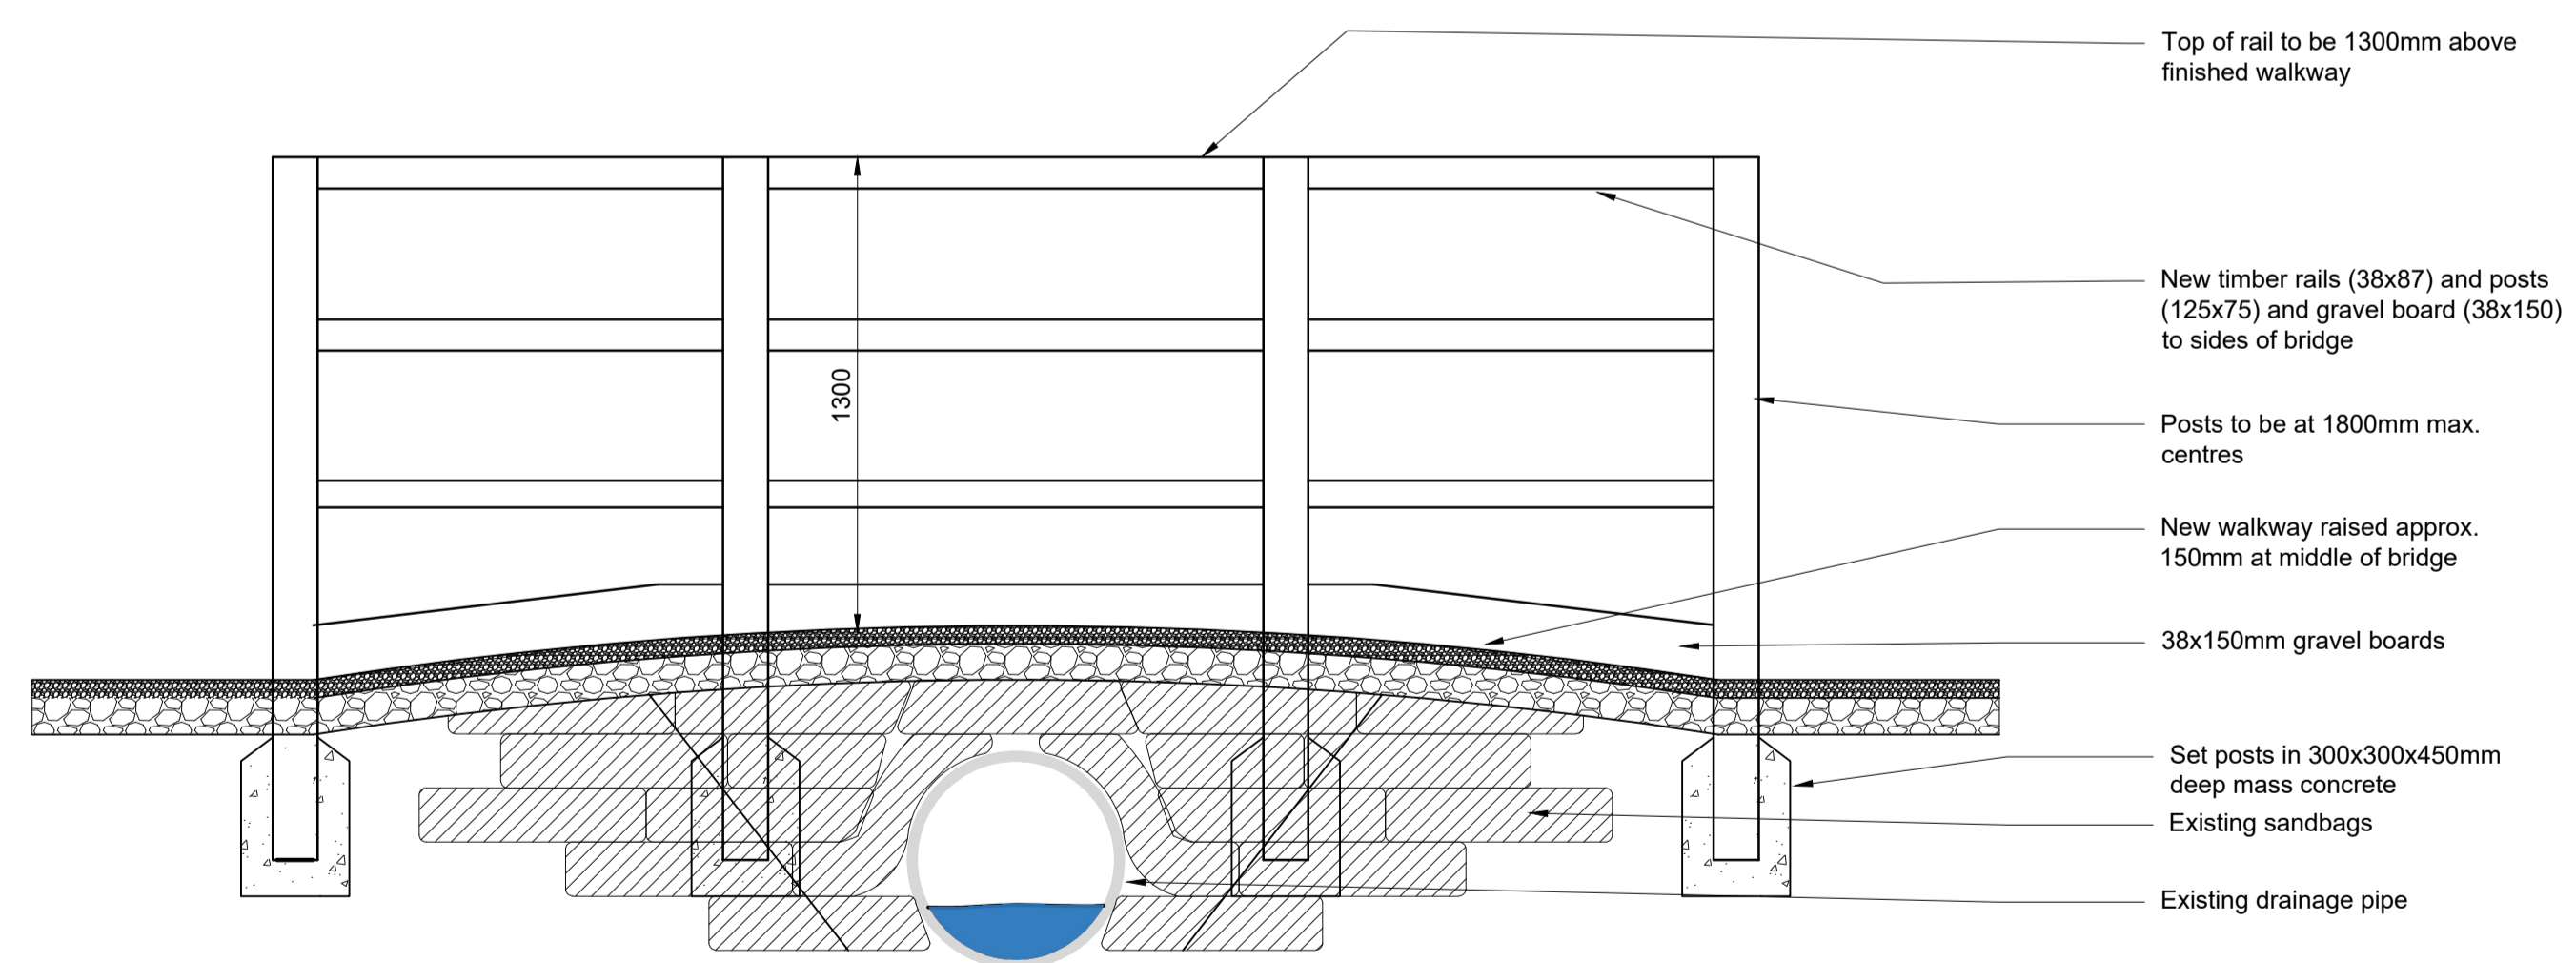

Culvert 'A' - Proposed Side Elevation

Refurbished Bridge Detail at Culvert 'A'
 Scale 1:20

No.	REVISIONS	DATE

SMP
Consulting Engineers
 Stonecroft House, Ervington Court, Leicester. LE19 1WL
 Tel: (0116) 254 6922
 engineers@smpconsulting.co.uk


 The Institution of
StructuralEngineers

PROJECT
Walking Paths at Blaby Oaks, Hospital Lane Blaby

CLIENT
Blaby District Council

SCALE: As shown @ A1
 DRAWN: GW CHK: SM DATE: 20.10.2020

TITLE
New Walking Path and Bridge Details

DRAWING STATUS:

CONSTRUCTION	BUILDING REGULATION APPROVAL
TENDER	PRELIMINARY
PROJECT REF. 7647	DRG. No. 03 REV. -

PRELIMINARY ISSUE