


**BLOCK PLAN**  
1:500

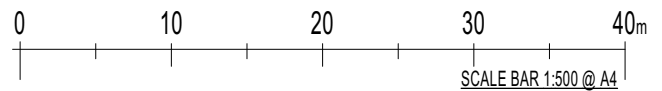

**KEY**

SITE AREA 1180m<sup>2</sup>

A: PLANNING 2021.01.18 JB

**NOTE**

1. THIS DRAWING IS COPYRIGHT.
2. WORK TO FIGURED DIMENSIONS ONLY. CHECK ALL DIMENSIONS ON SITE PRIOR TO CONSTRUCTION.
3. ALL CONSTRUCTION TO COMPLY WITH CURRENT BUILDING REGULATIONS, RELEVANT MANUFACTURERS' DETAILS, RELEVANT BRITISH STANDARDS AND CODES OF PRACTICE.

© COPYRIGHT

**CHARLES LOUWERSE RIBA**  
*Chartered Architect*

67A Cheap Street, Sherborne, Dorset, DT9 3BA .  
Telephone & Fax . : 01935 817622

Client : Mr & Mrs Taylor

Project: Arncliffe, Marston Road, Sherborne, Dorset. DT9 4BL

Drawing title:

**BLOCK PLAN**

Scale: 1:500 @ A4

Date: 06 OCT 2020

Drawn by: JB

No:

**2002/ 02A**