




LOCATION PLAN  
1:1250

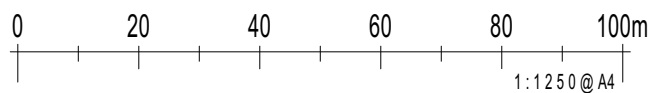

**NOTE**

1. THIS DRAWING IS COPYRIGHT.
2. WORK TO FIGURED DIMENSIONS ONLY. CHECK ALL DIMENSIONS ON SITE PRIOR TO CONSTRUCTION.
3. ALL CONSTRUCTION TO COMPLY WITH CURRENT BUILDING REGULATIONS, RELEVANT MANUFACTURERS' DETAILS, RELEVANT BRITISH STANDARDS AND CODES OF PRACTICE.

© COPYRIGHT

**CHARLES LOUWERSE RIBA**  
*Chartered Architect*

67A Cheap Street, Sherborne, Dorset, DT9 3BA.  
Telephone & Fax: 01935 817622

Drawing title:

LOCATION PLAN

Client: Mr & Mrs Taylor

Scale: 1:1250 @ A4

No:

Project: Arncliffe, Marston Road, Sherborne, Dorset. DT9 4BL

Date: 06 OCT 2020

2002/ 01

Drawn by: JB

Paper Size A4