
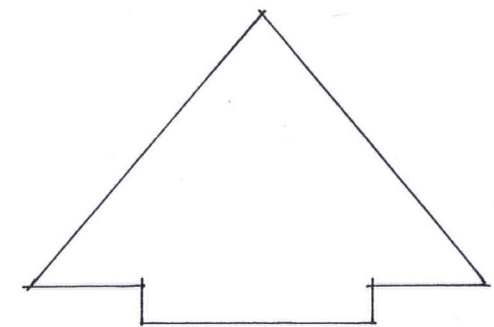



This location plan has been reproduced by permission of the Ordnance Survey. Copyright Reserved. Licence No 10000 7465

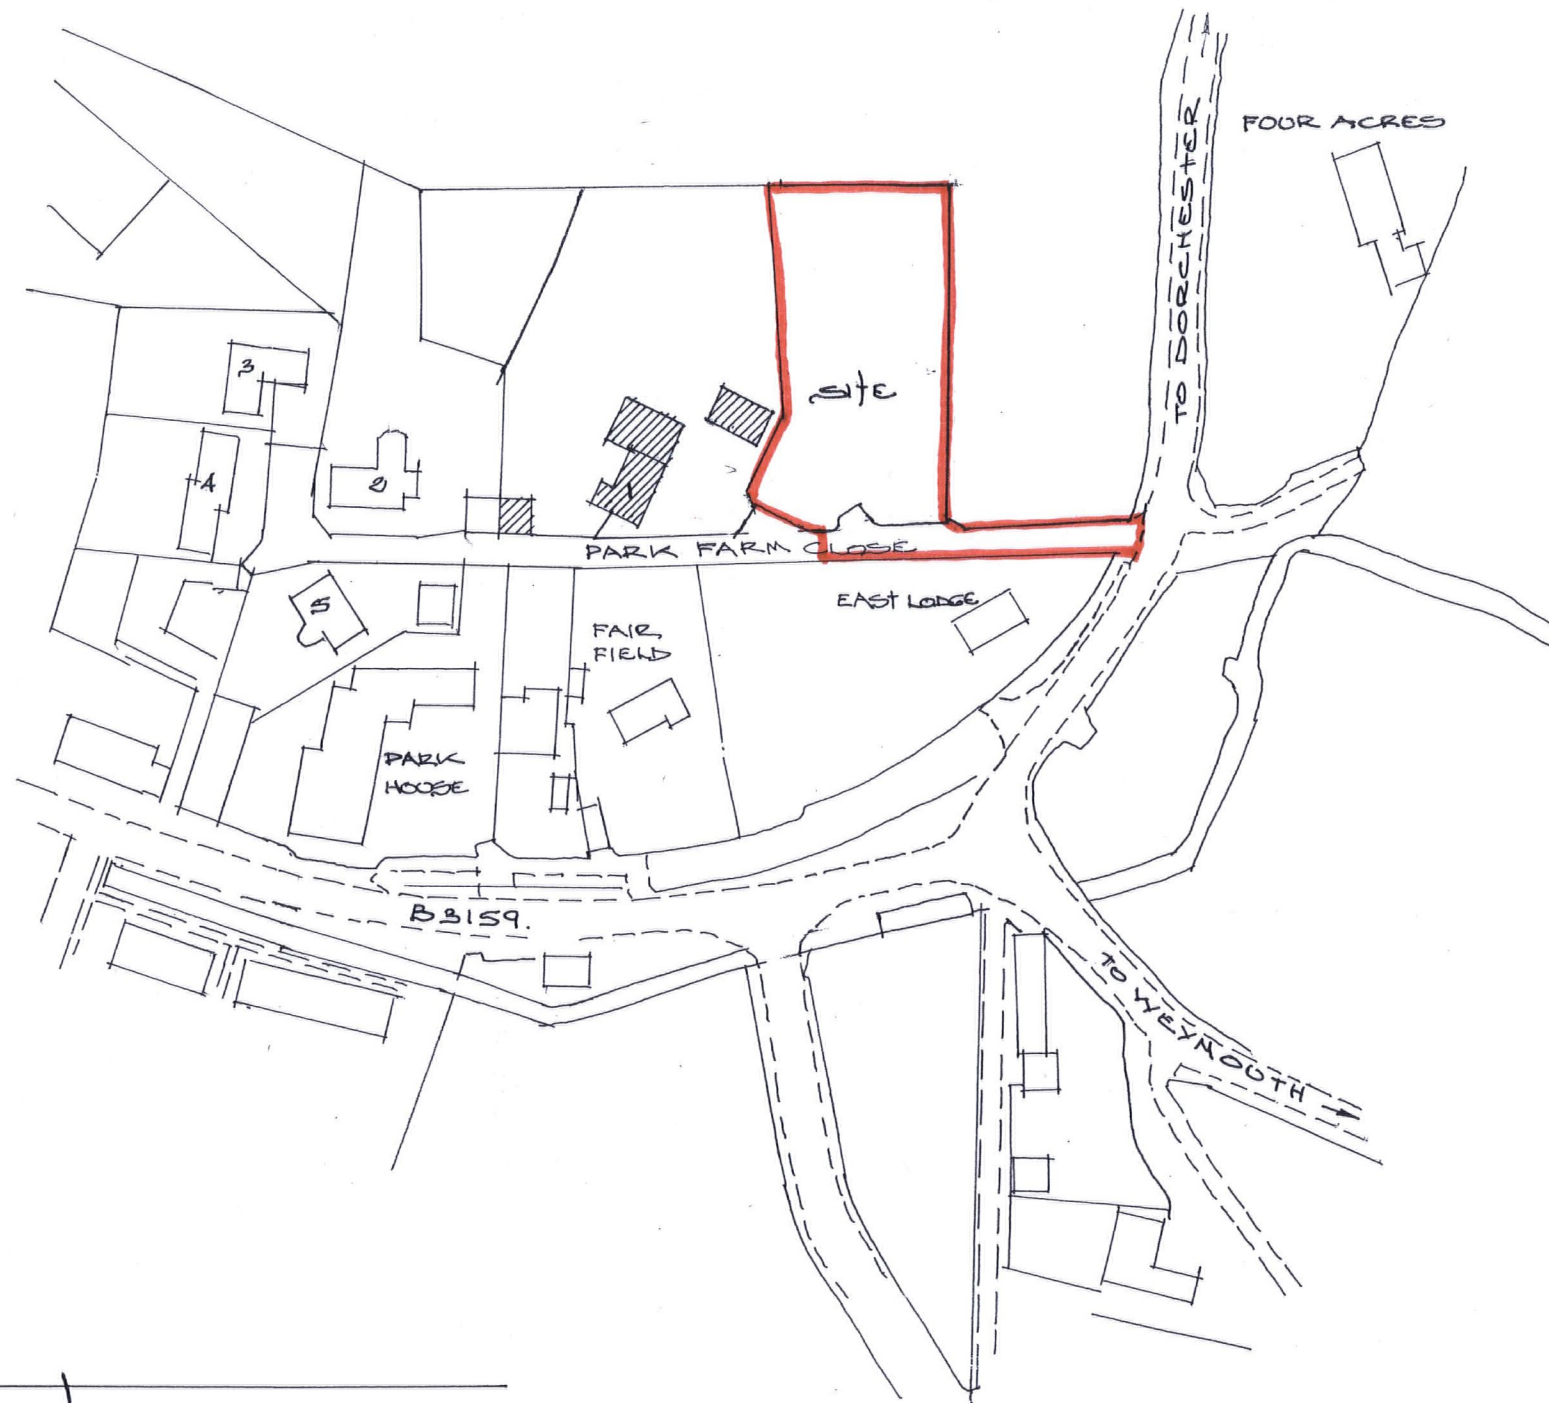

LOCATION PLAN

50m @ A3

 DAVID WREN MCIAT Architectural Technologist Building Design Consultant Greenacres • Bradford Peverell Dorchester • Dorset • DT2 9SQ Telephone & Facsimile: 01305 263883	Project LAND AT 1 PARK FARM CLOSE, WINTERBORNE ST MARTIN, DORCHESTER FOR MR & MRS F HOPPS	
	Date: October 2020	Scale: 1:1250