



Proposed East Elevation 1:100

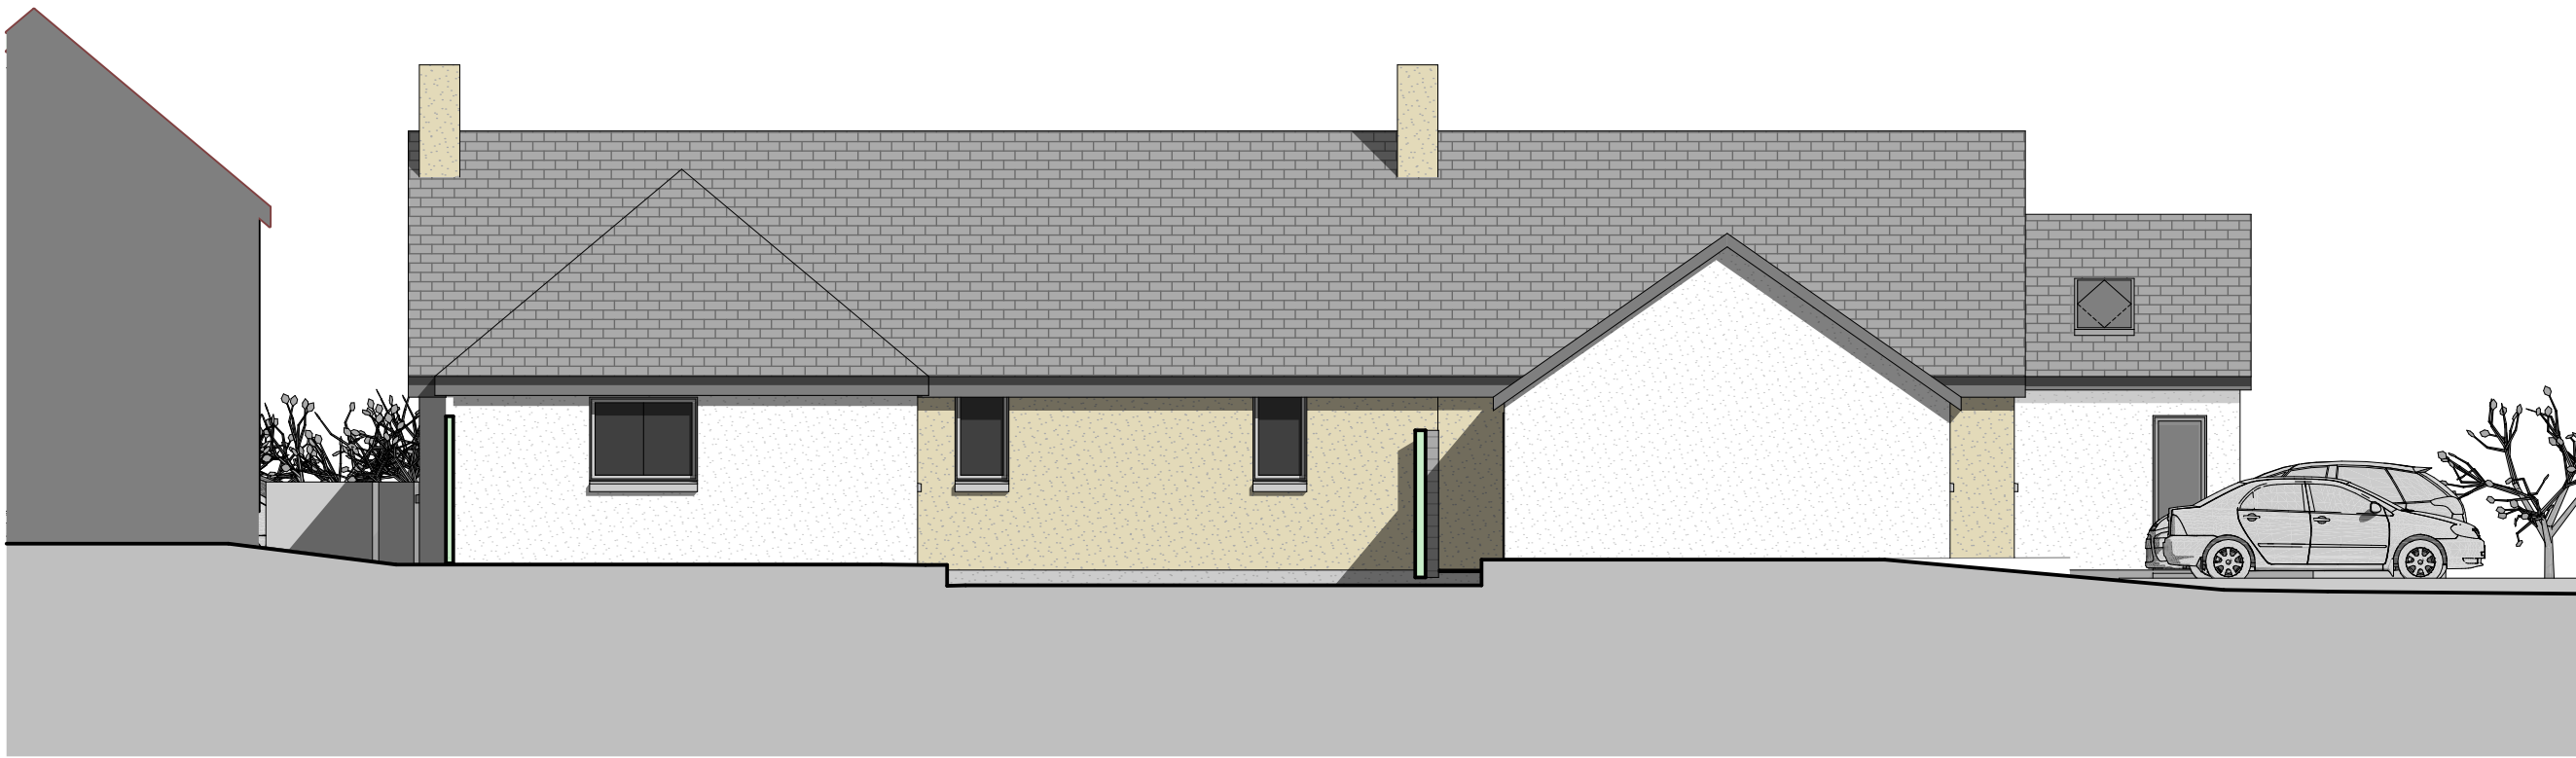

Proposed North Elevation 1:100

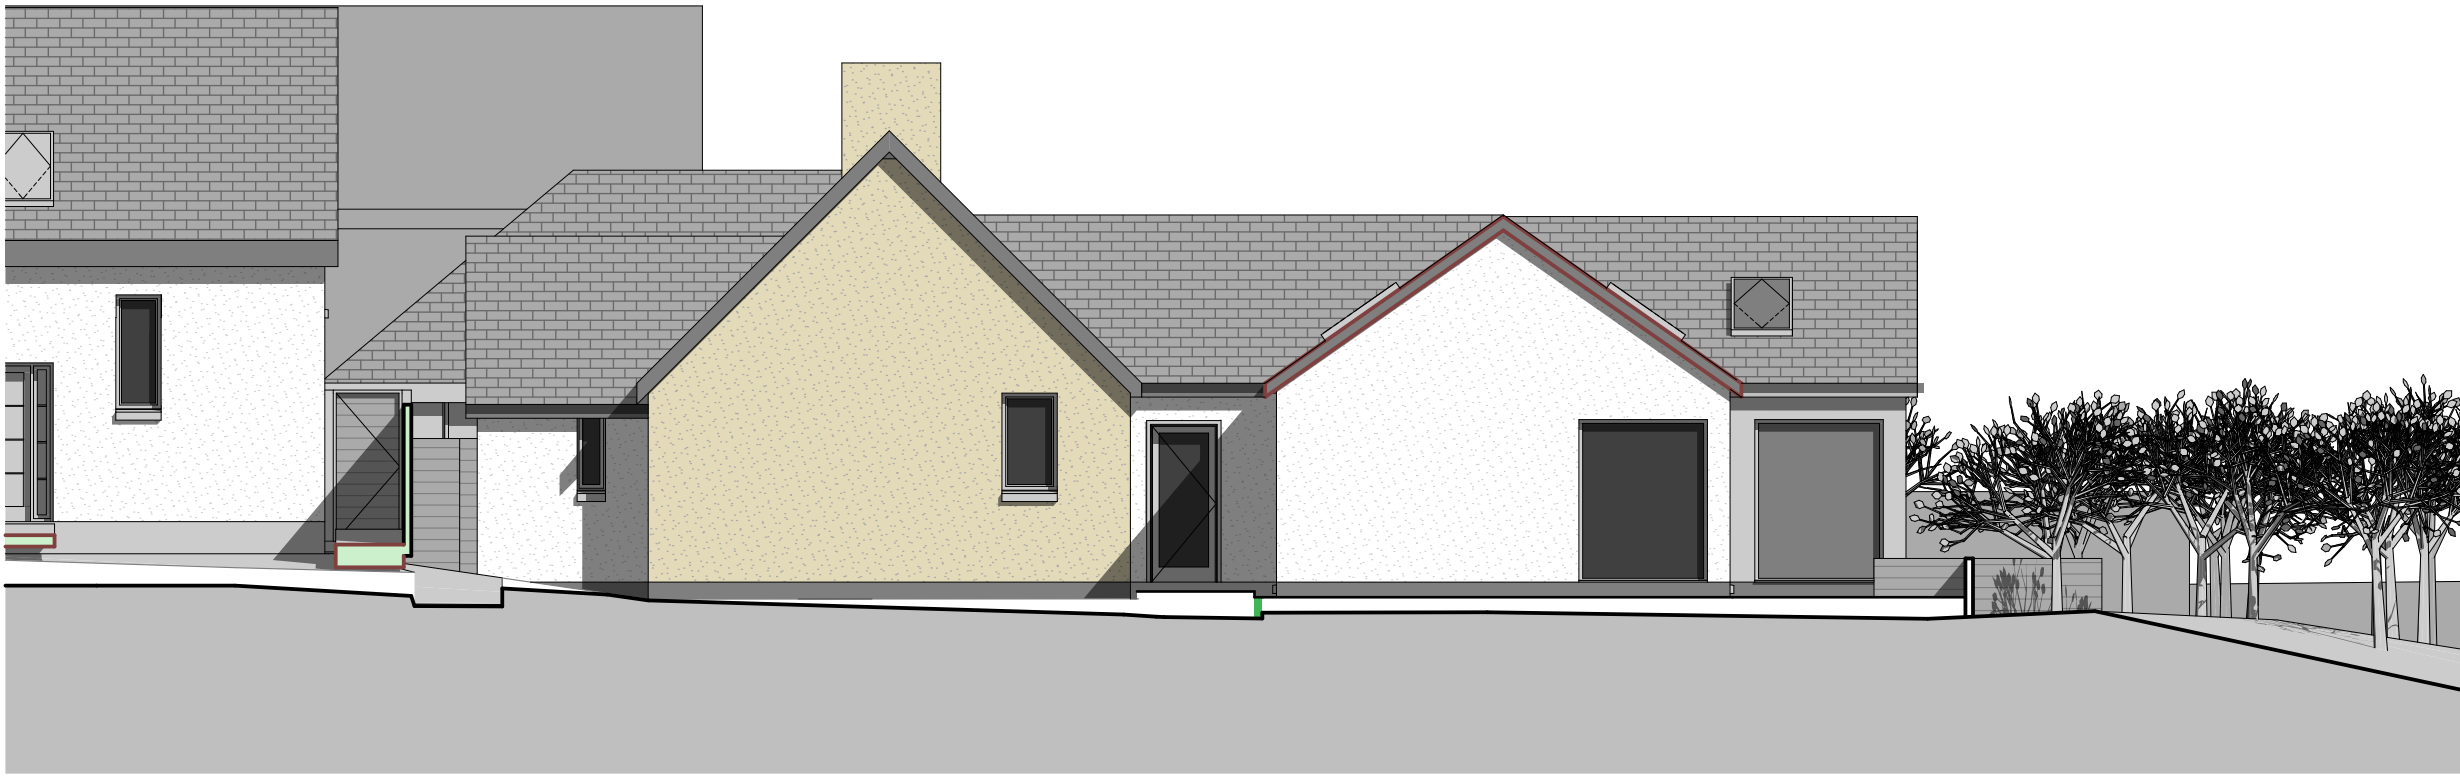


Proposed West Elevation 1:100




Proposed South Elevation 1:100


IMPORTANT:
This document should not be relied upon or used in circumstances other than those for which it was originally prepared and for which B3 Architecture & Design were commissioned.
B3 Architecture & Design accepts no responsibility for this document to any party other than the person(s) by whom it was commissioned.
Do not scale from this drawing ; if in doubt ASK / All dimensions and levels must be checked on site by the Building Contractor as appointed by the Client prior to works commencing.

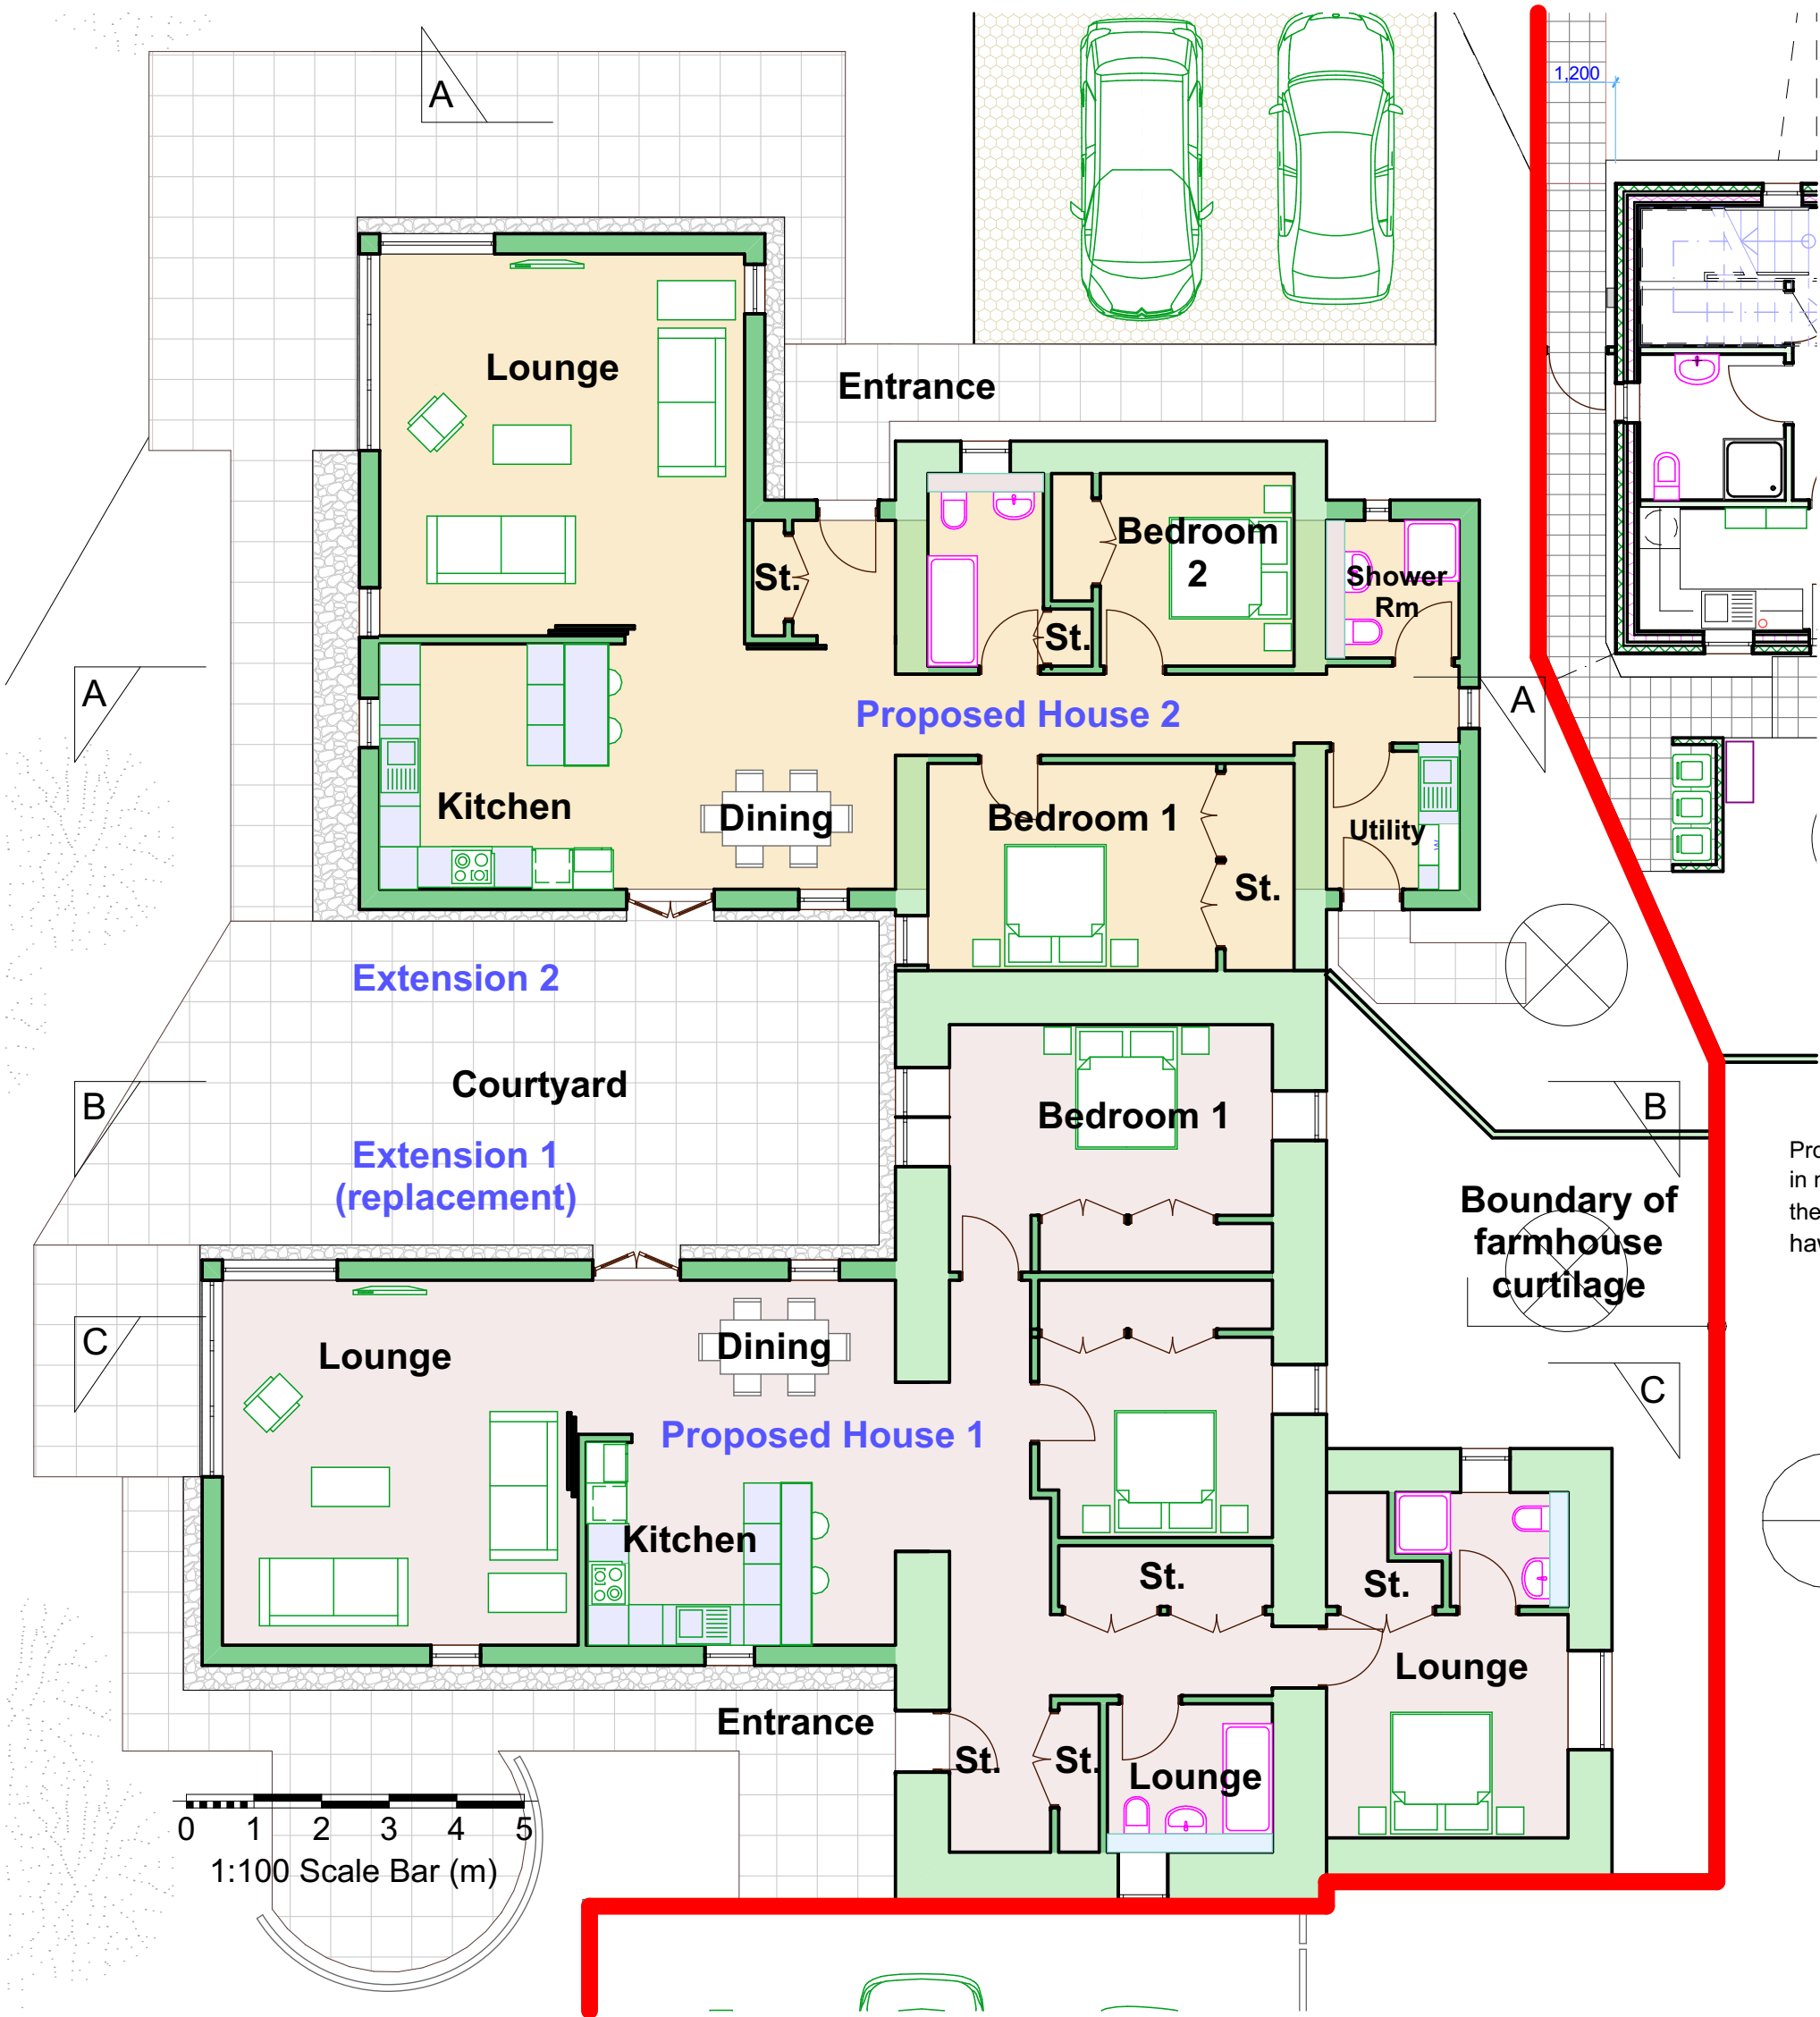

Proposed Ground Floor 1:100

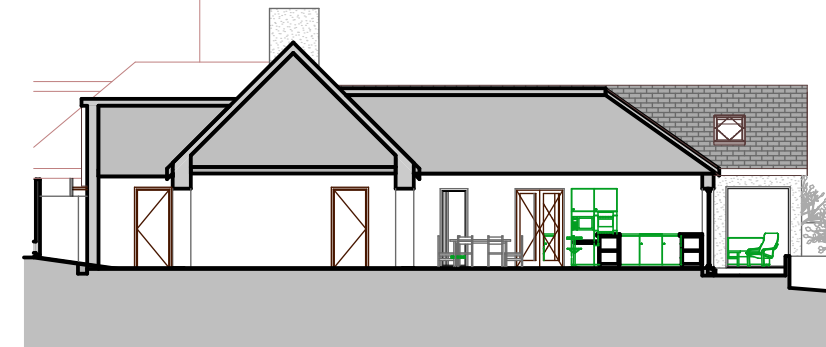


Proposed Section AA 1:200

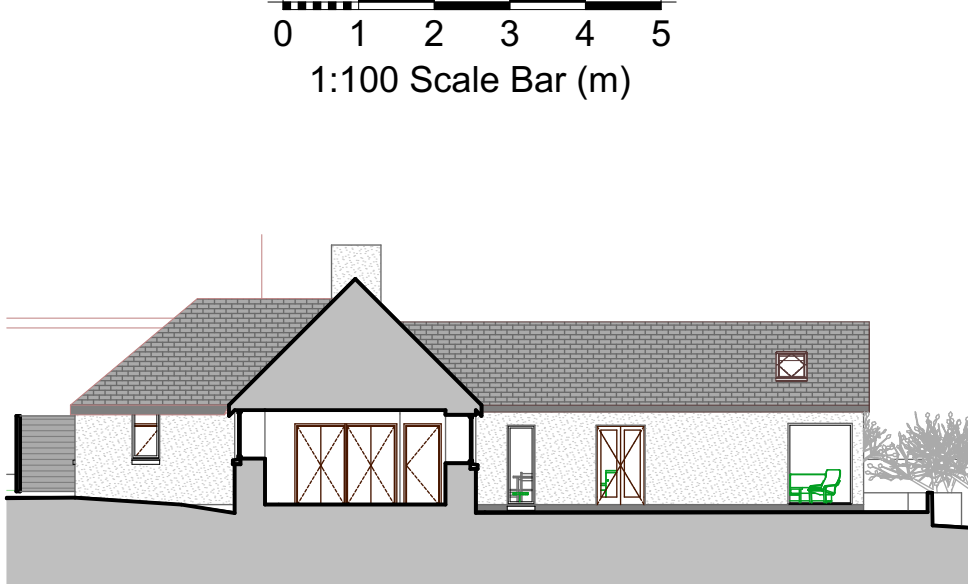


Proposed Section BB 1:200



Proposed Section CC 1:200

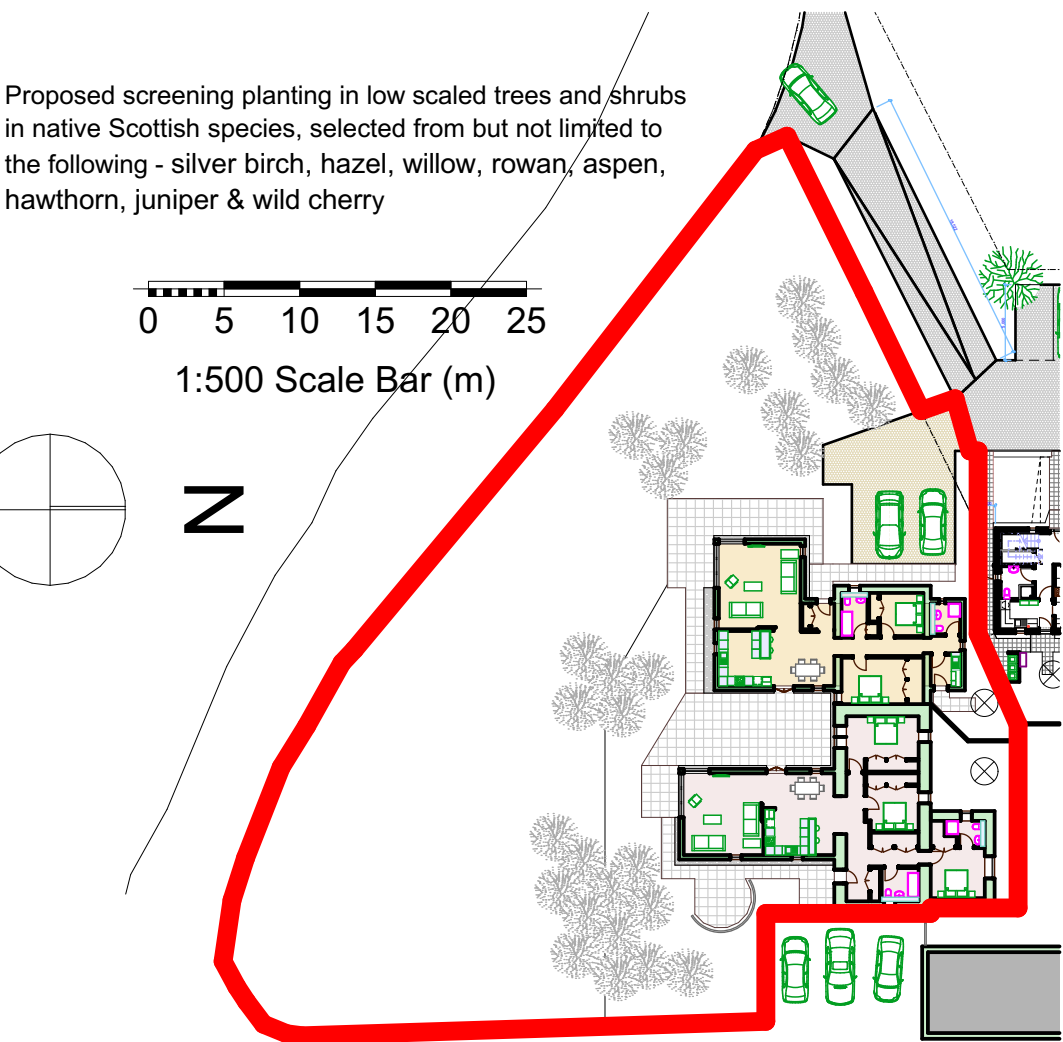

Proposed Site plan 1:500

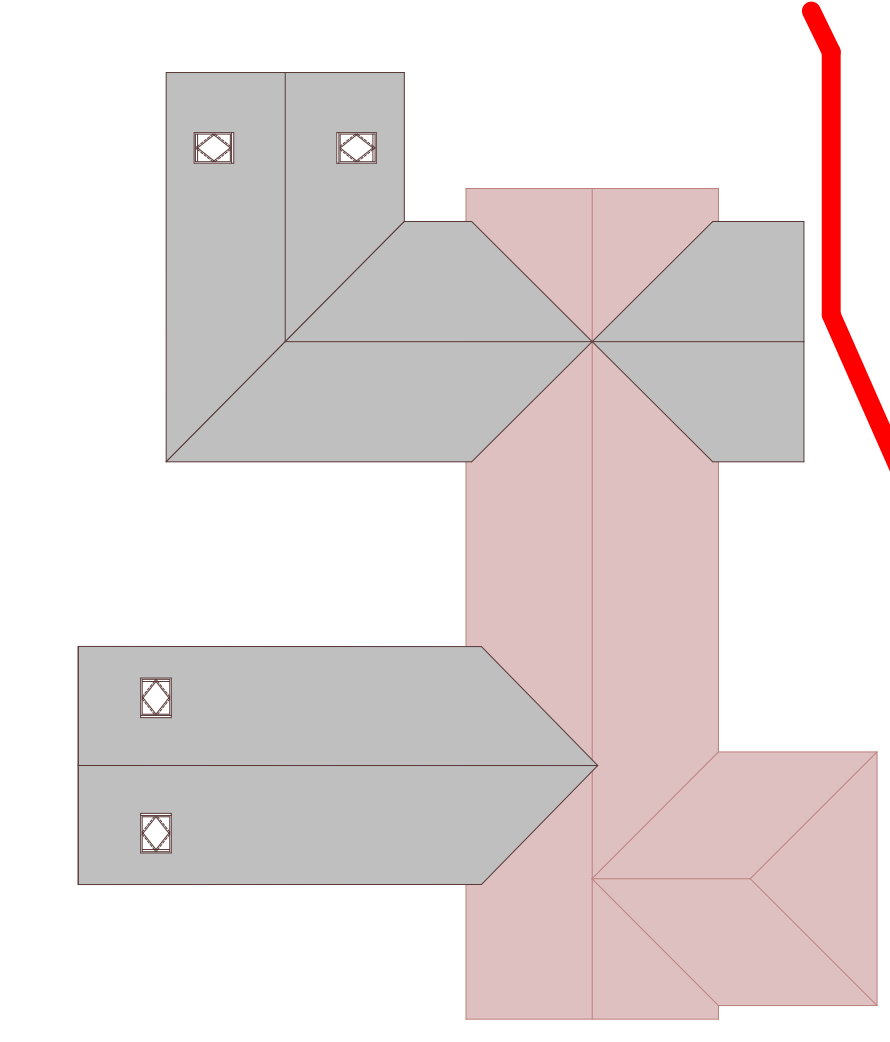

Proposed Roof Plan 1:200



Views of proposed 2 houses

REVISION				INITIAL	DATE	SUFFIX
<div>BASE . 3</div> <div>Architecture & Design</div>						
CLIENT						
A. Frame Contracts Cushenquarter Farm, Plean FK7 8AZ						
PROJECT						
Cushenquarter Farmhouse Alterations and extensions to form 2nr houses						
TITLE						
Plans & Elevations - as Proposed						
SCALE @ A1		DATE		DRAWN		
1:100/or as noted		Jan 21		JB		
No.	B3_45 PL04					
REV.						
PLANNING						