



Existing East Elevation 1:100

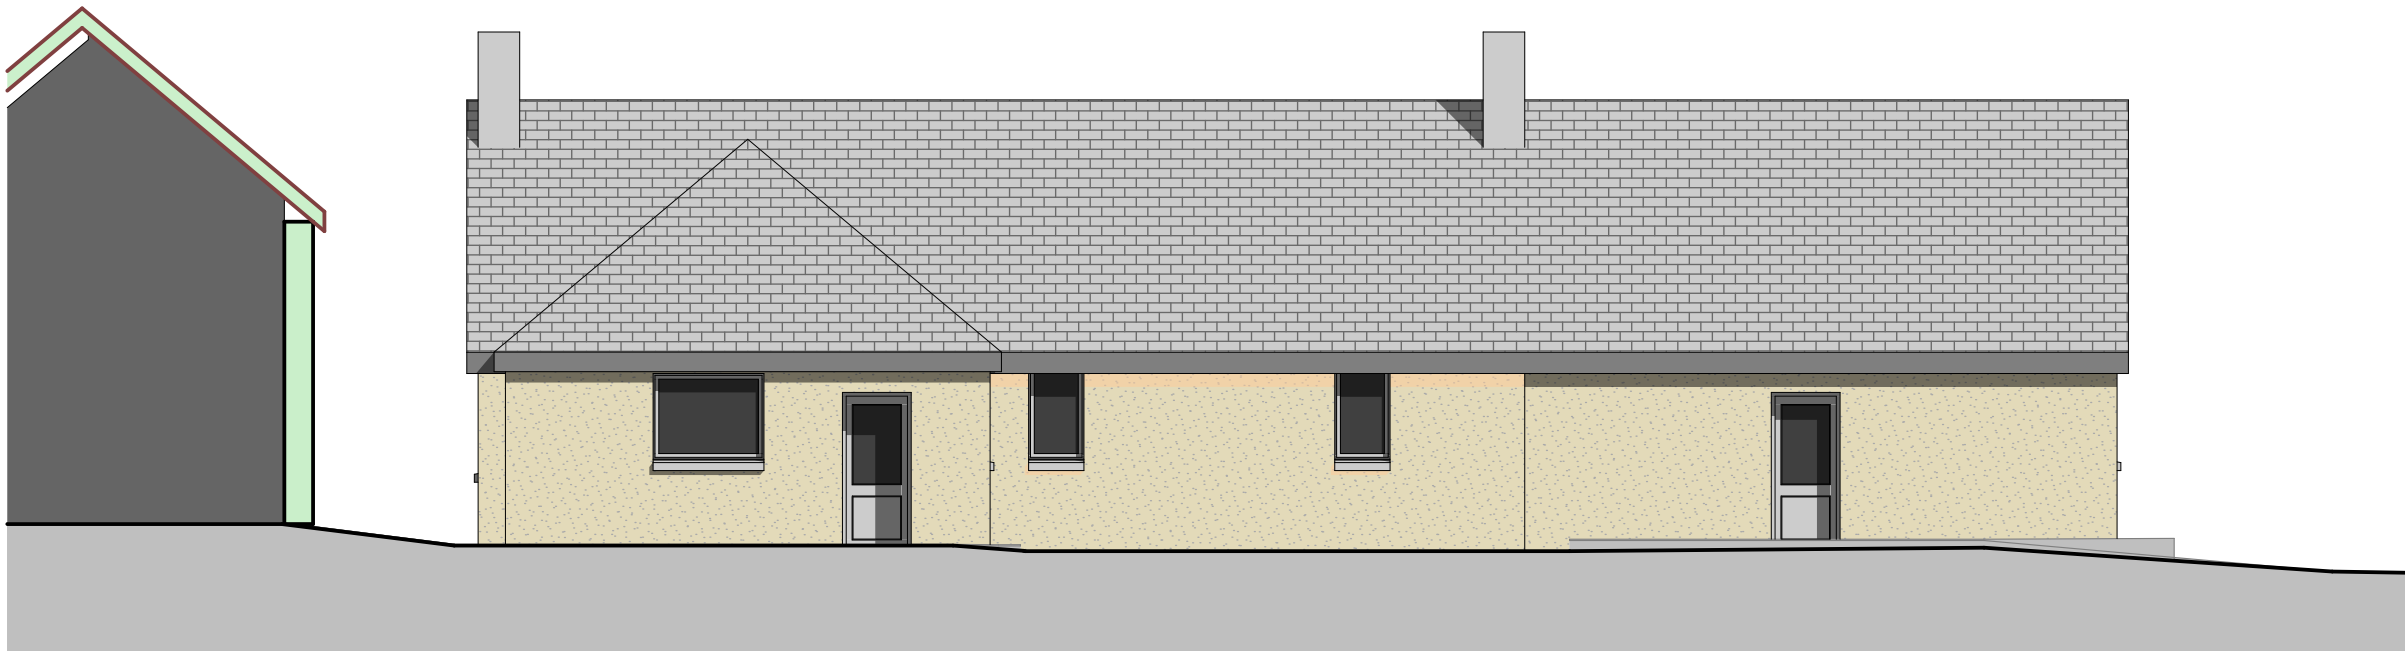

Existing North Elevation 1:100

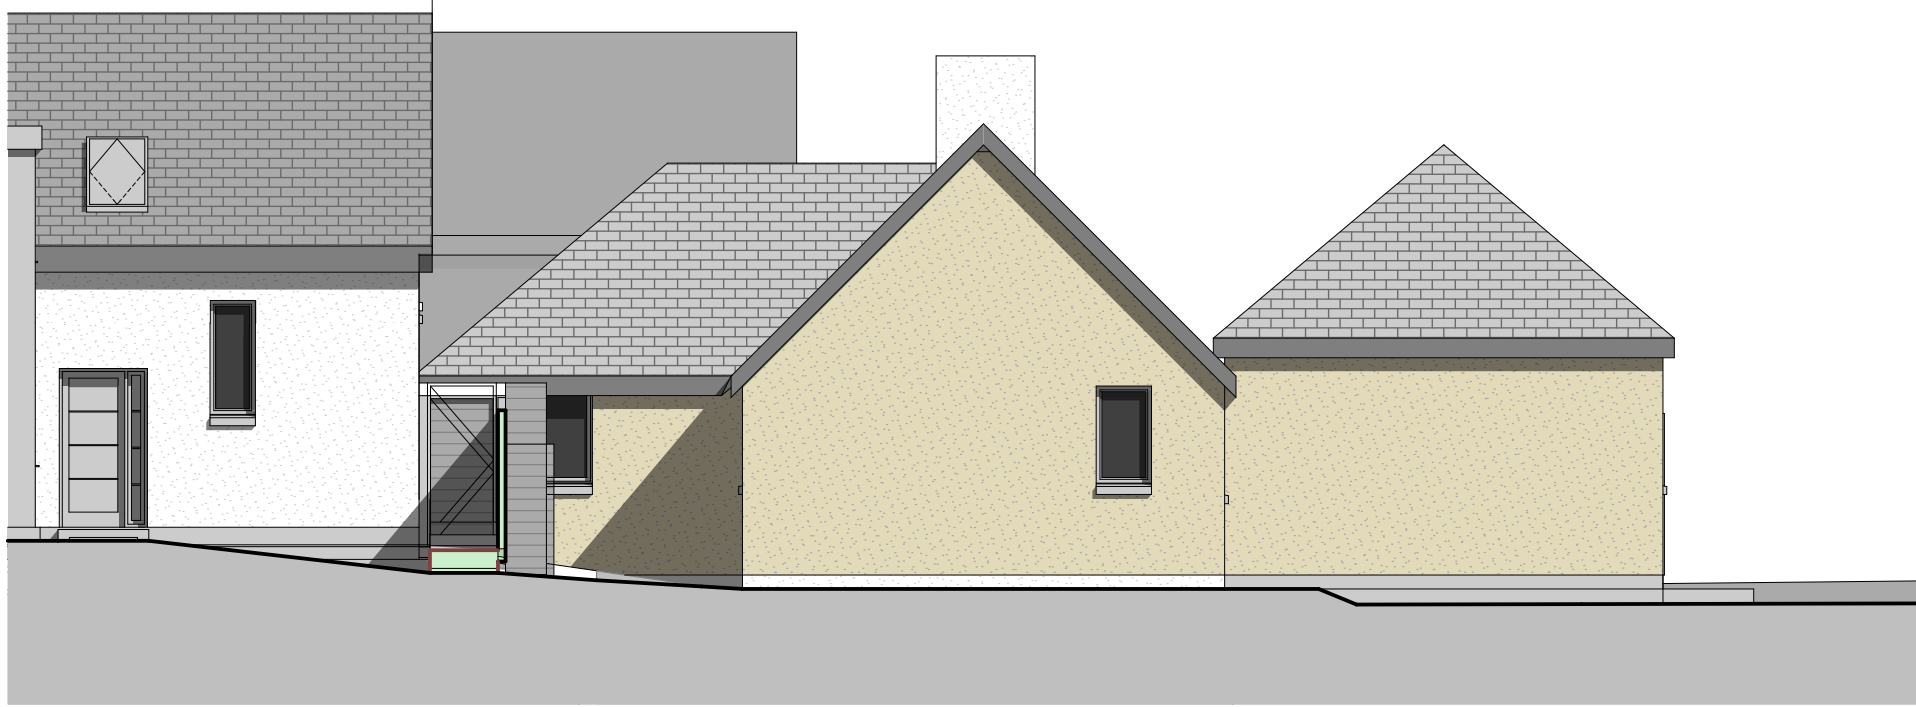


Existing West Elevation 1:100





Existing South Elevation 1:100

0 1 2 3 4 5
1:100 Scale Bar (m)

IMPORTANT:
This document should not be relied upon or used in circumstances other than those for which it was originally prepared and for which B3 Architecture & Design were commissioned.
B3 Architecture & Design accepts no responsibility for this document to any party other than the person(s) by whom it was commissioned.
Do not scale from this drawing ; if in doubt ASK / All dimensions and levels must be checked on site by the Building Contractor as appointed by the Client prior to works commencing.

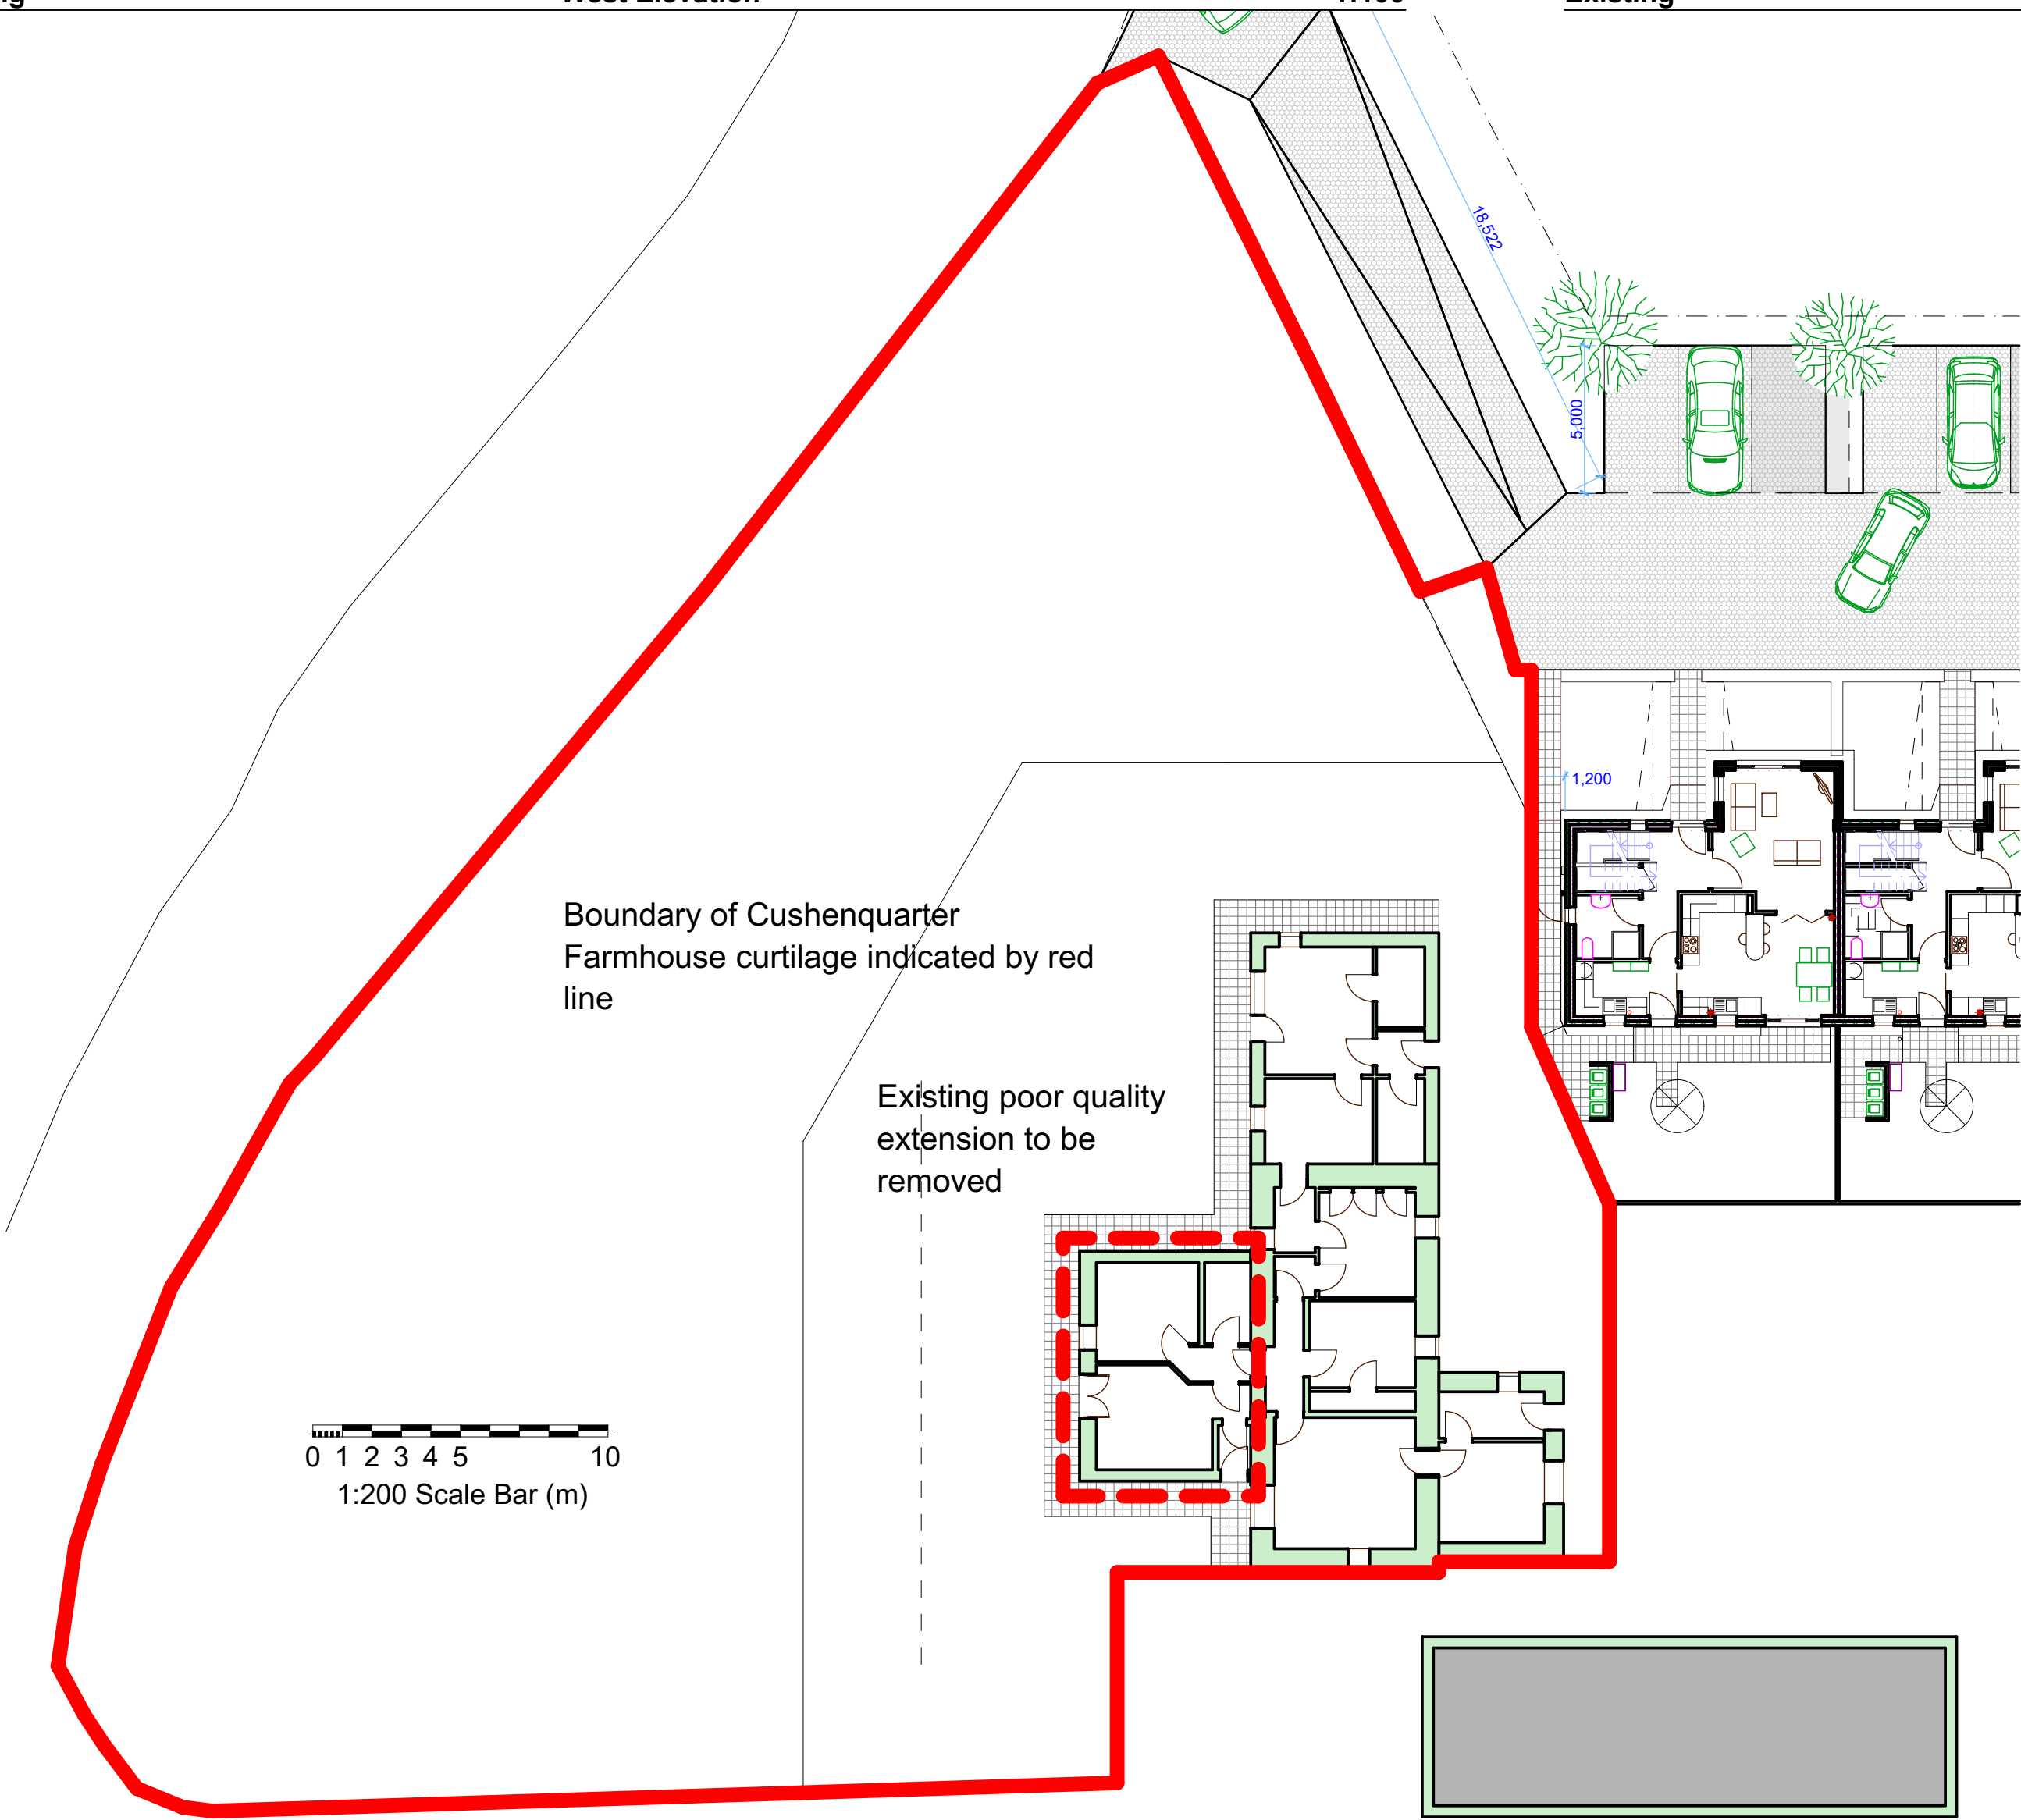

Existing Site Plan 1:200

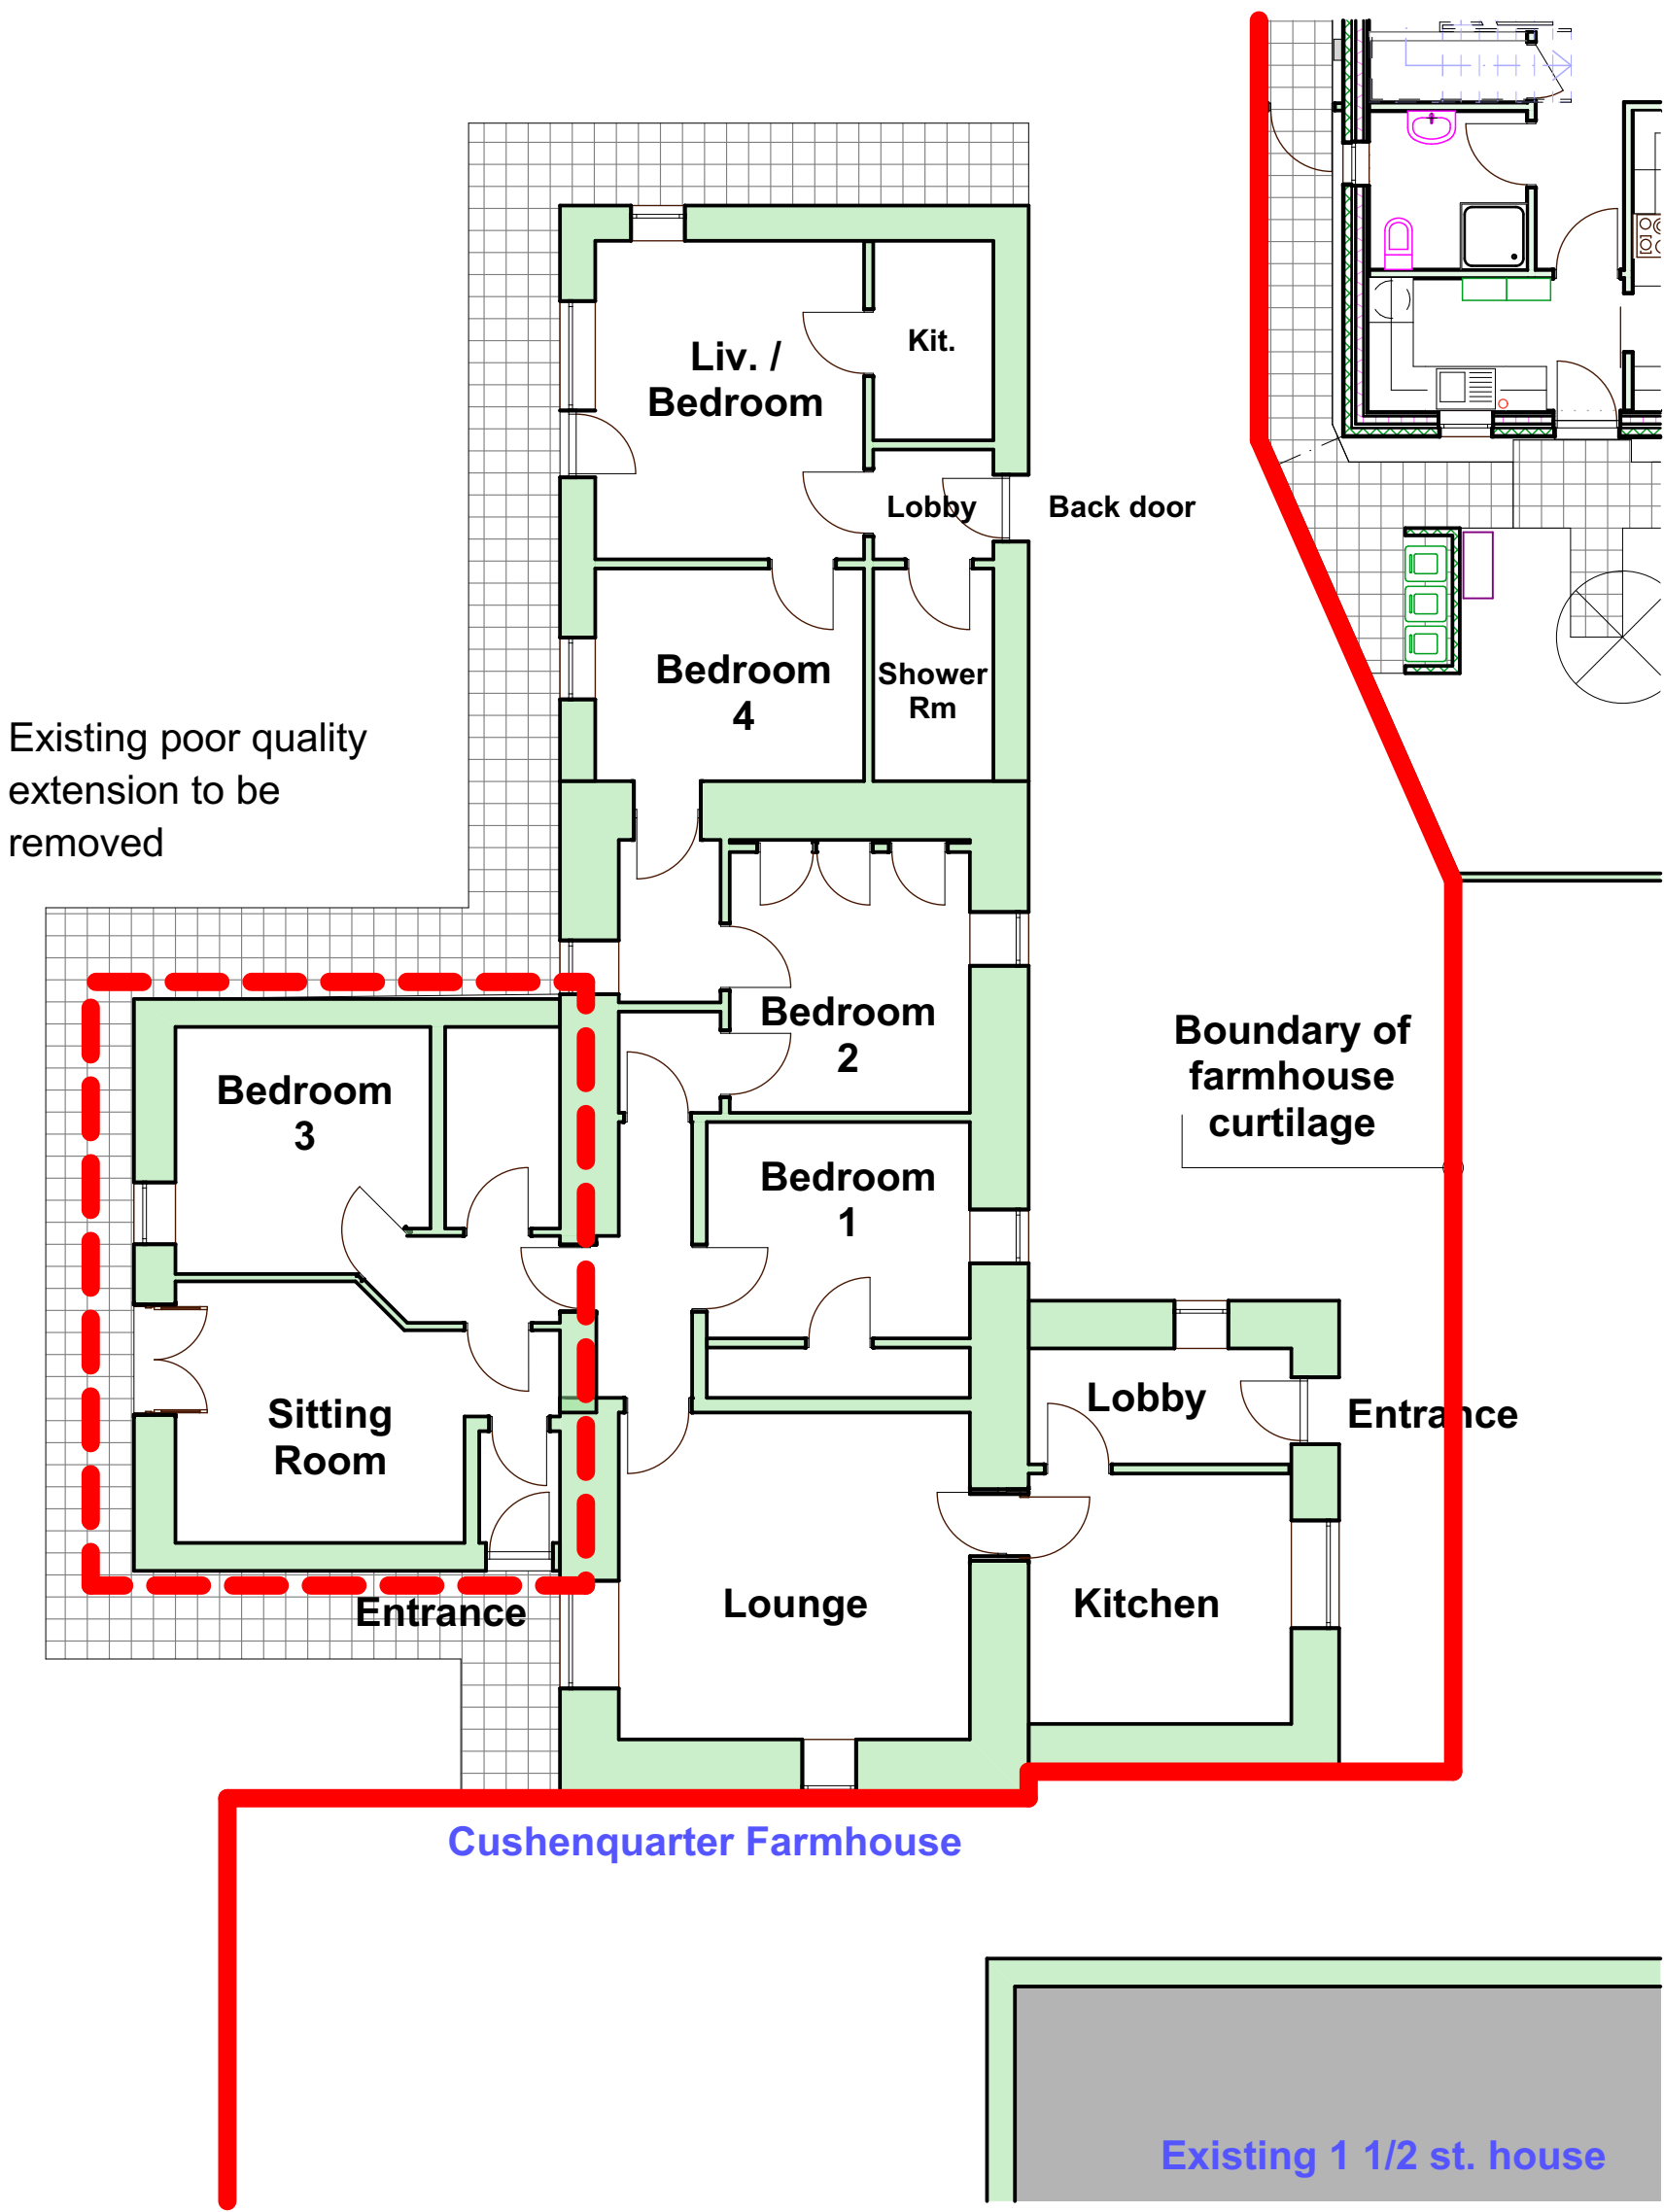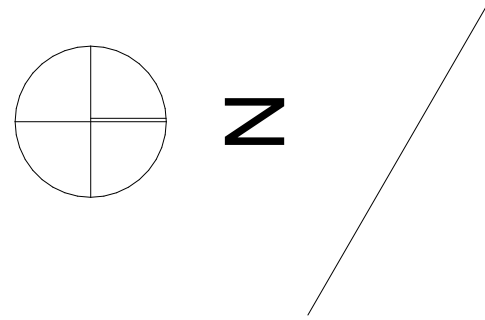

Ground Floor 1:100

REVISION		INITIAL	DATE	SUFFIX
<div>BASE . 3</div> <div>Architecture & Design</div>				
CLIENT				
A. Frame Contracts Cushenquarter Farm, Plean FK7 8AZ				
PROJECT				
Cushenquarter Farmhouse Alterations and extensions to form 2nr houses				
TITLE				
Plans & Elevations - as existing				
SCALE @ A1		DATE	DRAWN	
1:100		Jan 21	JB	
No.	B3 45 PL03			
REV.				
<div>PLANNING</div>				