


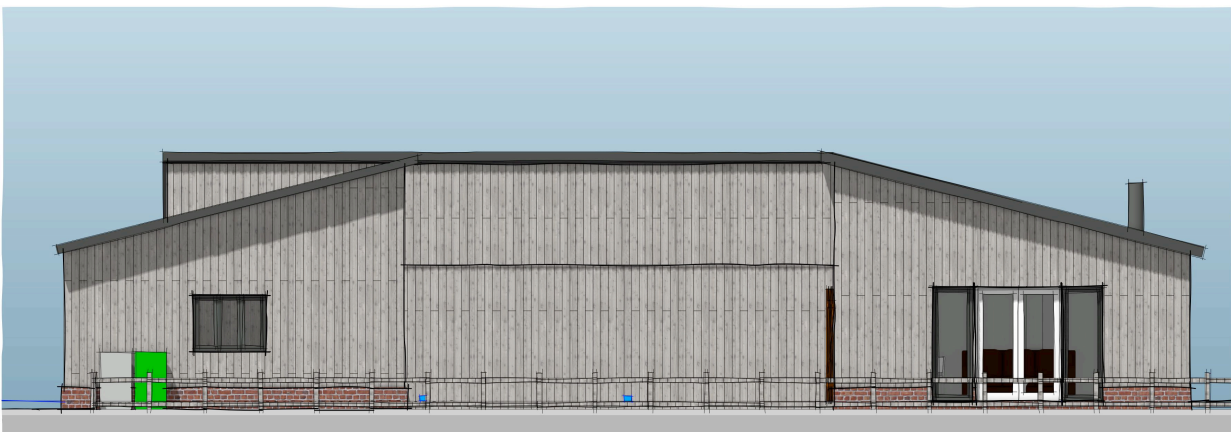


PROPOSED FRONT (East) ELEVATION (House - Garage not shown)



PROPOSED FRONT (East) ELEVATION (Garage)




PROPOSED END (North) ELEVATION

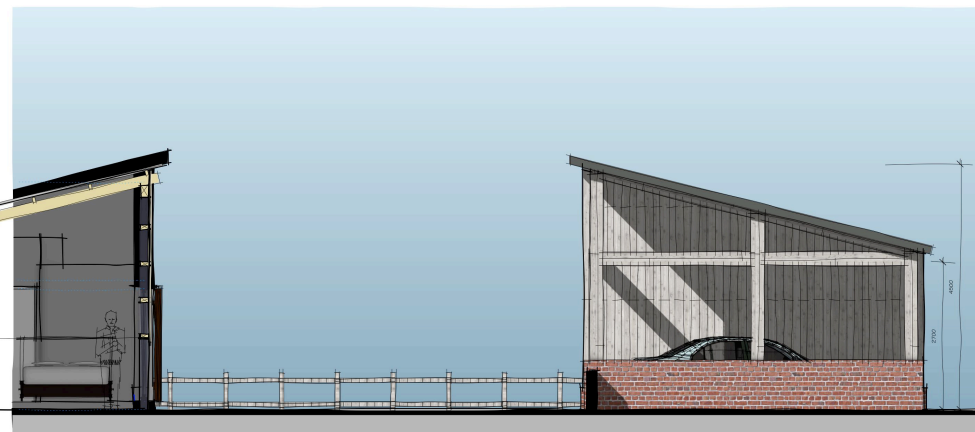

SECTION

SOUTH GARAGE ELEVATION

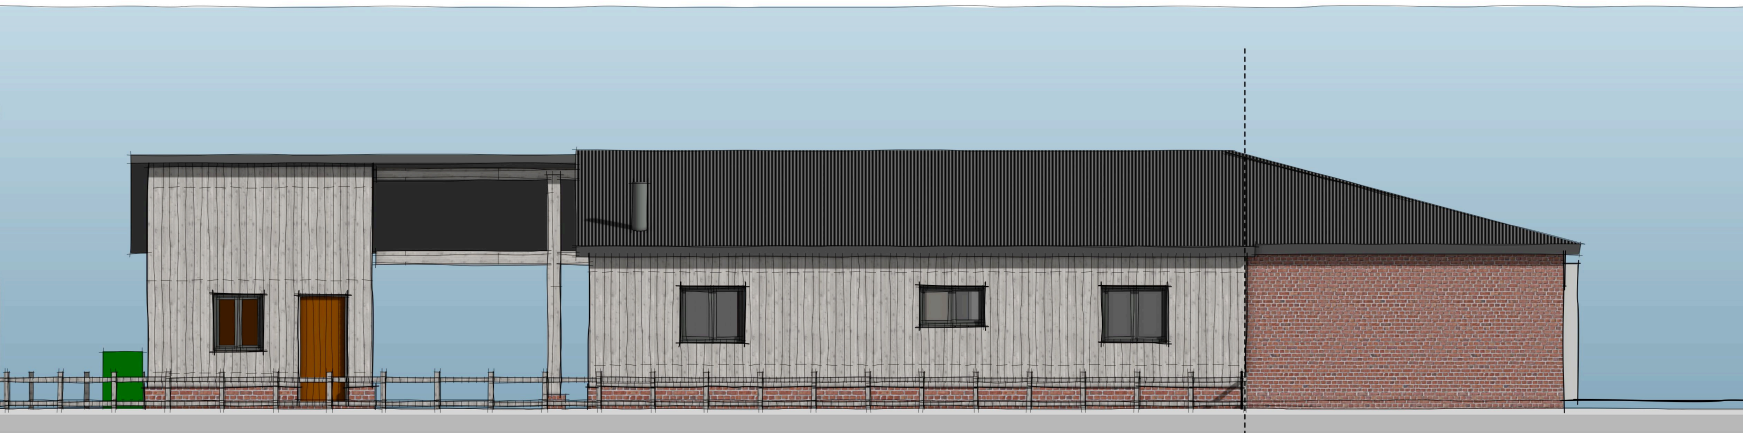

PROPOSED REAR (West) ELEVATION



Rev:	Date:	Revision:
t . r . a . c . i . n . g . h . o . u . s . e .		
a . r . c . h . i . t . e . c . t . s		
Rosemount • Hoxne • Eye • Suffolk • IP21 5AL		
Tel: 01397 668894 M: 07799112008 e-mail: robaf@zoo.co.uk		
Project: Conversion of Agricultural Building Following PD Approval		
Drawing: PROPOSED COW SHED ELEVATIONS		
Scale:	1:25 @ A1 or 1:50 @ A3	Date:
Job Ref:	Dwg No.	Rev:
RYS - 202 - B		

This drawing is copyright. This drawing must not be scaled. Before commencing any work the contractor must set out and check all dimensions.