











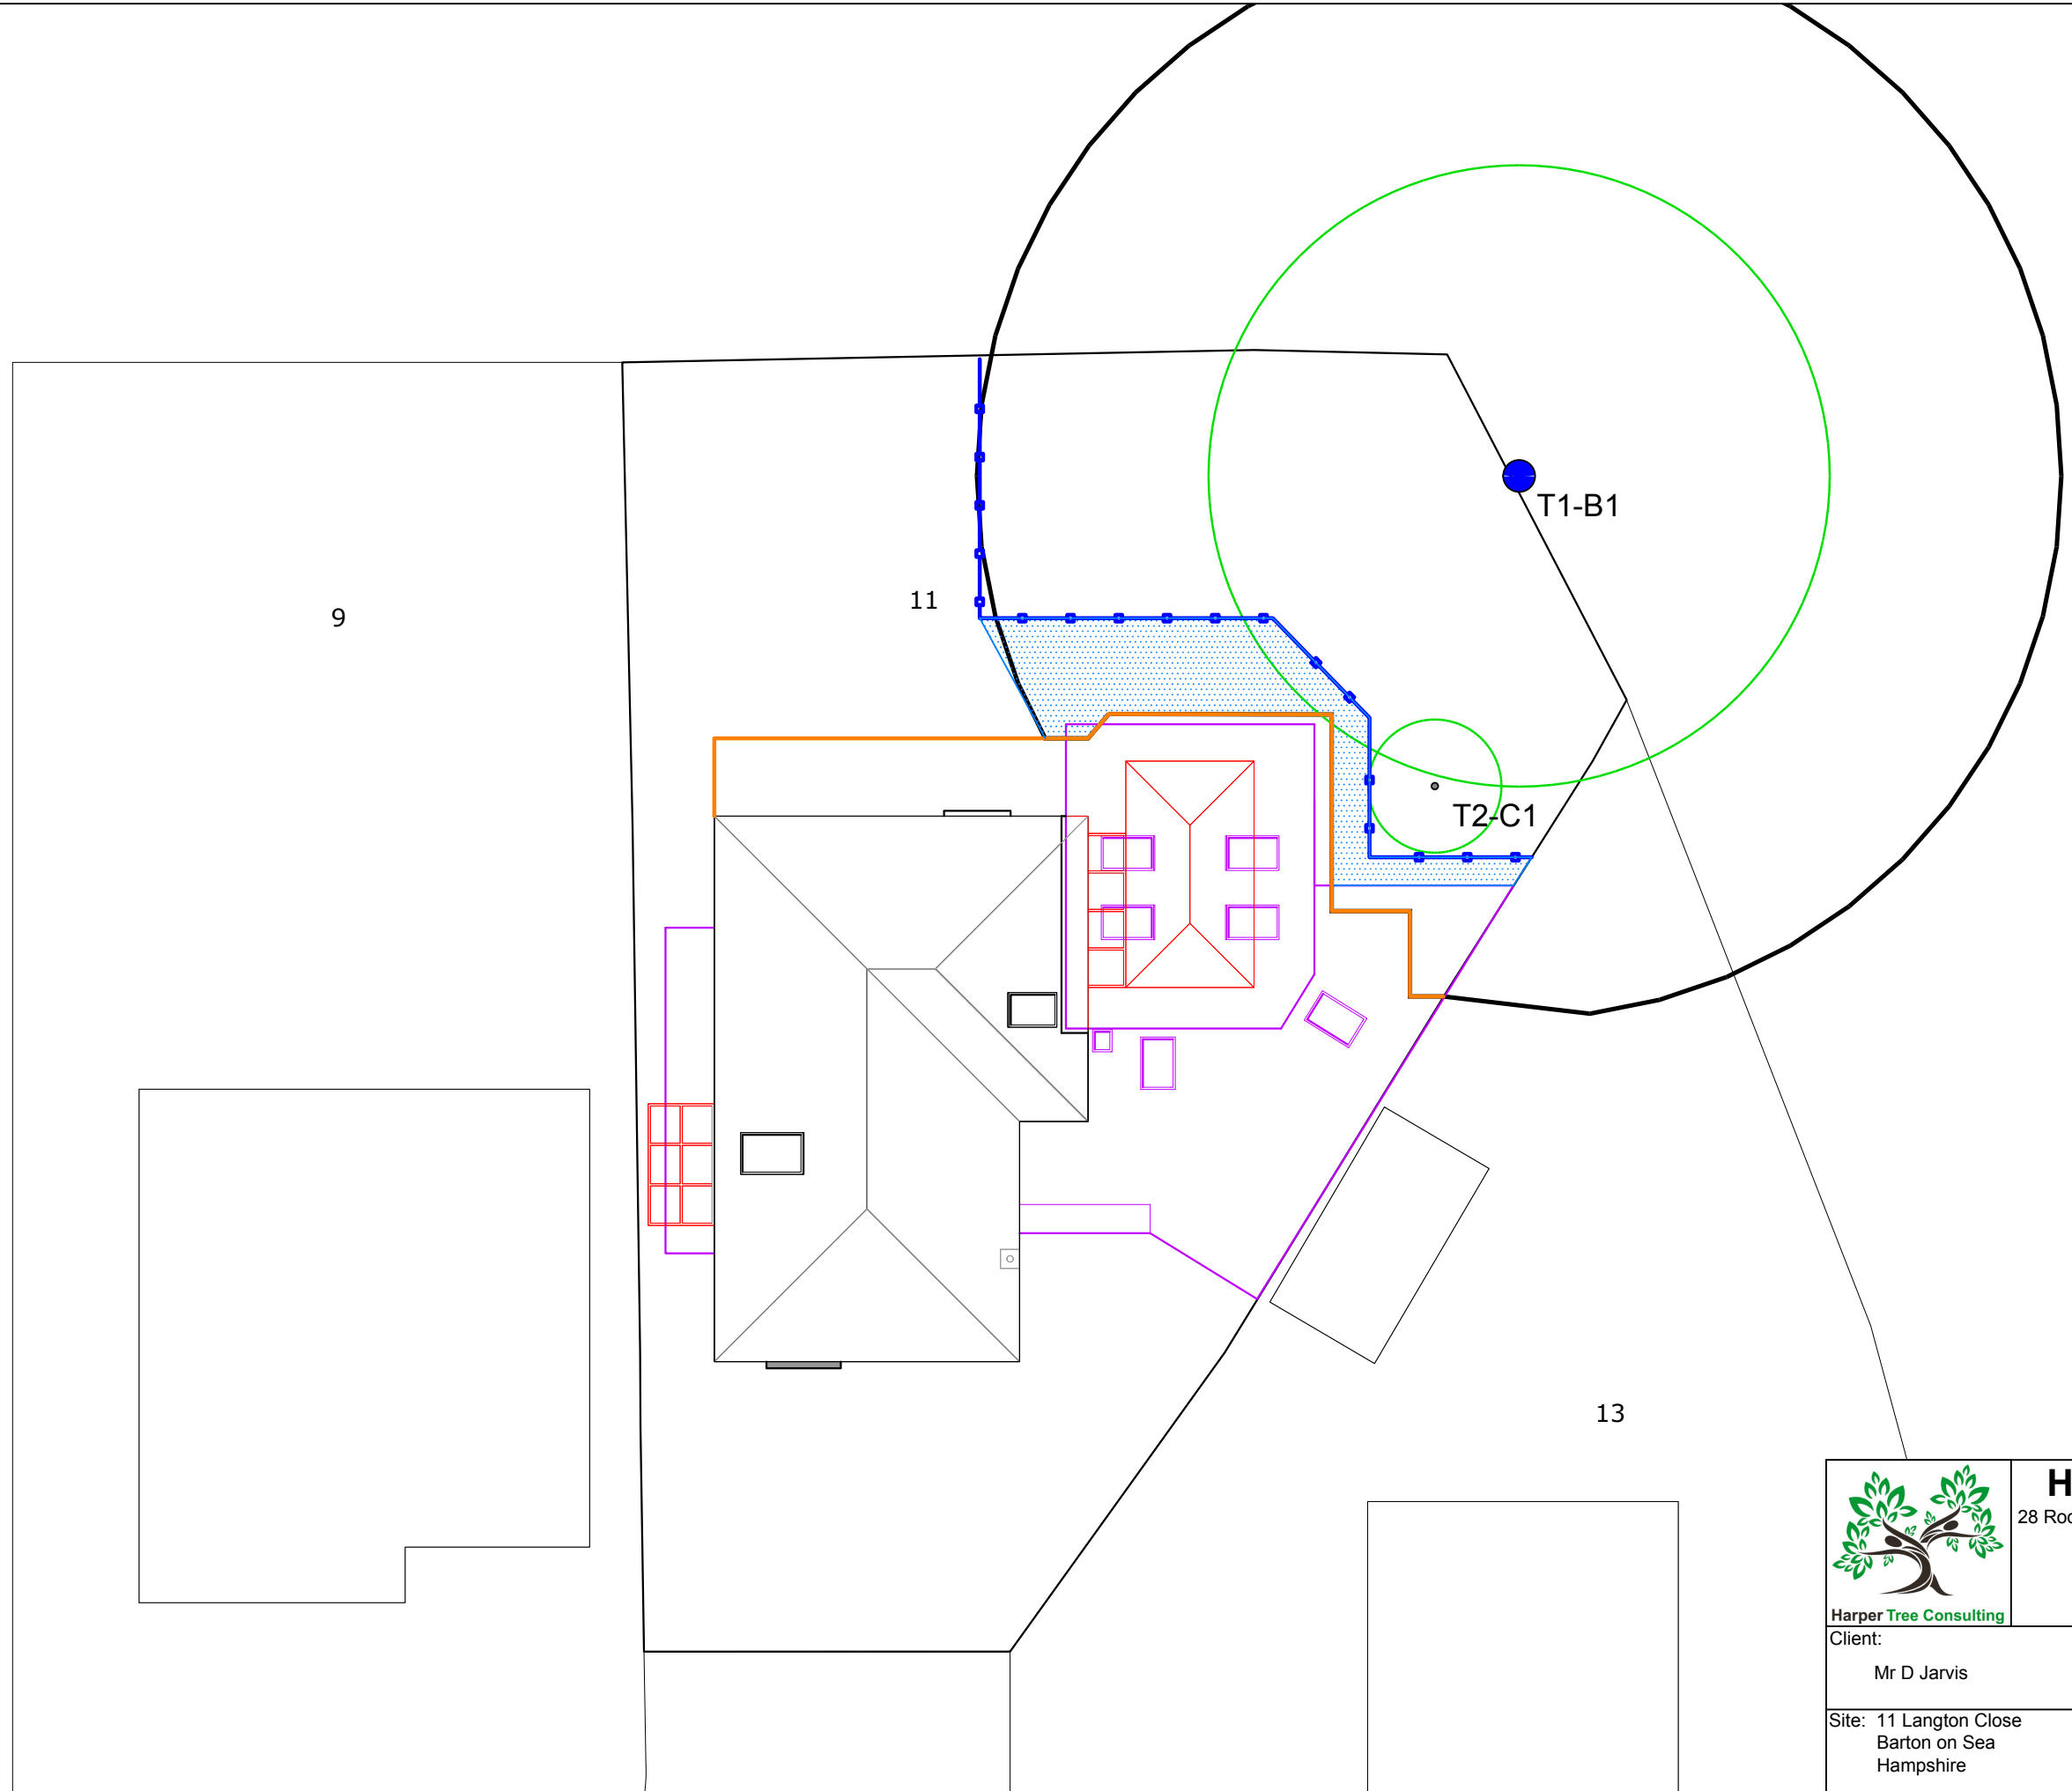



Notes & Legend:

- Category A trees 
- Category B trees 
- Category C trees 
- Category U trees 
- RPAs 
- Trees to be removed (red crowns and numbers) 
- BS5837 Specification Ground Protection 
- No Dig Permeable Hard Surface Treatment 
- Tree Protective Fencing 
- Proposed development 
- To be demolished 
- Outline of existing concrete slab/footings 

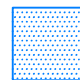

	Harper Tree Consulting 28 Rodbourne Close, Lymington, Hampshire, SO41 0LW. Email: jonharper@harper-trees.co.uk Tel: 07982 911104 or 01590 436272 www.harper-trees.co.uk www.treesurveyshampshire.co.uk	
	Client: Mr D Jarvis	Date: February 21st 2020
Site: 11 Langton Close Barton on Sea Hampshire	Ref: 2020013/TPP001	Scale @ A3: 1:150
		Title: Tree Protection Plan