



north-east

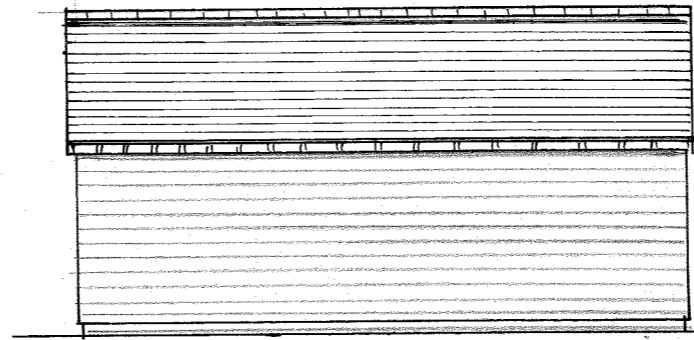


south-east

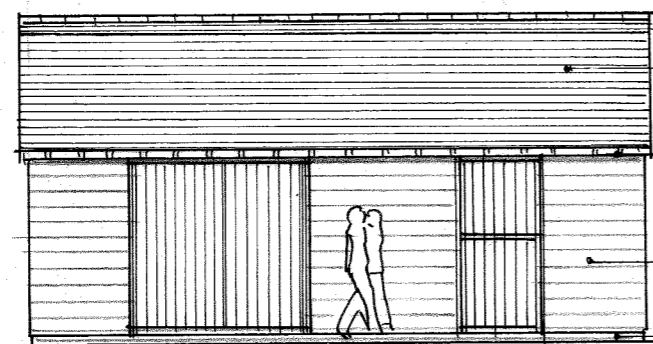


north-west

blue/grey natural slate
 exposed stained rafter feet
 20x144mm Silva cedar TIGA Rainscreen
 with Sioo-x clear silver grey finish
 red/brown brick plinth

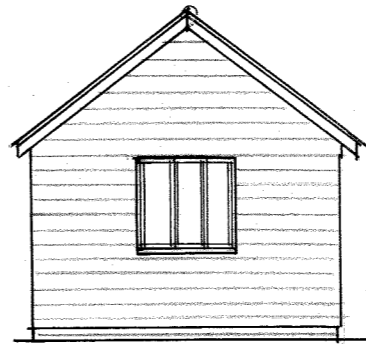


south-west

ELEVATIONS 1:100
 0 1 2 3 4 5
 metres

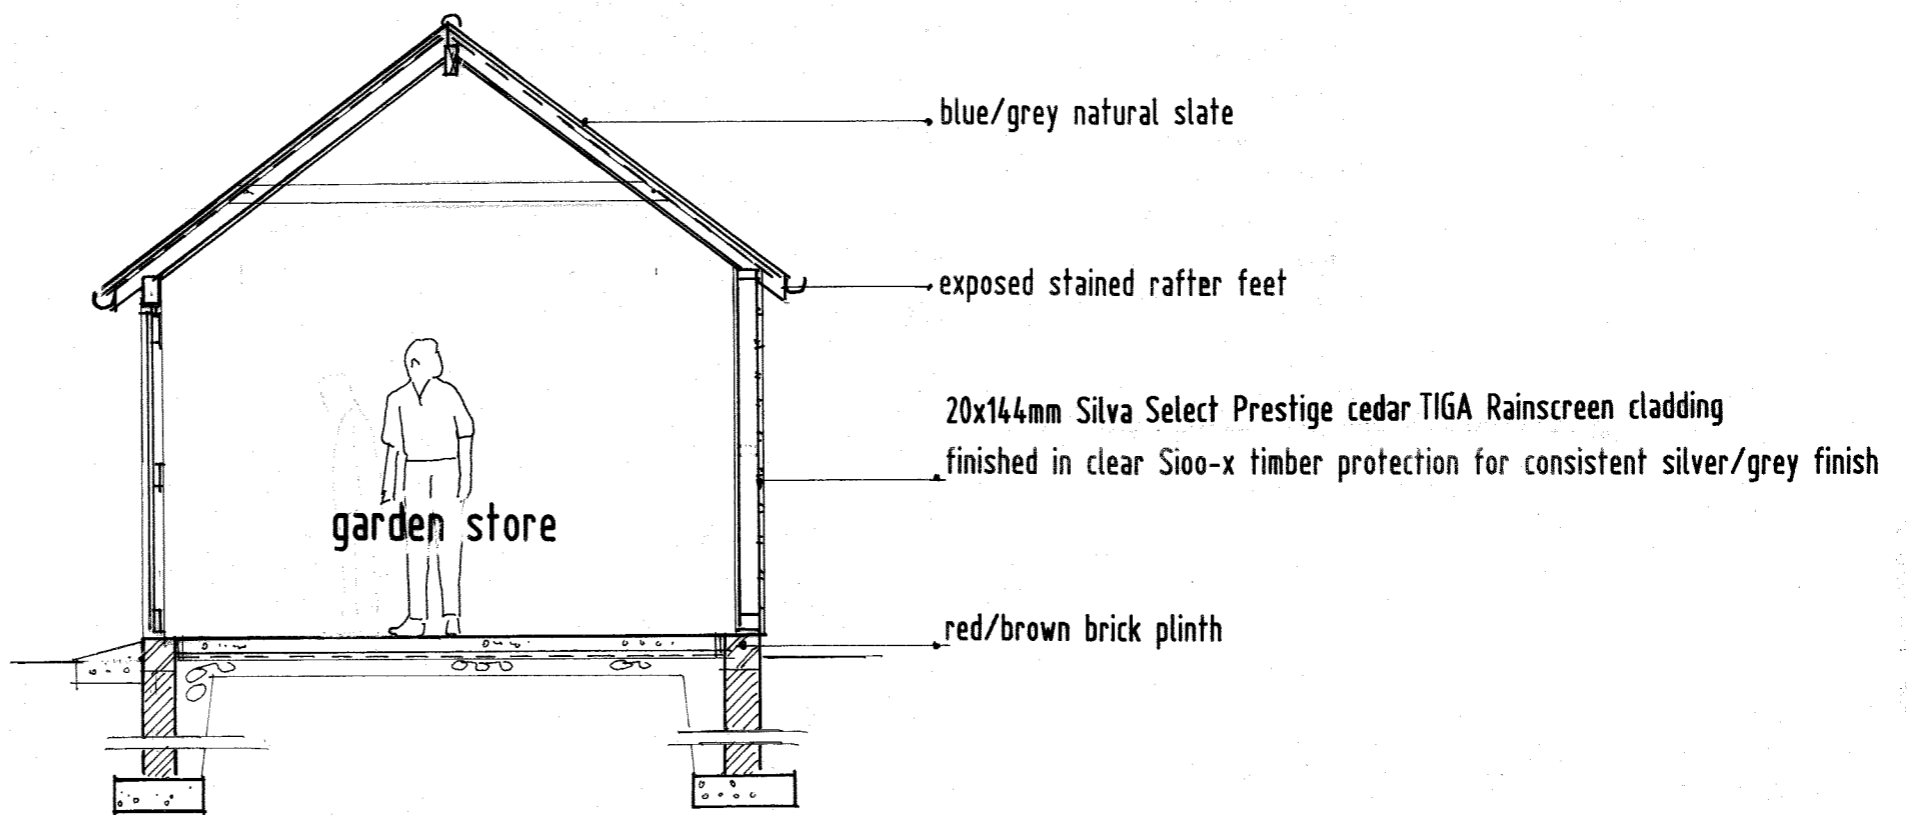

SECTION A-A 1:50

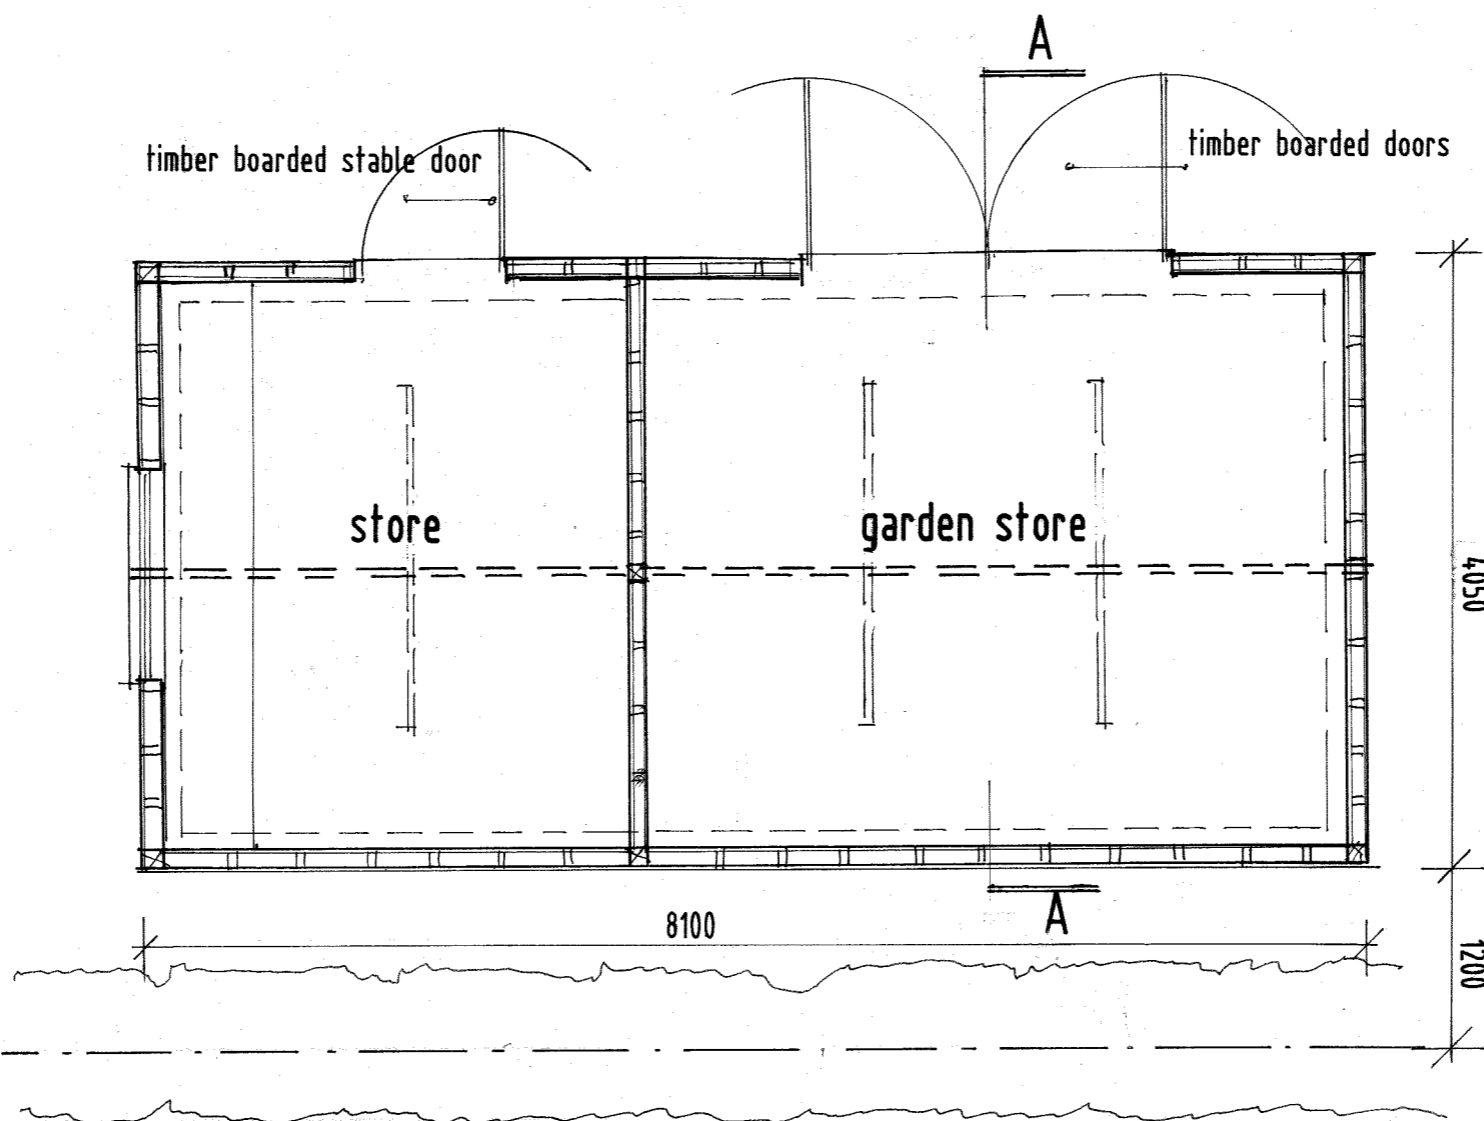

PLAN 1:50

0 1 2 3
 metres

N.B. All Dimensions Must Be Checked On Site By Building Contractor And Not Scaled.

Damerham Baptist Chapel

NEW OUTBUILDING

DWG. NO. 1617/14

SCALE 1:50+1:100 (A2)

DATE december 2020

Richard Ashton R.I.B.A.
 Chartered Architect

M.A., Dip.Arch.(Cantab)

42 Wimborne St. Giles
 Nr. Wimborne
 Dorset
 BH21 5NF
 Tel: 01725 517694

