




Existing Long Section

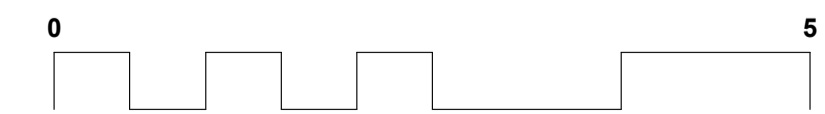

Revisions:

Notes:

JEREMY KING ARCHITECTS <small>11 GRANGE ROAD DEAL KENT CT14 9TS TEL: +44 (0)1304 373 736 MOBILE: +44 (0)7773 843 754 EMAIL: MAIL@JEREMYKINGARCHITECTS.COM</small>	Title: 4 Faggs Cottages, Ashley: Existing Long Section Scale: 1:50 @ A1 Date: January 2021	
	Drawing Status: Planning Application Issue	Drawing No.: 1011
<small>Do not scale dimensions from the drawing. Notify the Architect of discrepancies immediately. This drawing is copyright protected.</small>		