


Proposed Long Section

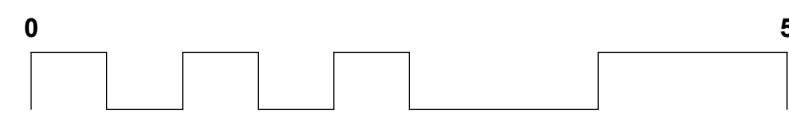

				JEREMY KING ARCHITECTS <small>11 GRANGE ROAD DEAL KENT CT14 9TS TEL: +44 (0)1804 373 736 MOBILE: +44 (0)7773 843 754 EMAIL: MAIL@JEREMYKINGARCHITECTS.COM</small>				Title: 4 Faggs Cottages, Ashley: Proposed Long Section Scale: 1:50 @ A1 Date: January 2021			
Drawing Status: Planning Application Issue				Drawing No.: 2011				Revision: .			
Revisions:				Notes:				<small>Do not scale dimensions from the drawing. Notify the Architect of discrepancies immediately. This drawing is copyright protected.</small>			