



West (Side) Elevation

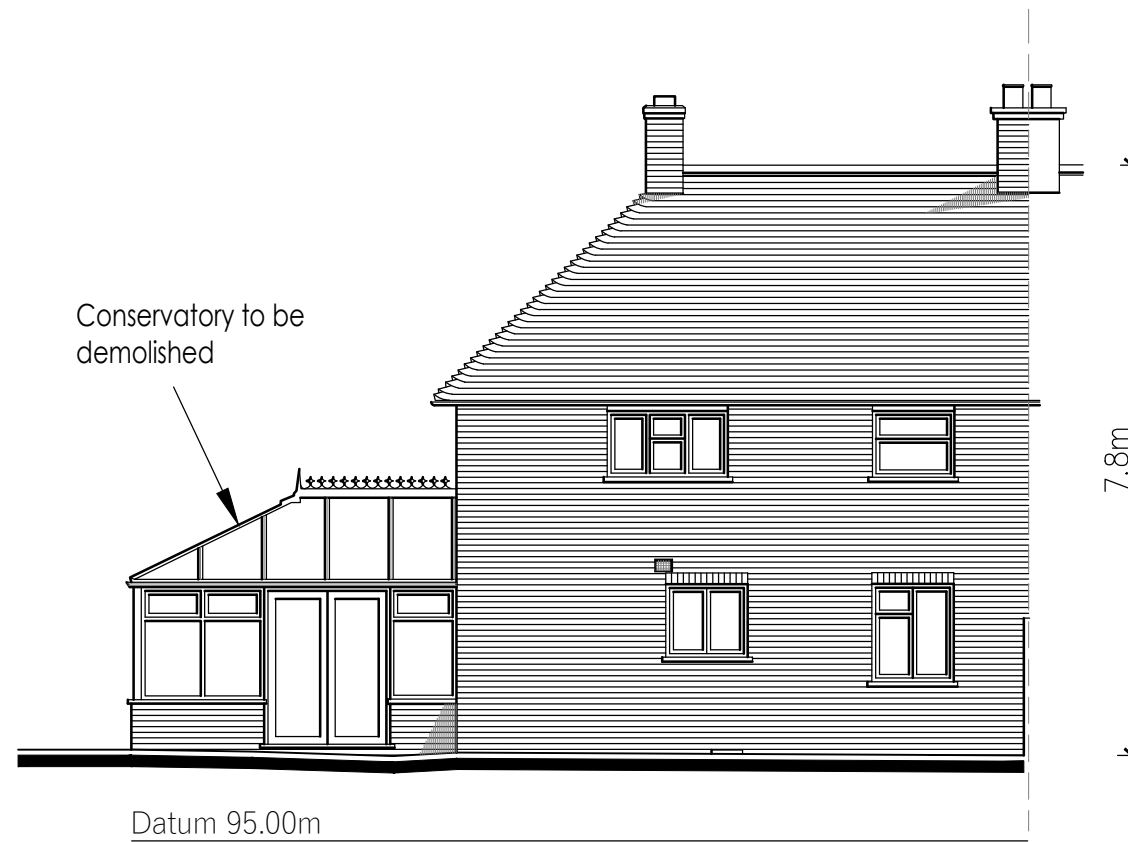

South (Rear) Elevation

28 St Cross Road  
Existing Elevations  
Scale 1:100

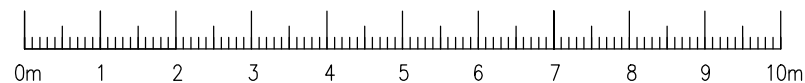

© copyright

<b>MICHAEL CONOLEY ASSOCIATES</b> CHARTERED ARCHITECTS		
PROJECT: Proposed new dwelling on land adjacent to 28 St Cross Road, Crondall, Farnham, GU10 5PG	SCALE: <b>1:100</b>	DATE: <b>08.20</b>
DRAWING TITLE: Existing Elevations	PAPER SIZE: <b>A3</b>	
		DRAWING NUMBER: <b>1512/S-02</b>

The Old Forge The Green Elstead Surrey GU8 6DD     
 @ www.mcaarchitects.co.uk     
 01252 781882