

NOTES:

KEY

- Consumer Unit
- 1 Way Switch
- 2 Way Switch
- Isolator Switch
- Pull Cord Switch
- Ceiling Pendant Light
- Flush Mounted Ceiling Light
- Wall Light
- External light
- Double Socket
- Single Socket
- Single Socket Below Unit
- Fused Switch
- Telephone Point
- TV
- Ionisation Smoke Alarm
- Radiator
- Direction Of Floor Joists
- FFL Finished Floor Level
- FCL Finished Ceiling Level
- CH Ceiling Hatch
- D# Door
- ED# External Door
- RL# Roof light
- CS# Chimney Stack
- IC# Inspection Chamber
- GT Gully Trap
- RWP Rainwater Pipe
- SVP Soil Vent Pipe

A	23/10/2020	Additional survey information added to drawing.
---	------------	---

AMENDMENTS

PROJECT:
**ALTERATIONS AT:
 2 ST HELENS TERRACE
 SPITAL
 BERWICK UPON TWEED
 TD15 1RJ**

CLIENT:
MRS ROSALIND HADRILL

TITLE:
SURVEY DRAWING 1 OF 2 (AS EXISTING)


ROBERT J. HALES LIMITED
 Chartered Architect | Chartered Building Surveyor |
 Chartered Architectural Technologist

BSc (Hons), MRICS, MCIAT, BArch (Hons), DArch Edin, RIBA, RIAS.

The Studio
 16 Thornton Gate
 Berwick upon Tweed
 TD15 2NU

Telephone/Fax: 01289 303601
 Mobile: 0795 530 4646
www.charteredbuildingsurveyors.org.uk

SCALE: 1:50 @ A1	DRAWN: PAH DATE: SEPT. 2020
DRAWING NUMBER: 1626/20/03A	

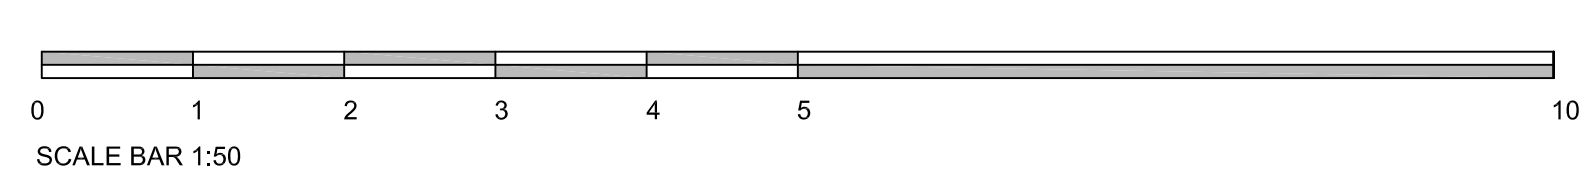

© 2020, Robert J. Hales Limited is the author of this document and owns the copyright in it. This document may not be reproduced in any form in whole or in part without the prior written permission of the copyright owner.