


Proposed G.F. Plan 1:100

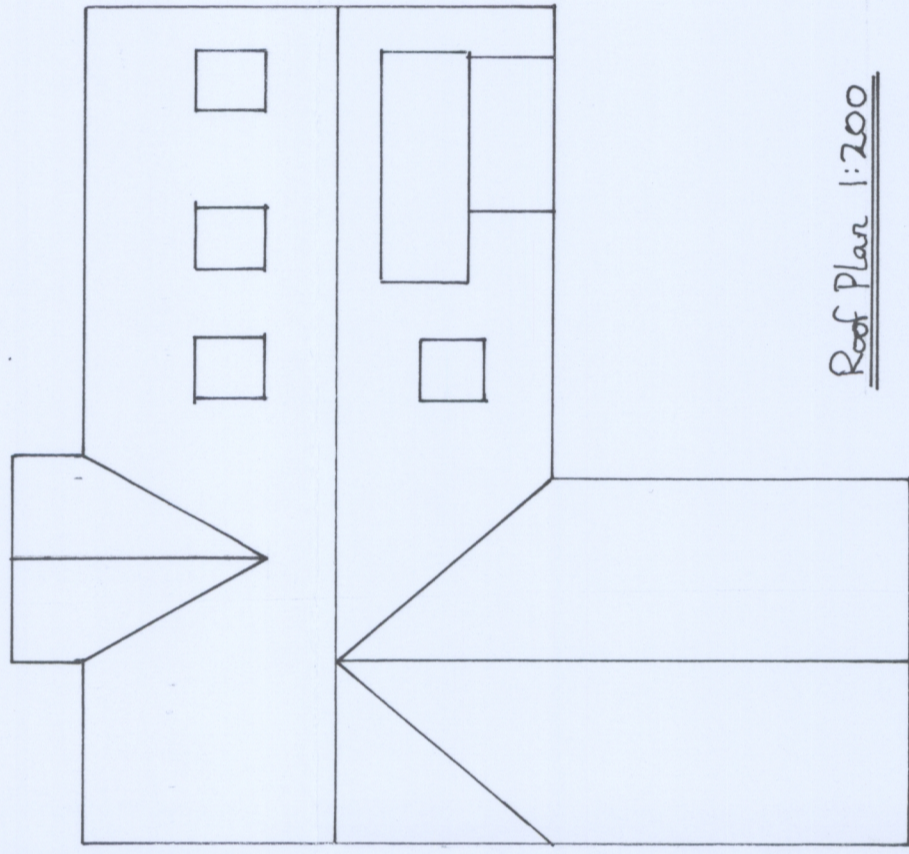


Roof Plan 1:200


Total Rise 2600 mm
 13 Risers @ 200 mm
 12 Going @ 220 mm
 Pitch 42°



Stair Section 1:50

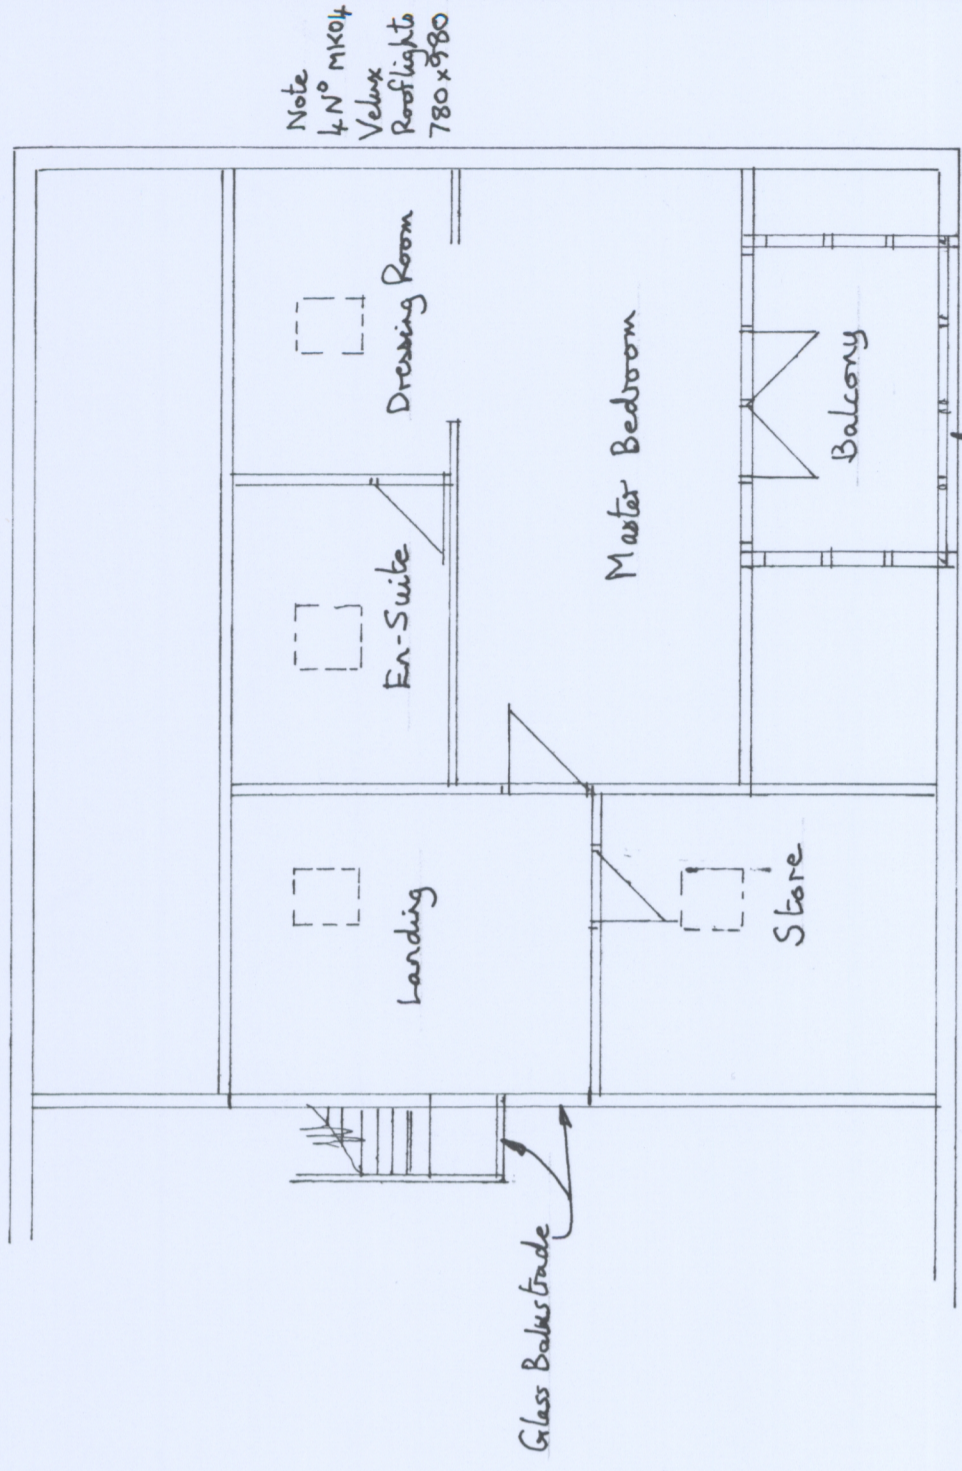

Proposed 1st Floor Plan 1:100

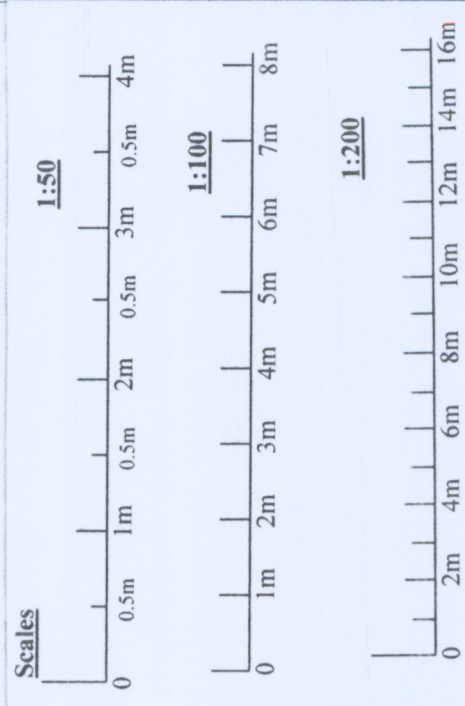

Drwg Ref :- AB 5- Rev 3

Scales 1:50; 1:100; 1:200

Proposed Rear Extension plus Conservatory

and First Floor Bedroom (en-suite)

for Mr. A. Burke

at 75A Easton Lane, Bozeat, NN29 7NN