




PROPOSED REAR ELEVATION
(Notated 'FRONT' on AB4)

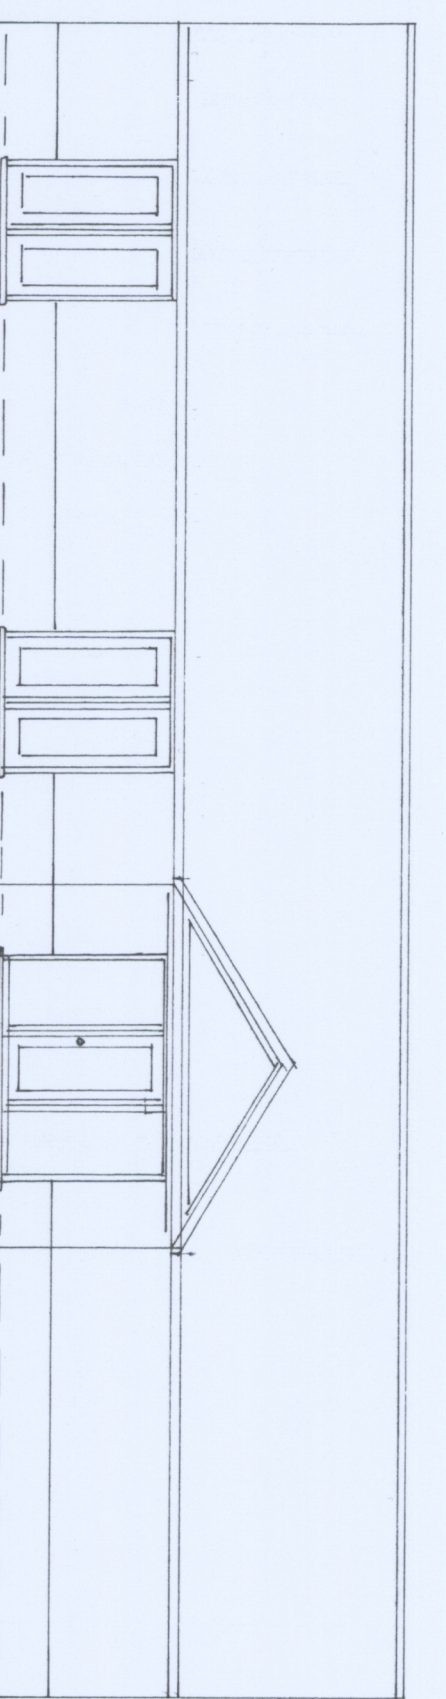


PROPOSED FRONT ELEVATION
(Notated 'REAR' on AB4)

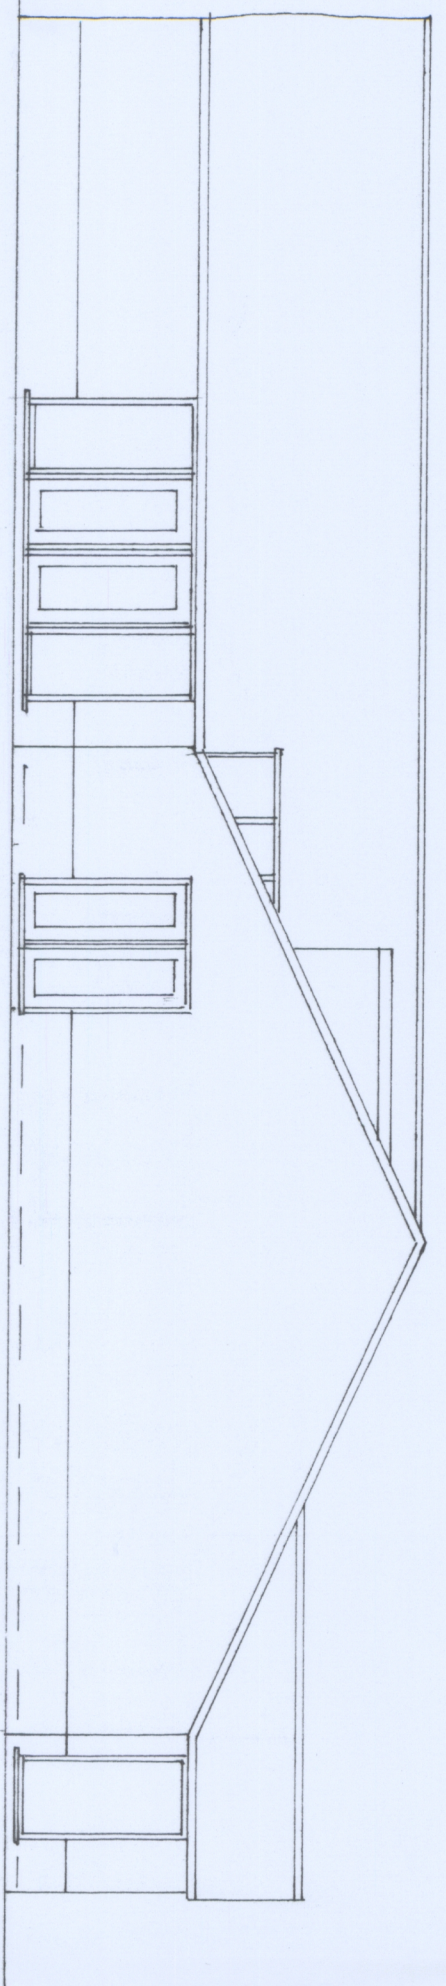


PROPOSED END ELEVATION (East)

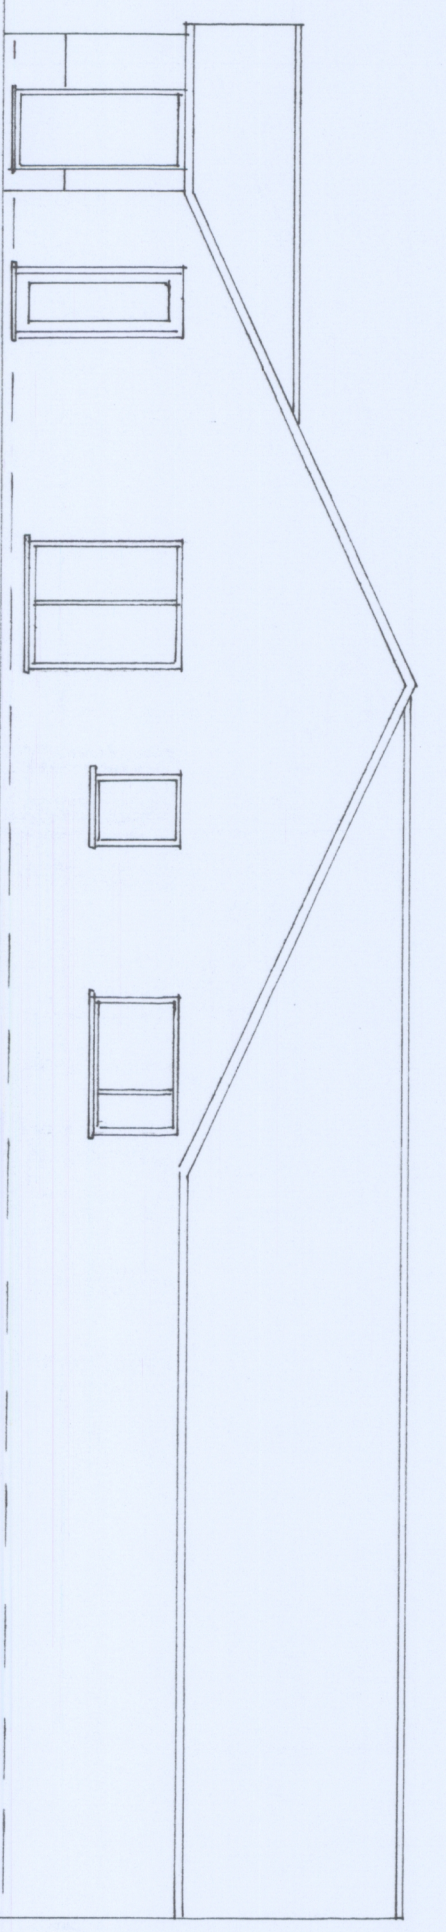

PROPOSED END ELEVATION (West)

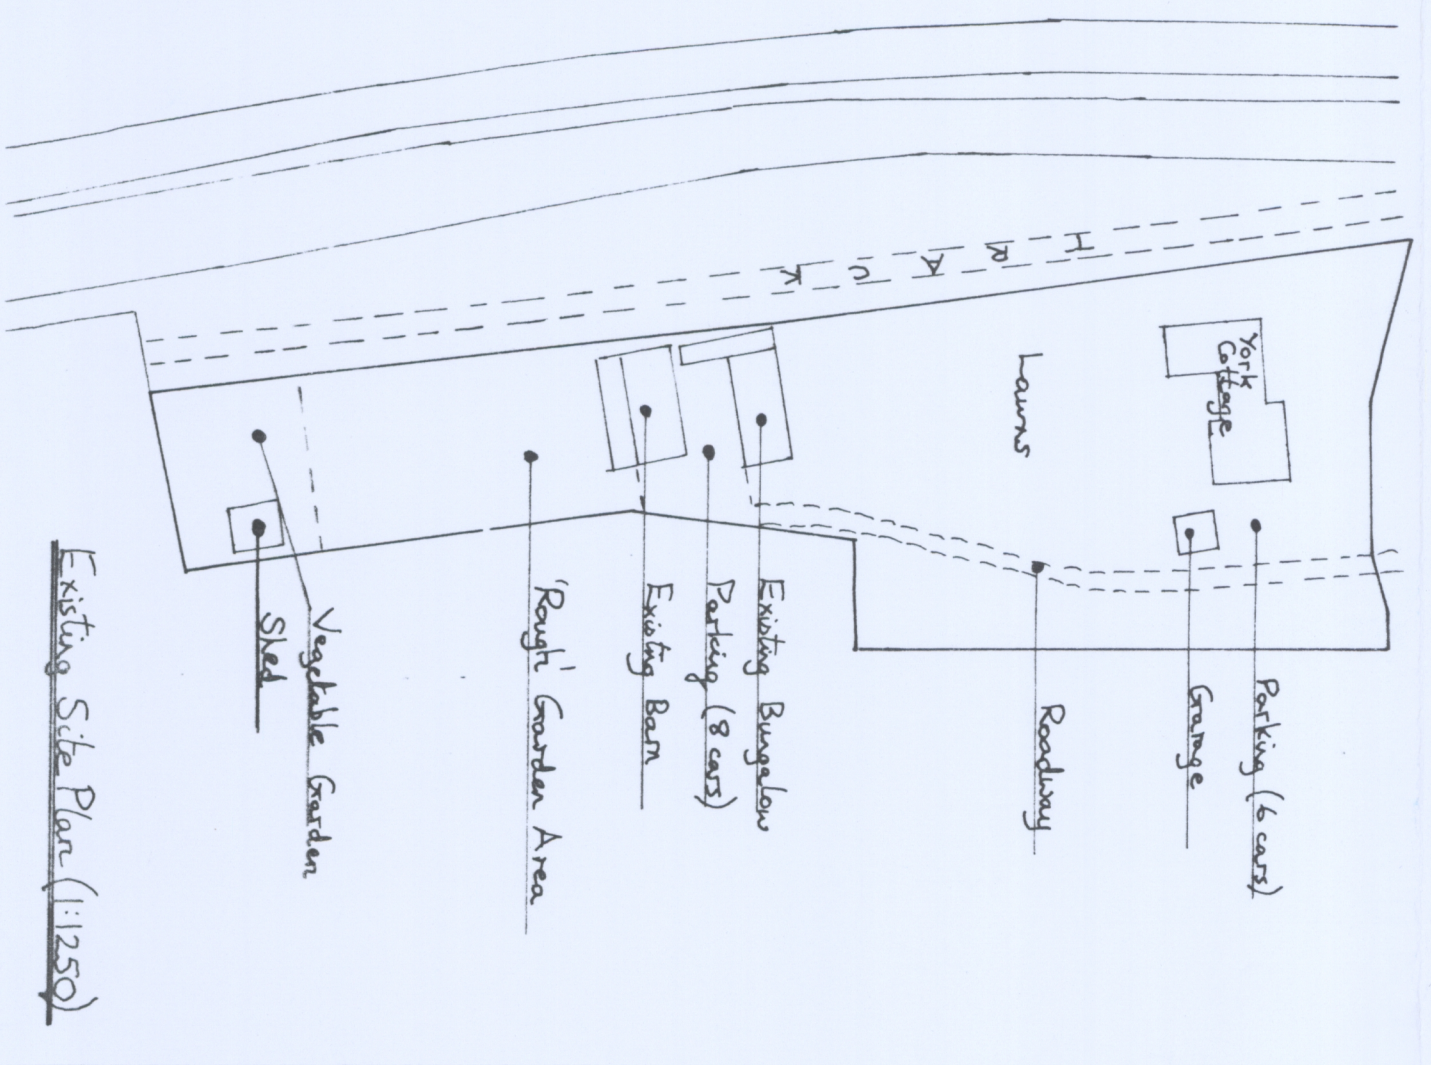


Existing Site Plan (1:1250)

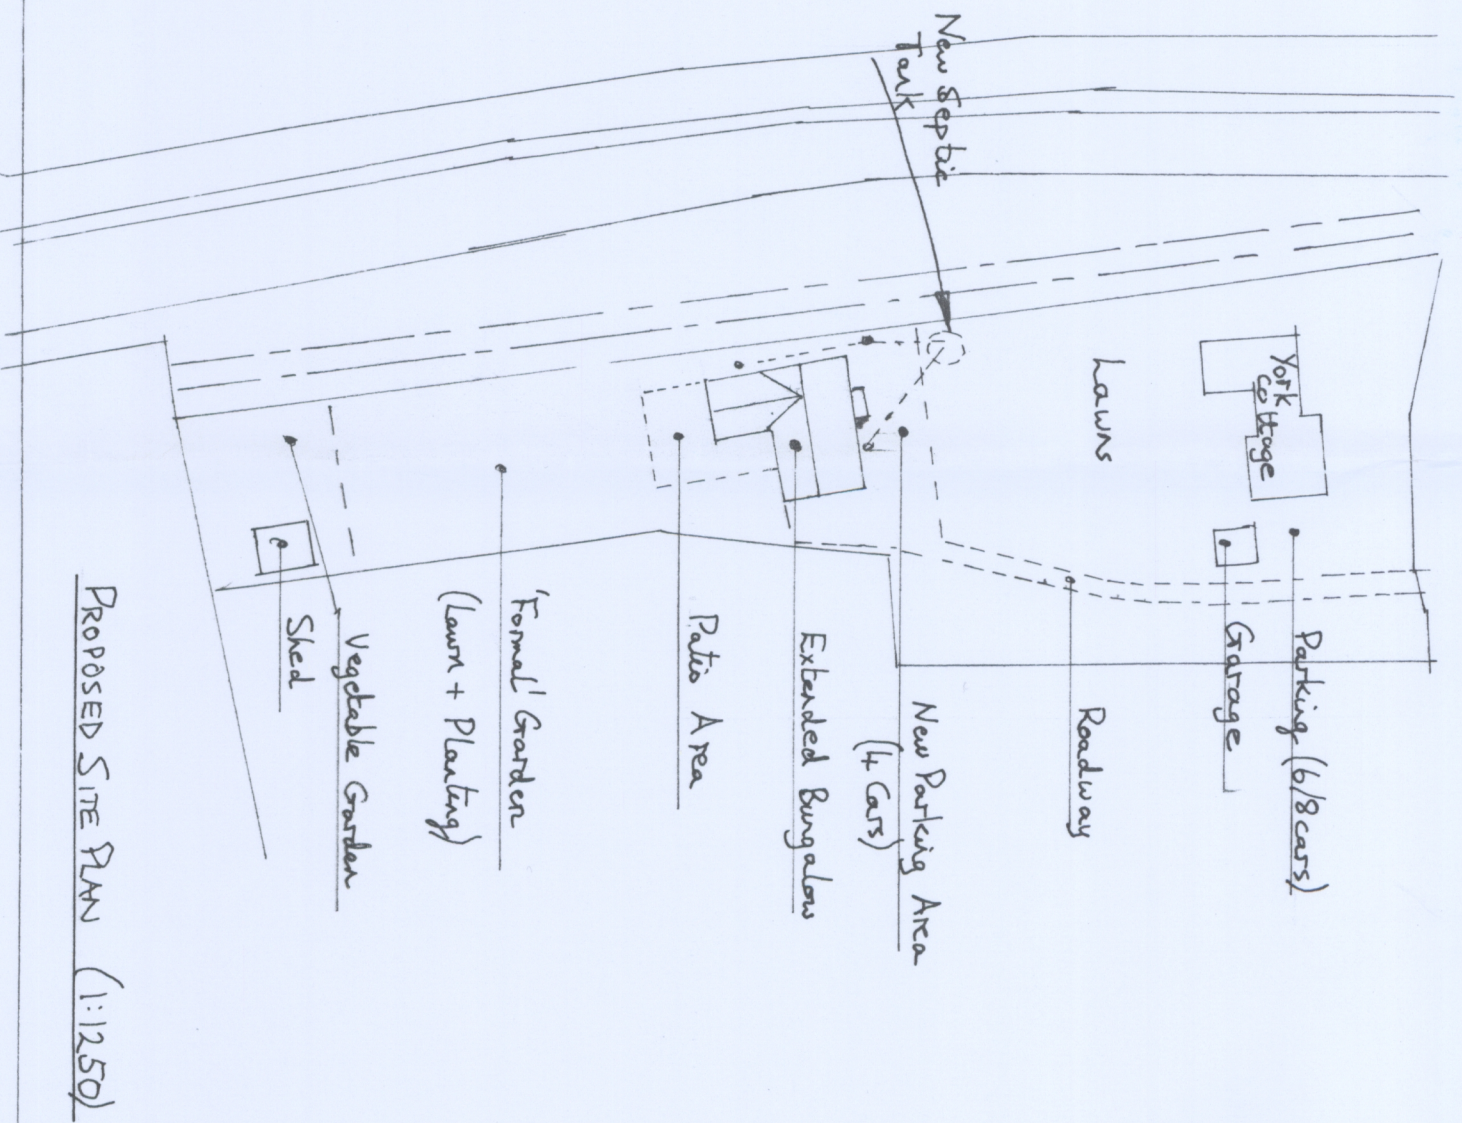

PROPOSED SITE PLAN (1:1250)

Scales

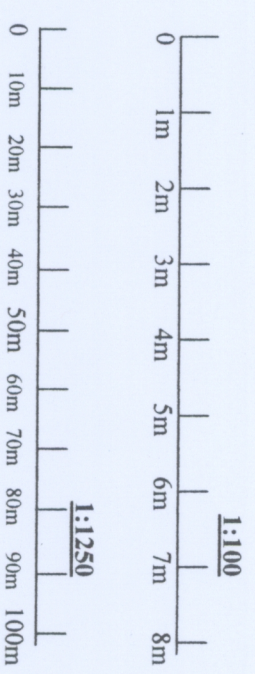

Drwg Ref:- AB 6- Rev 4

Scales 1:100: 1:1250

**Proposed Rear Extension plus Conservatory
and First Floor Bedroom (en-suite)
for Mr. A. Burke
at 75A Easton Lane, Bozeat, NN29 7NN**