



Block plan

44 Stifford Clays Road, RM16 2DT

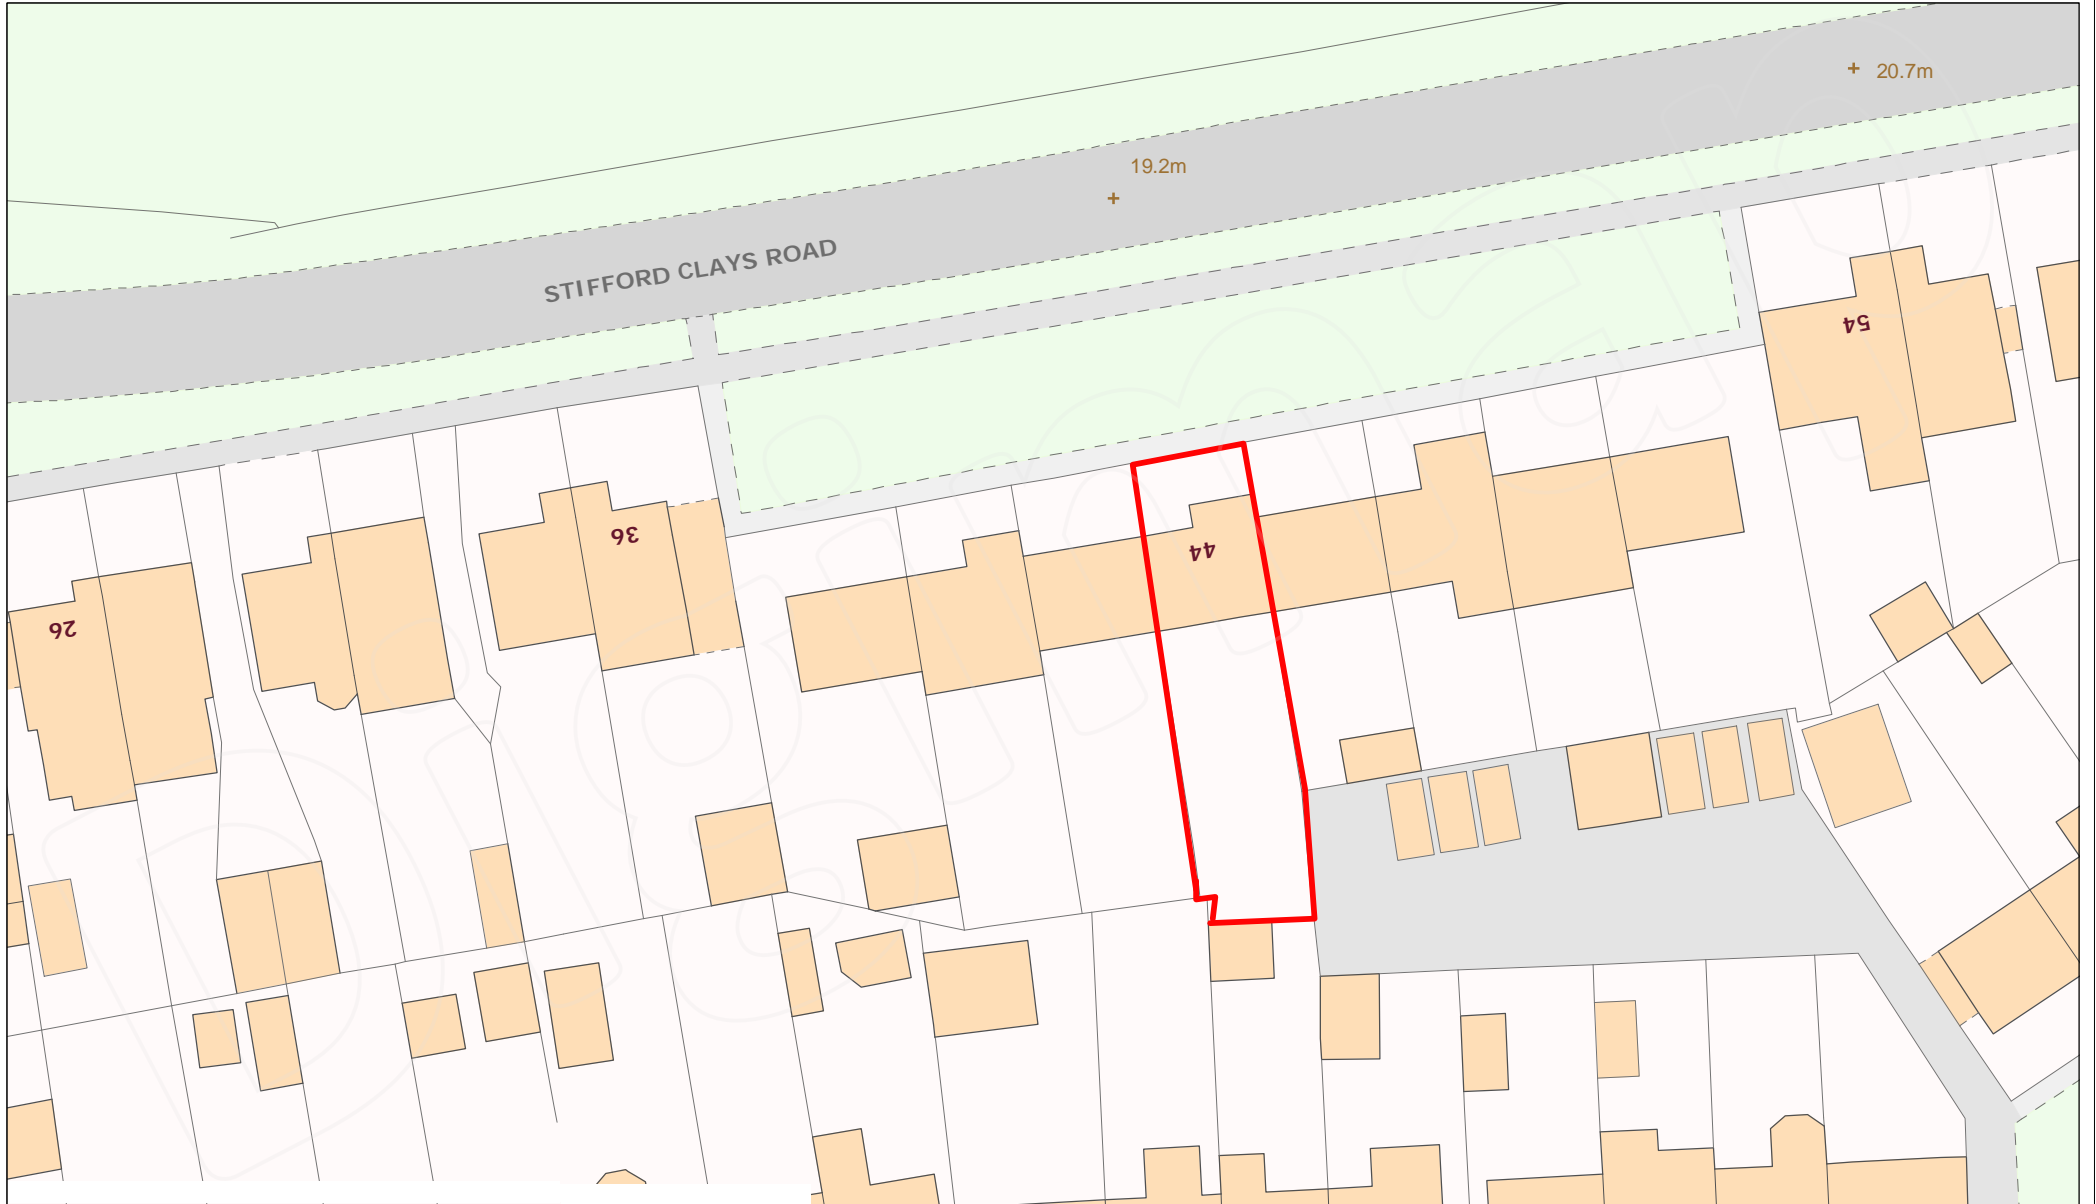

ONLINE
ARCHITECTURAL
SERVICES

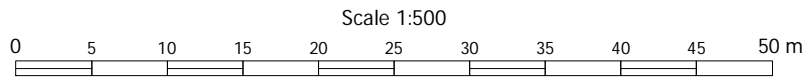

Projection: British National Grid

