



50 Allcot Road

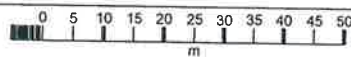

OS MasterMap 1250/2500/10000 scale
27 June 2016, ID: BLJT-00540148
www.planningapplicationmaps.co.uk
1:1250 scale print at A4, Centre: 466142 E, 102879 N
©Crown Copyright and database rights 2016 OS
100019980

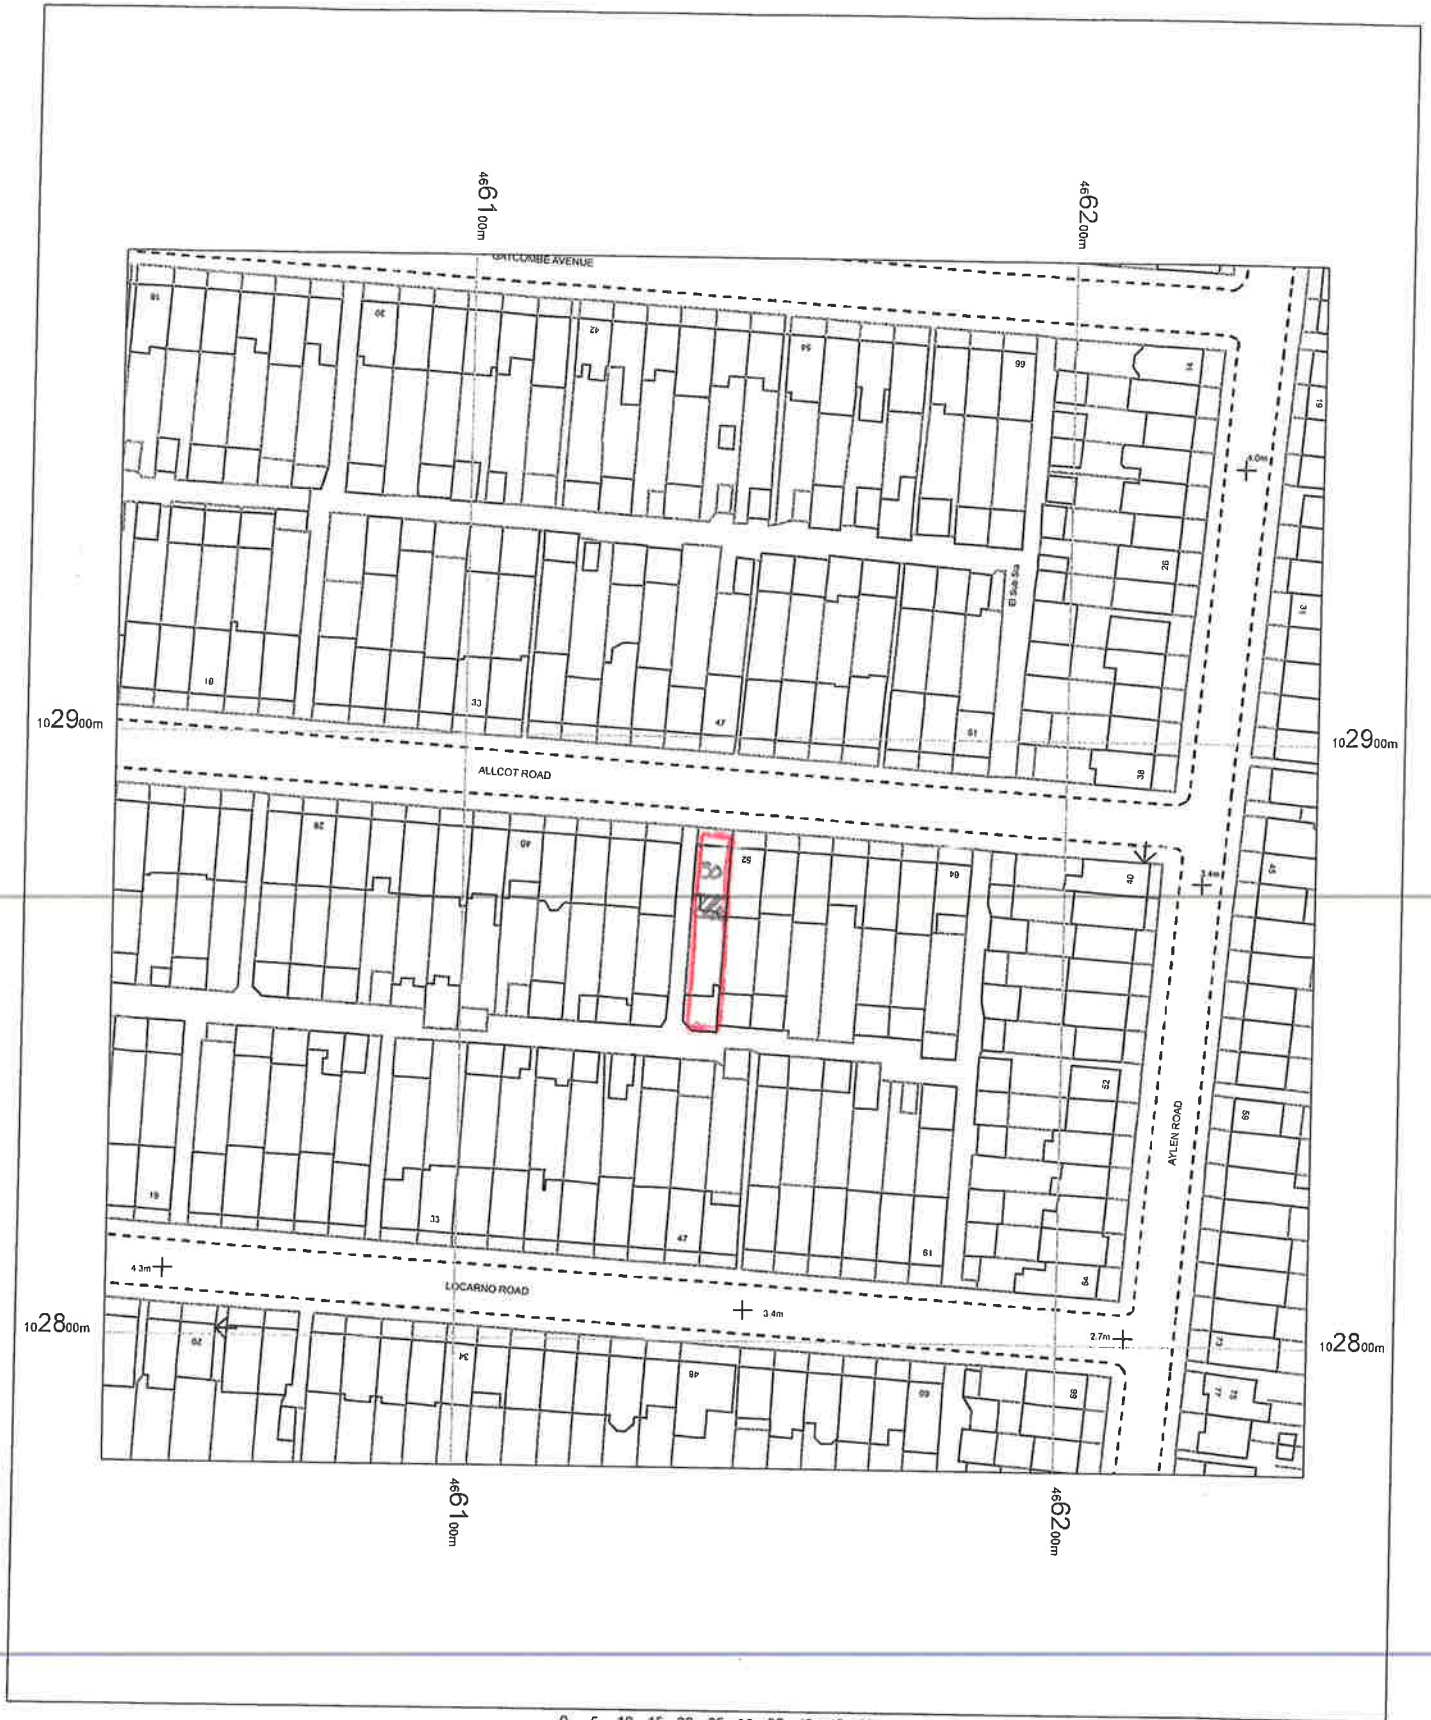