
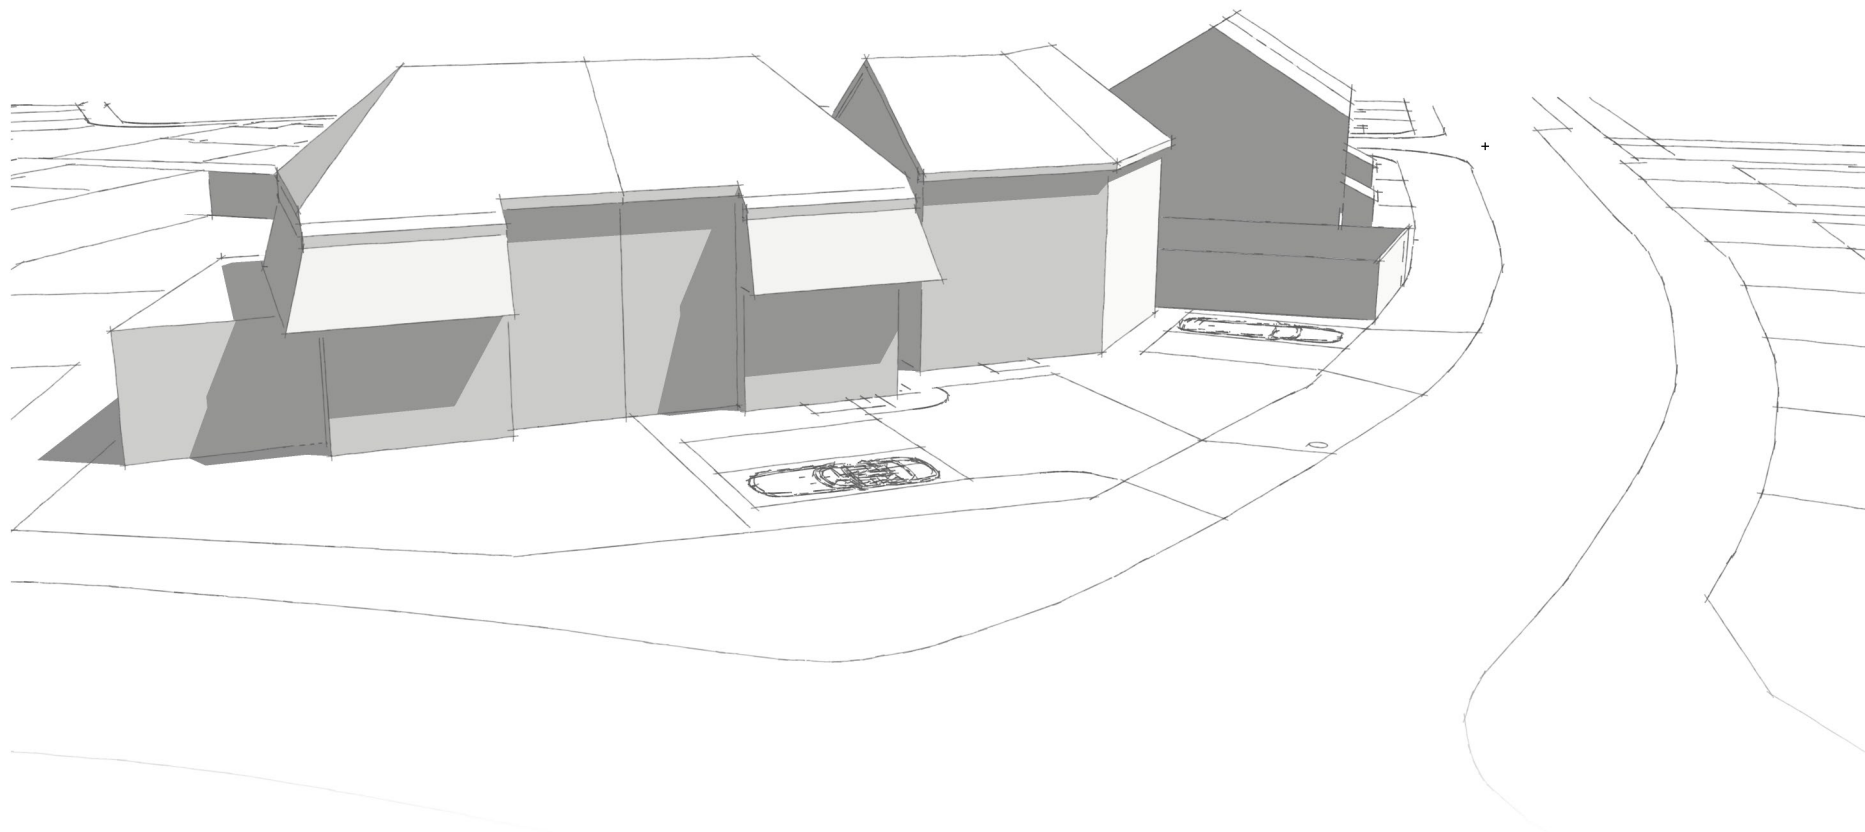



This drawing may be scaled with reference to the scale bar for planning application purposes only. Do not scale for any other purpose, use only annotated dimensions. All dimensions are to be checked by parties using the drawing, and any errors or omissions are to be reported to James Potter Associates Ltd.

Rev.	Date	Note	Author	Checked
-	dd/mm/yy	Note	XXX	XXX

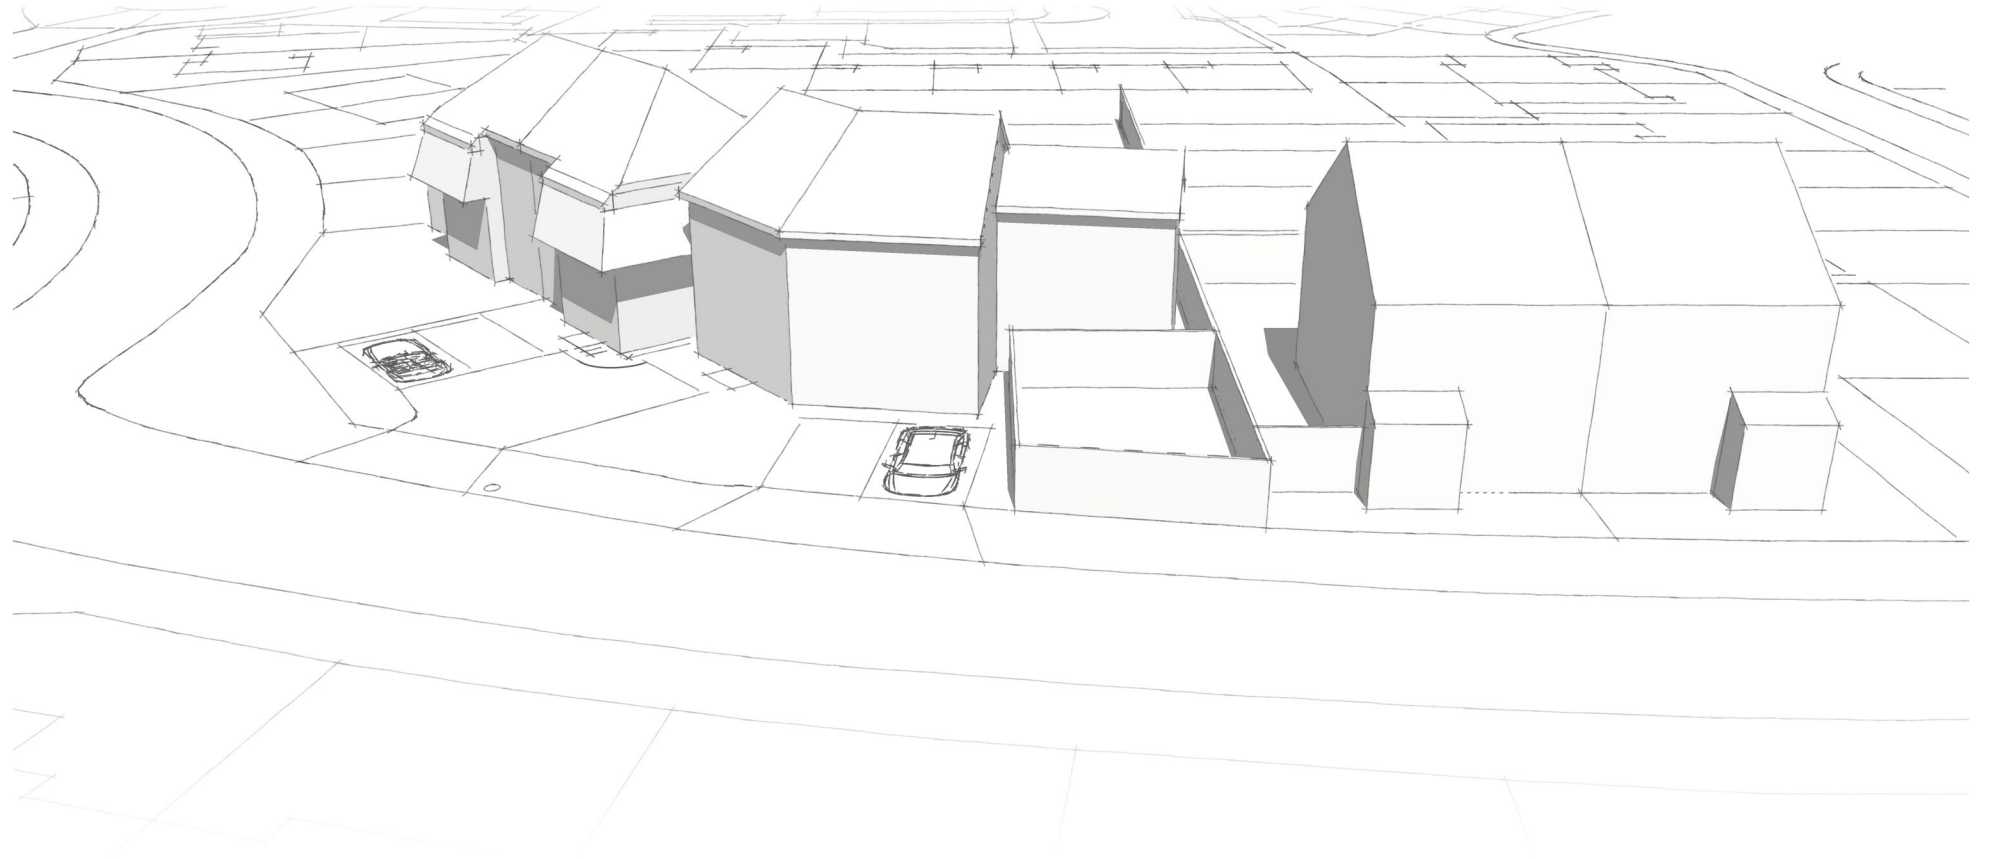

Project	NEW DWELLINGS 95A BERYTON ROAD GOSPORT PO12 4RZ			Drawing	INDICATIVE 3D VISUALS	
	Job-Dwg Number	20010-PL-504		Rev.	-	
Client	MR MIDDLETON & MR SMITH					
Status	PLANNING					
Scale	1:100	Sheet Size	A3			
Author	RB	Checked	JP	Date	22/10/2020	
 JAMES POTTER ASSOCIATES				www.jpa.design JPA - PORTSMOUTH 117 Highland Road, Southsea, Portsmouth, PO4 9DD t. +44(0)2394 002 897		