




This drawing may be scaled with reference to the scale bar for planning application purposes only. Do not scale for any other purpose, use only annotated dimensions. All dimensions are to be checked by parties using the drawing, and any errors or omissions are to be reported to James Potter Associates Ltd.


Rev.	Date	Note	Author	Checked
A	29/10/2020	Amendment to red line. Bin & Cycle storage added.	RH	JP
B	14/12/2020	Amendment to red line.	RH	JP

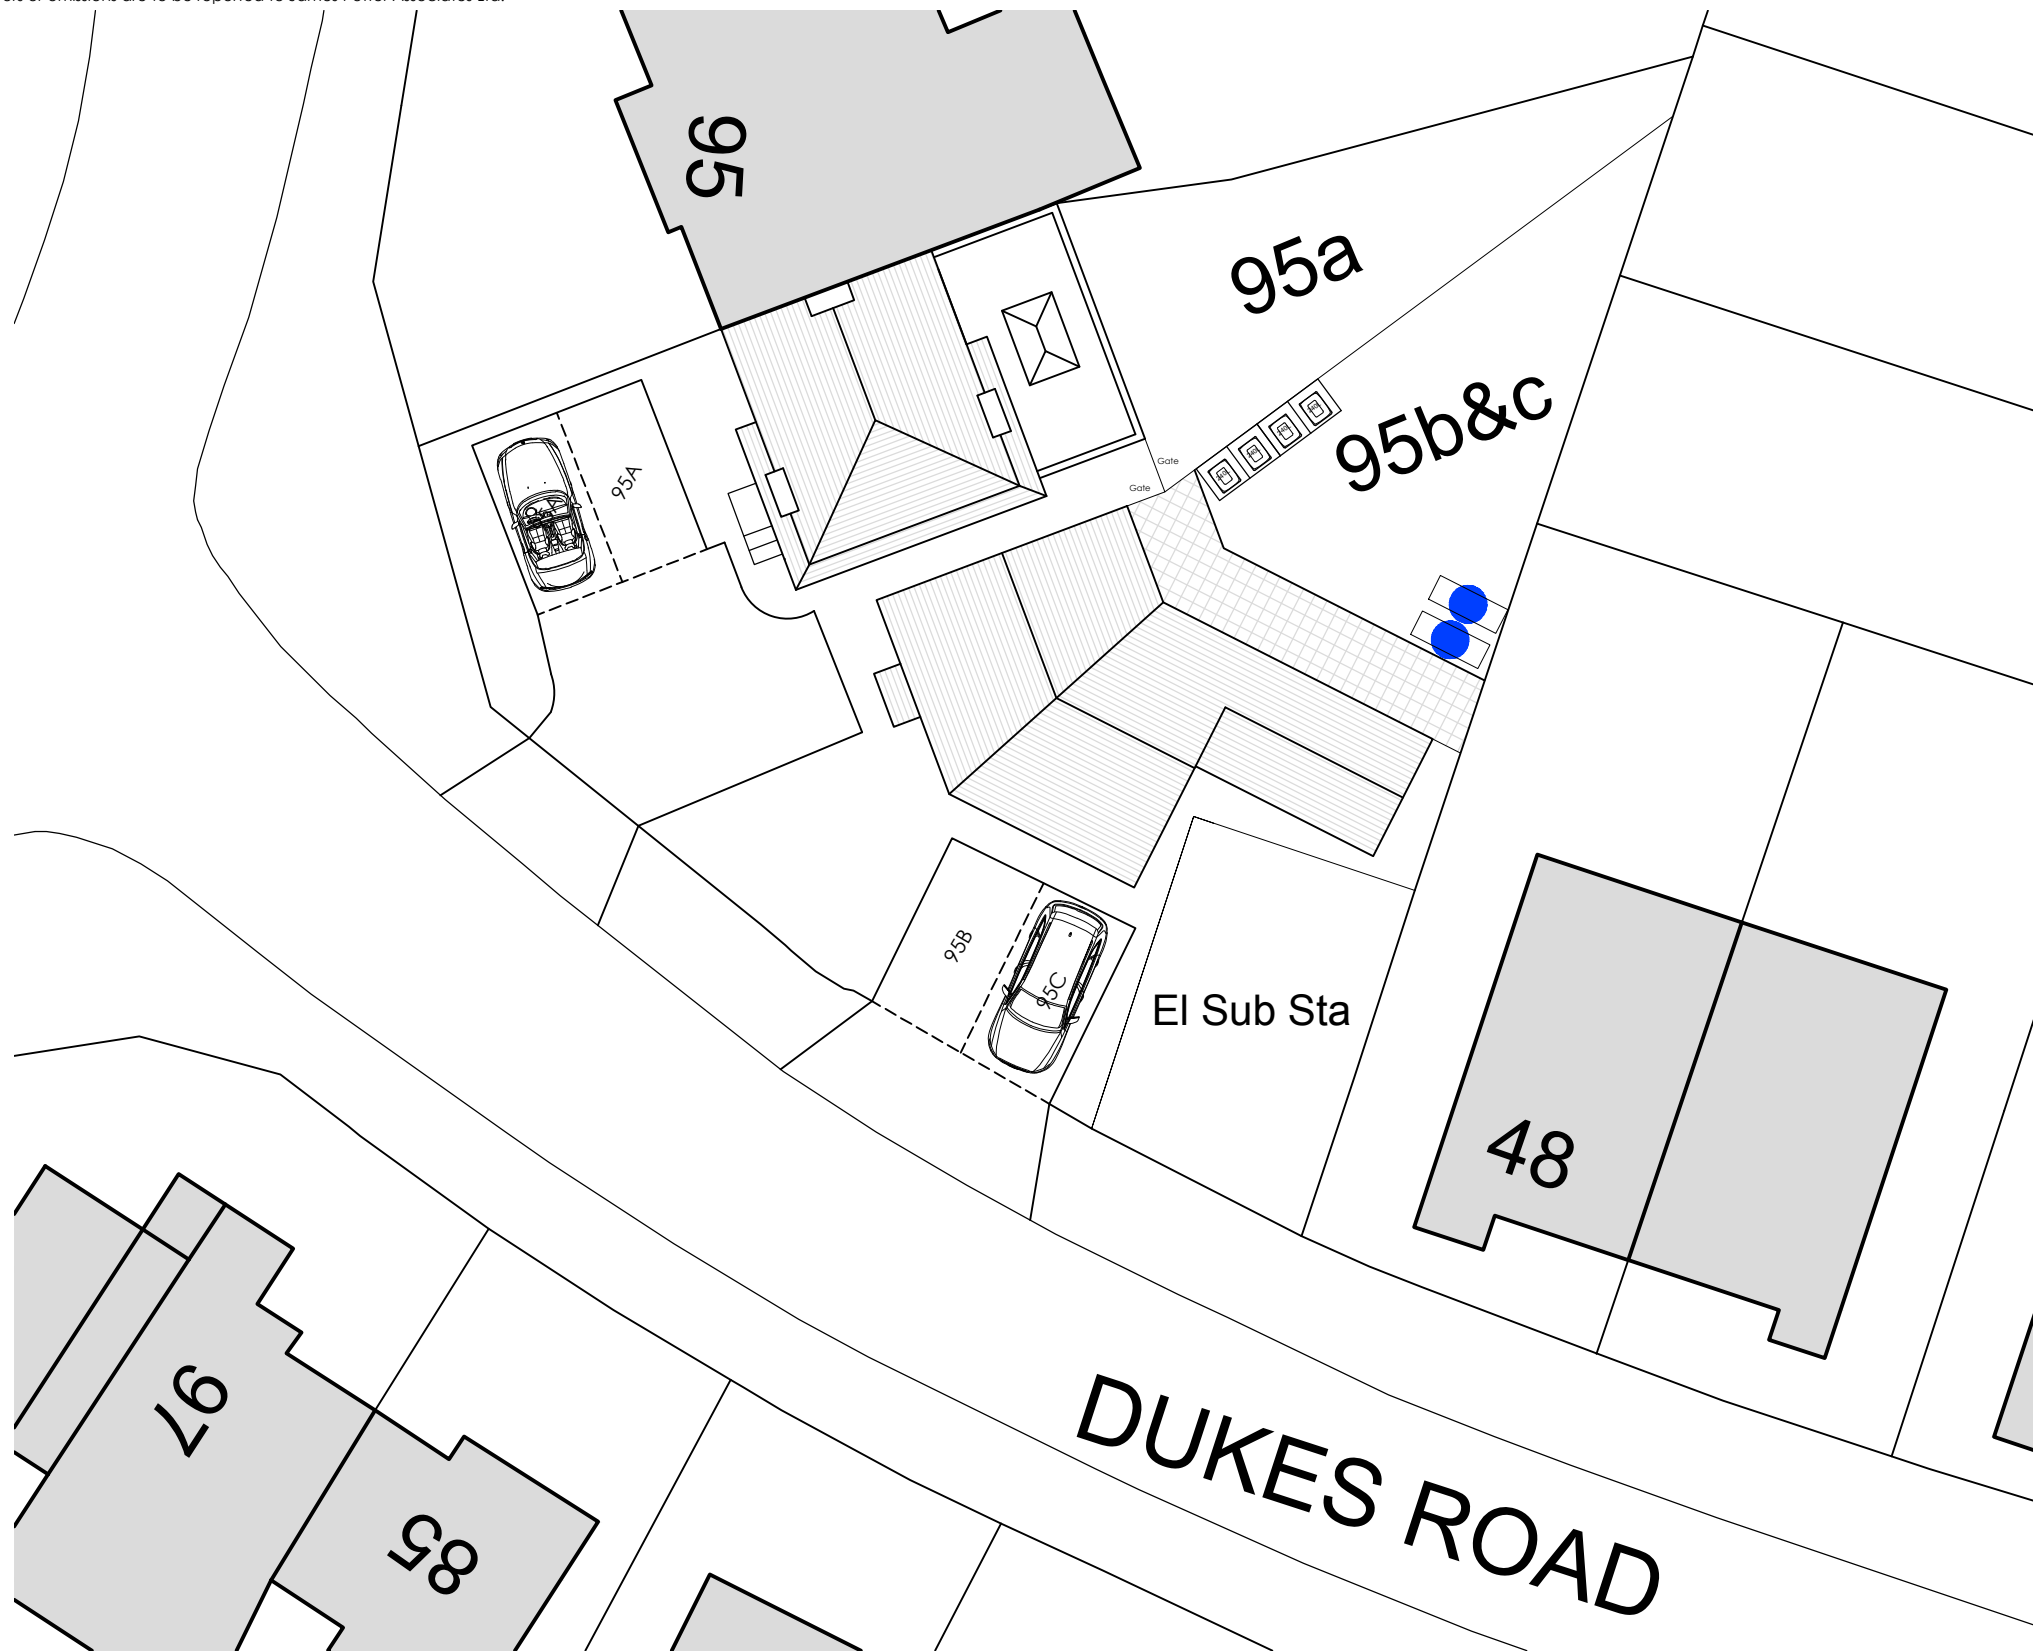



Ordnance Survey, (c) Crown Copyright 2020. All rights reserved. Licence number 100022432


LOCATION PLAN
SCALE 1:1250

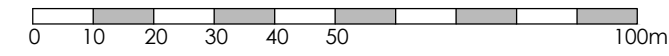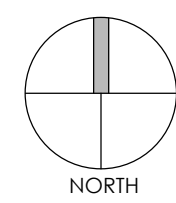

KEY:
 Secure Bicycle Storage (Store)

BLOCK PLAN
SCALE 1:200

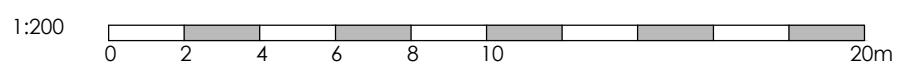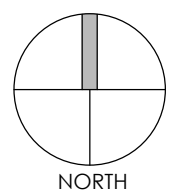

Project	NEW DWELLINGS 95A BERYTON ROAD GOSPORT PO12 4RZ			Drawing	BLOCK AND LOCATION PLAN	
Client	MR MIDDLETON & MR SMITH			Job-Dwg Number	20010-PL-501	Rev. B
Status	PLANNING			 www.jpa.design JPA - PORTSMOUTH 117 Highland Road, Southsea, Portsmouth, PO4 9DD t. +44(0)2394 002 897		
Scale	1:200/1:1250	Sheet Size A3				
Author	RB	Checked	JP	Date	22/10/2020	