





FRONT ELEVATION
(EXISTING)

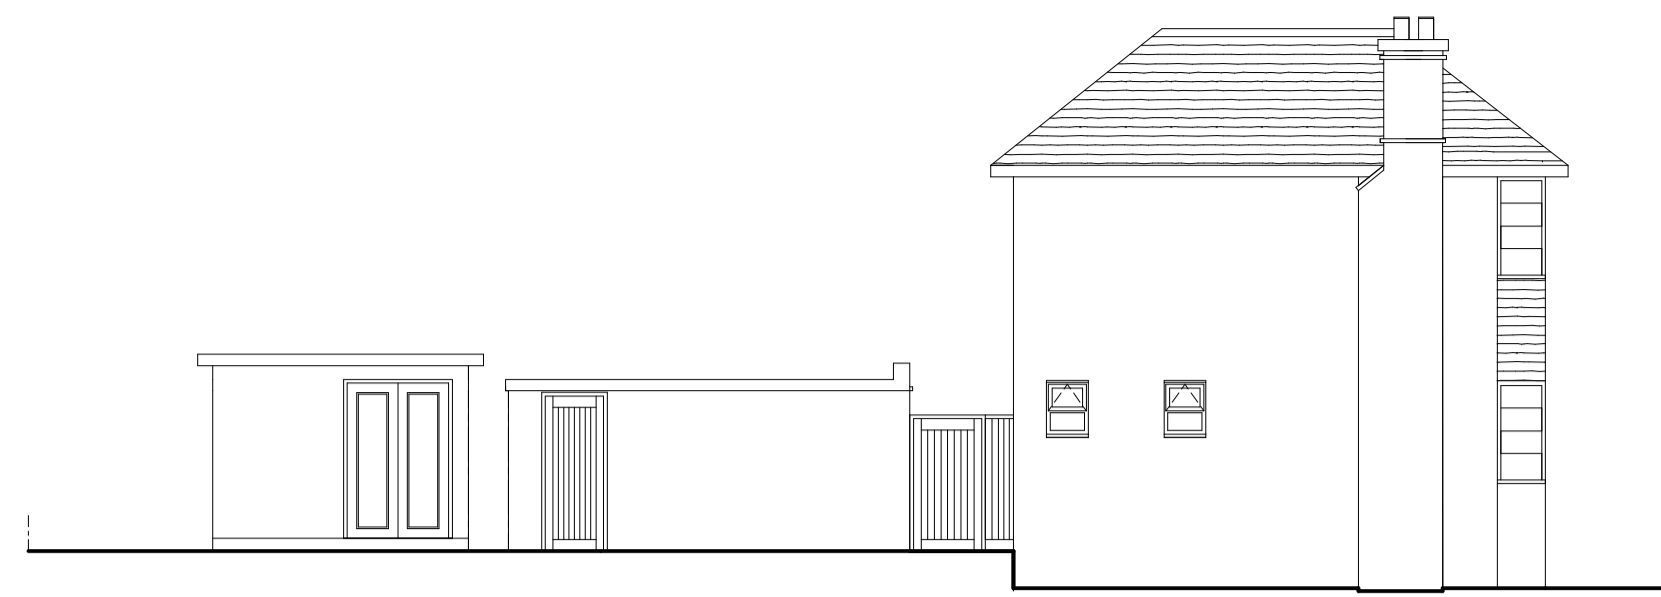

SIDE ELEVATION
(EXISTING)




REAR ELEVATION
(EXISTING)

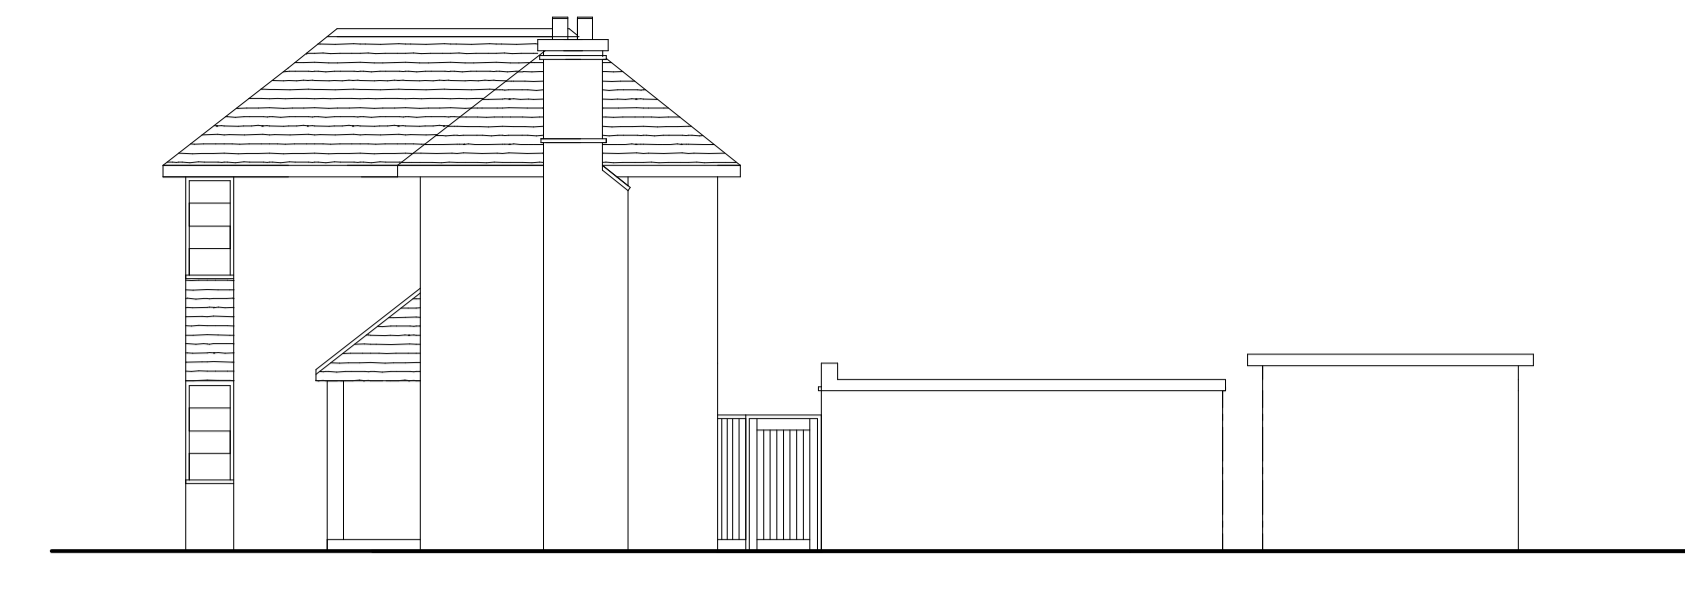

SIDE ELEVATION
(EXISTING)




FRONT ELEVATION
(PROPOSED)

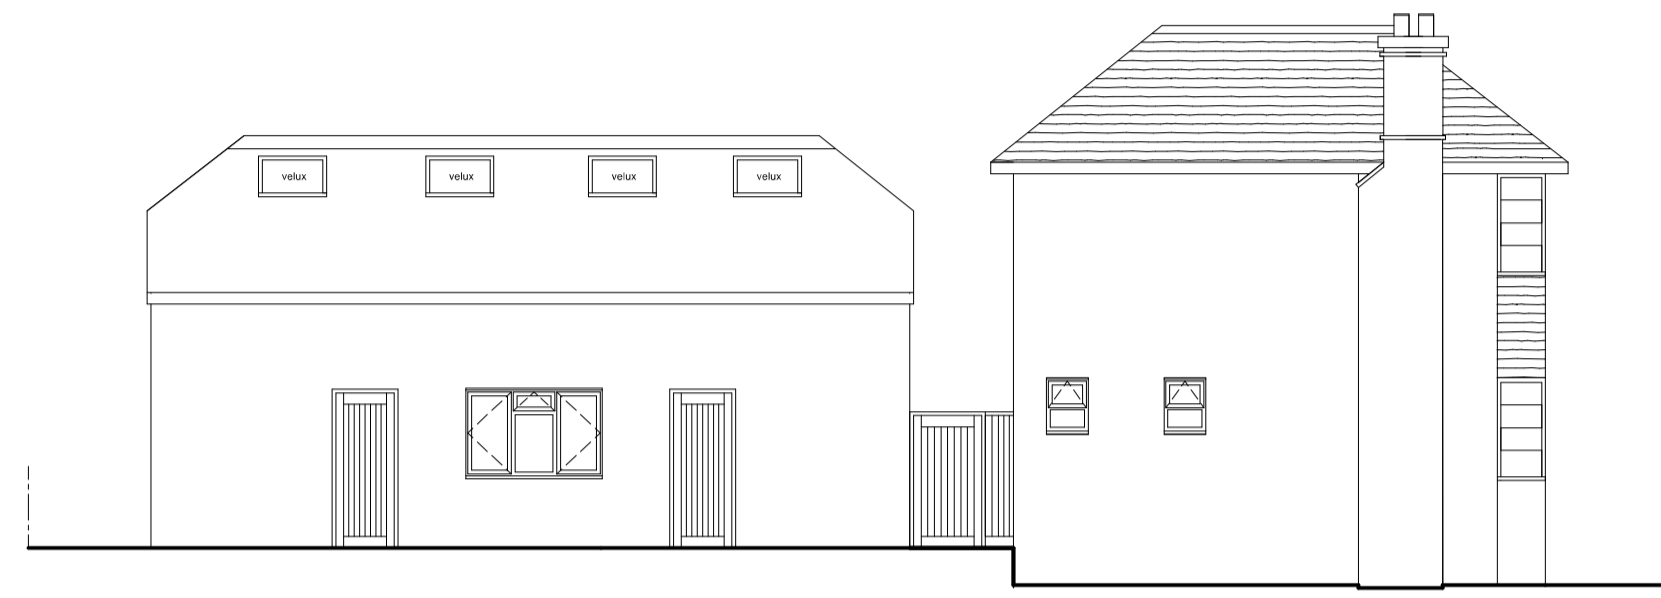


SIDE ELEVATION
(PROPOSED)




REAR ELEVATION
(PROPOSED)

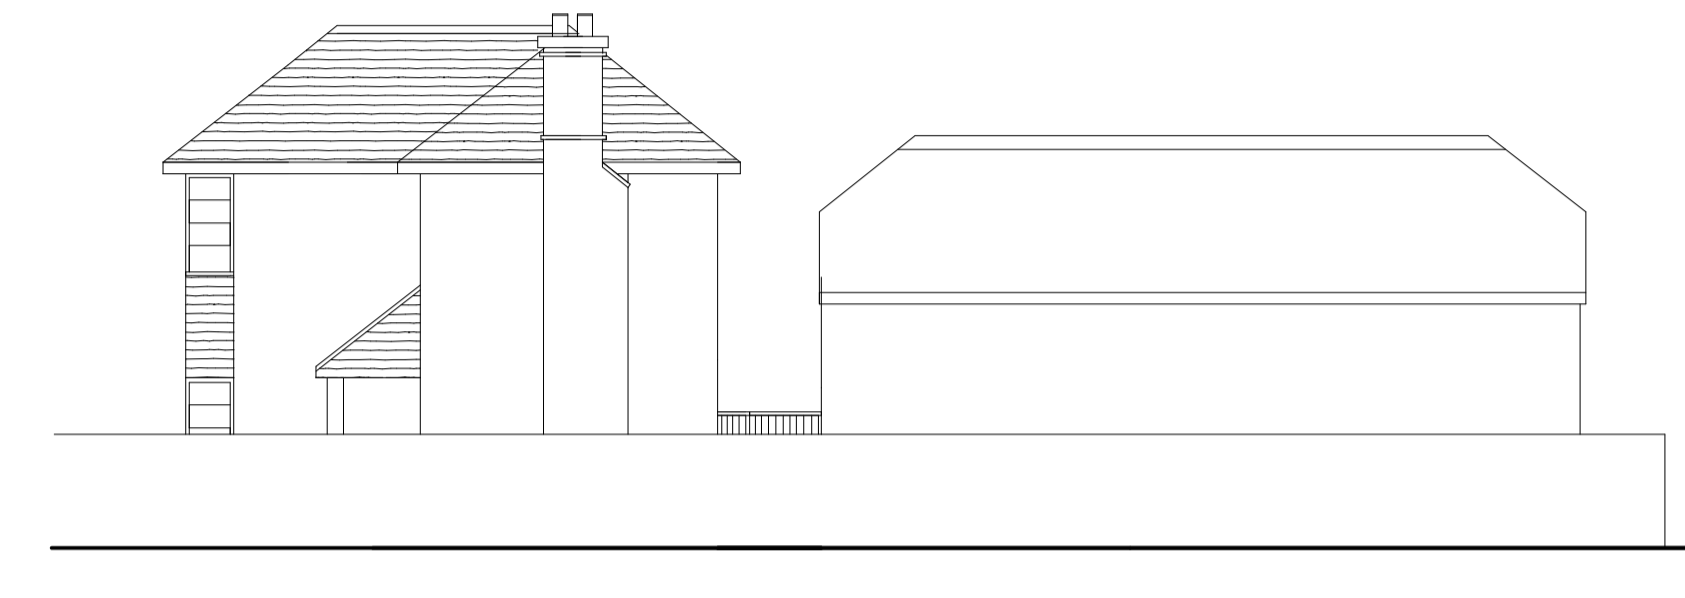


SIDE ELEVATION
(PROPOSED)

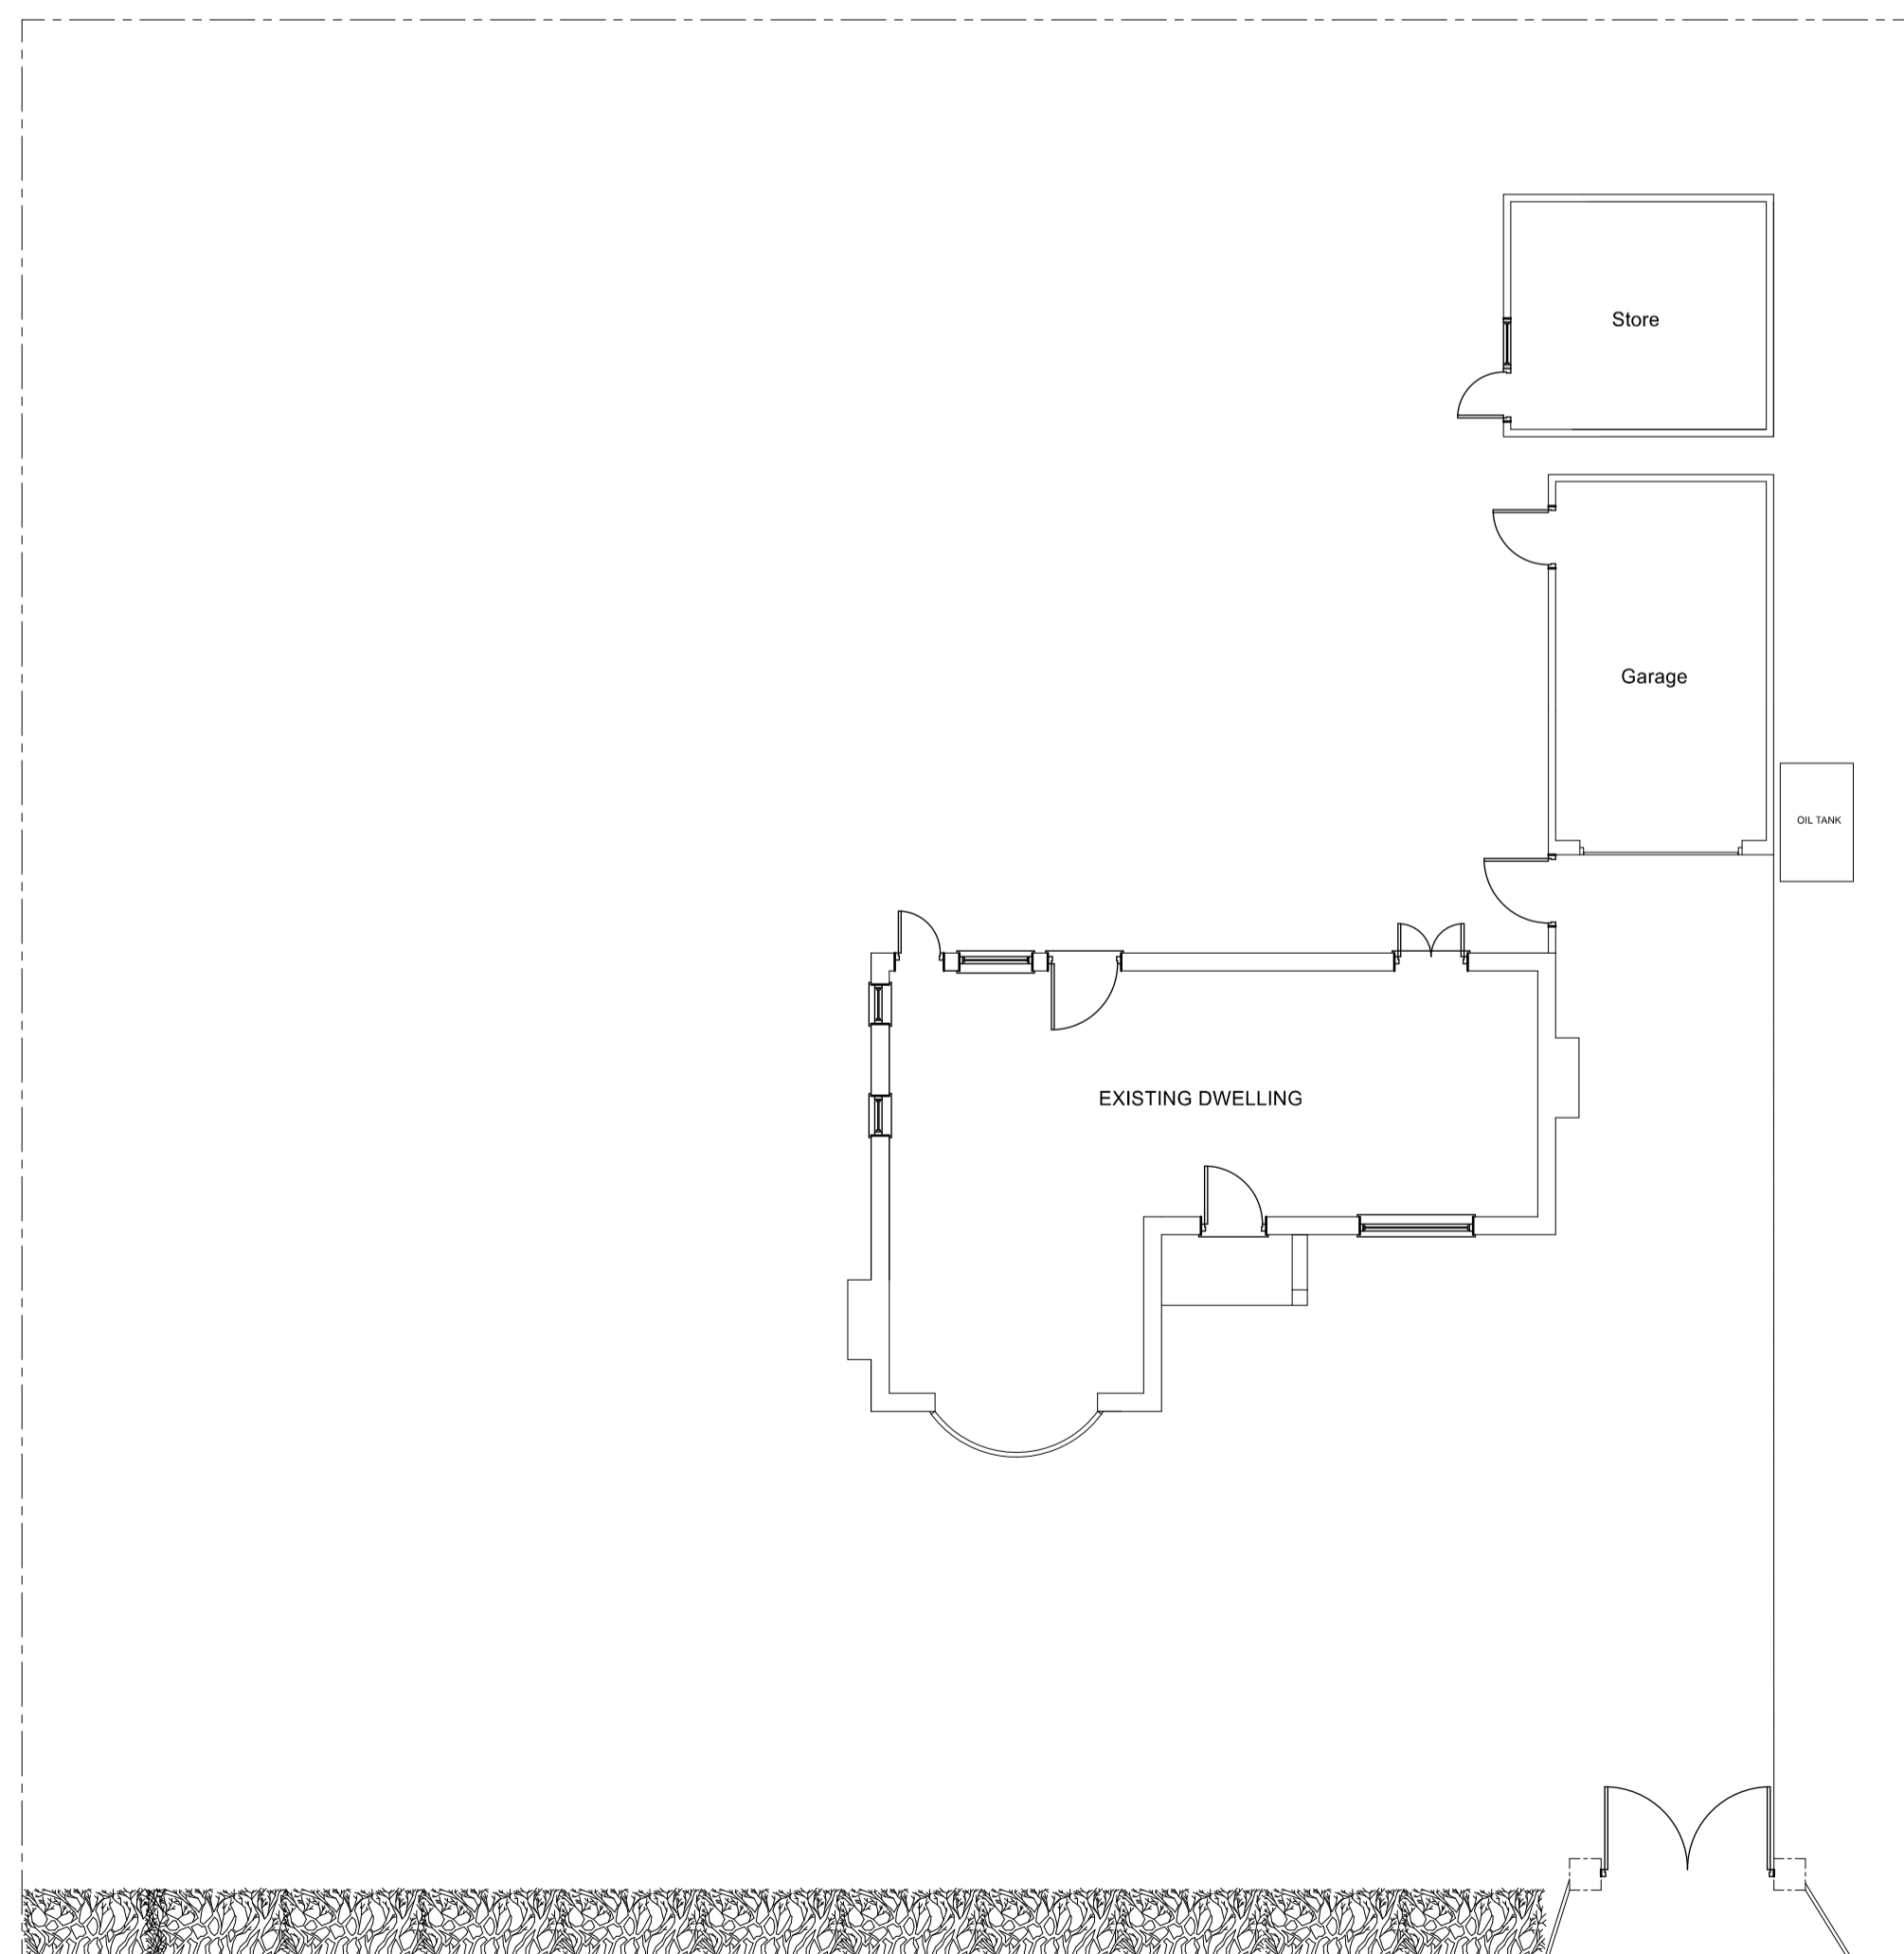


GROUND FLOOR
(EXISTING)

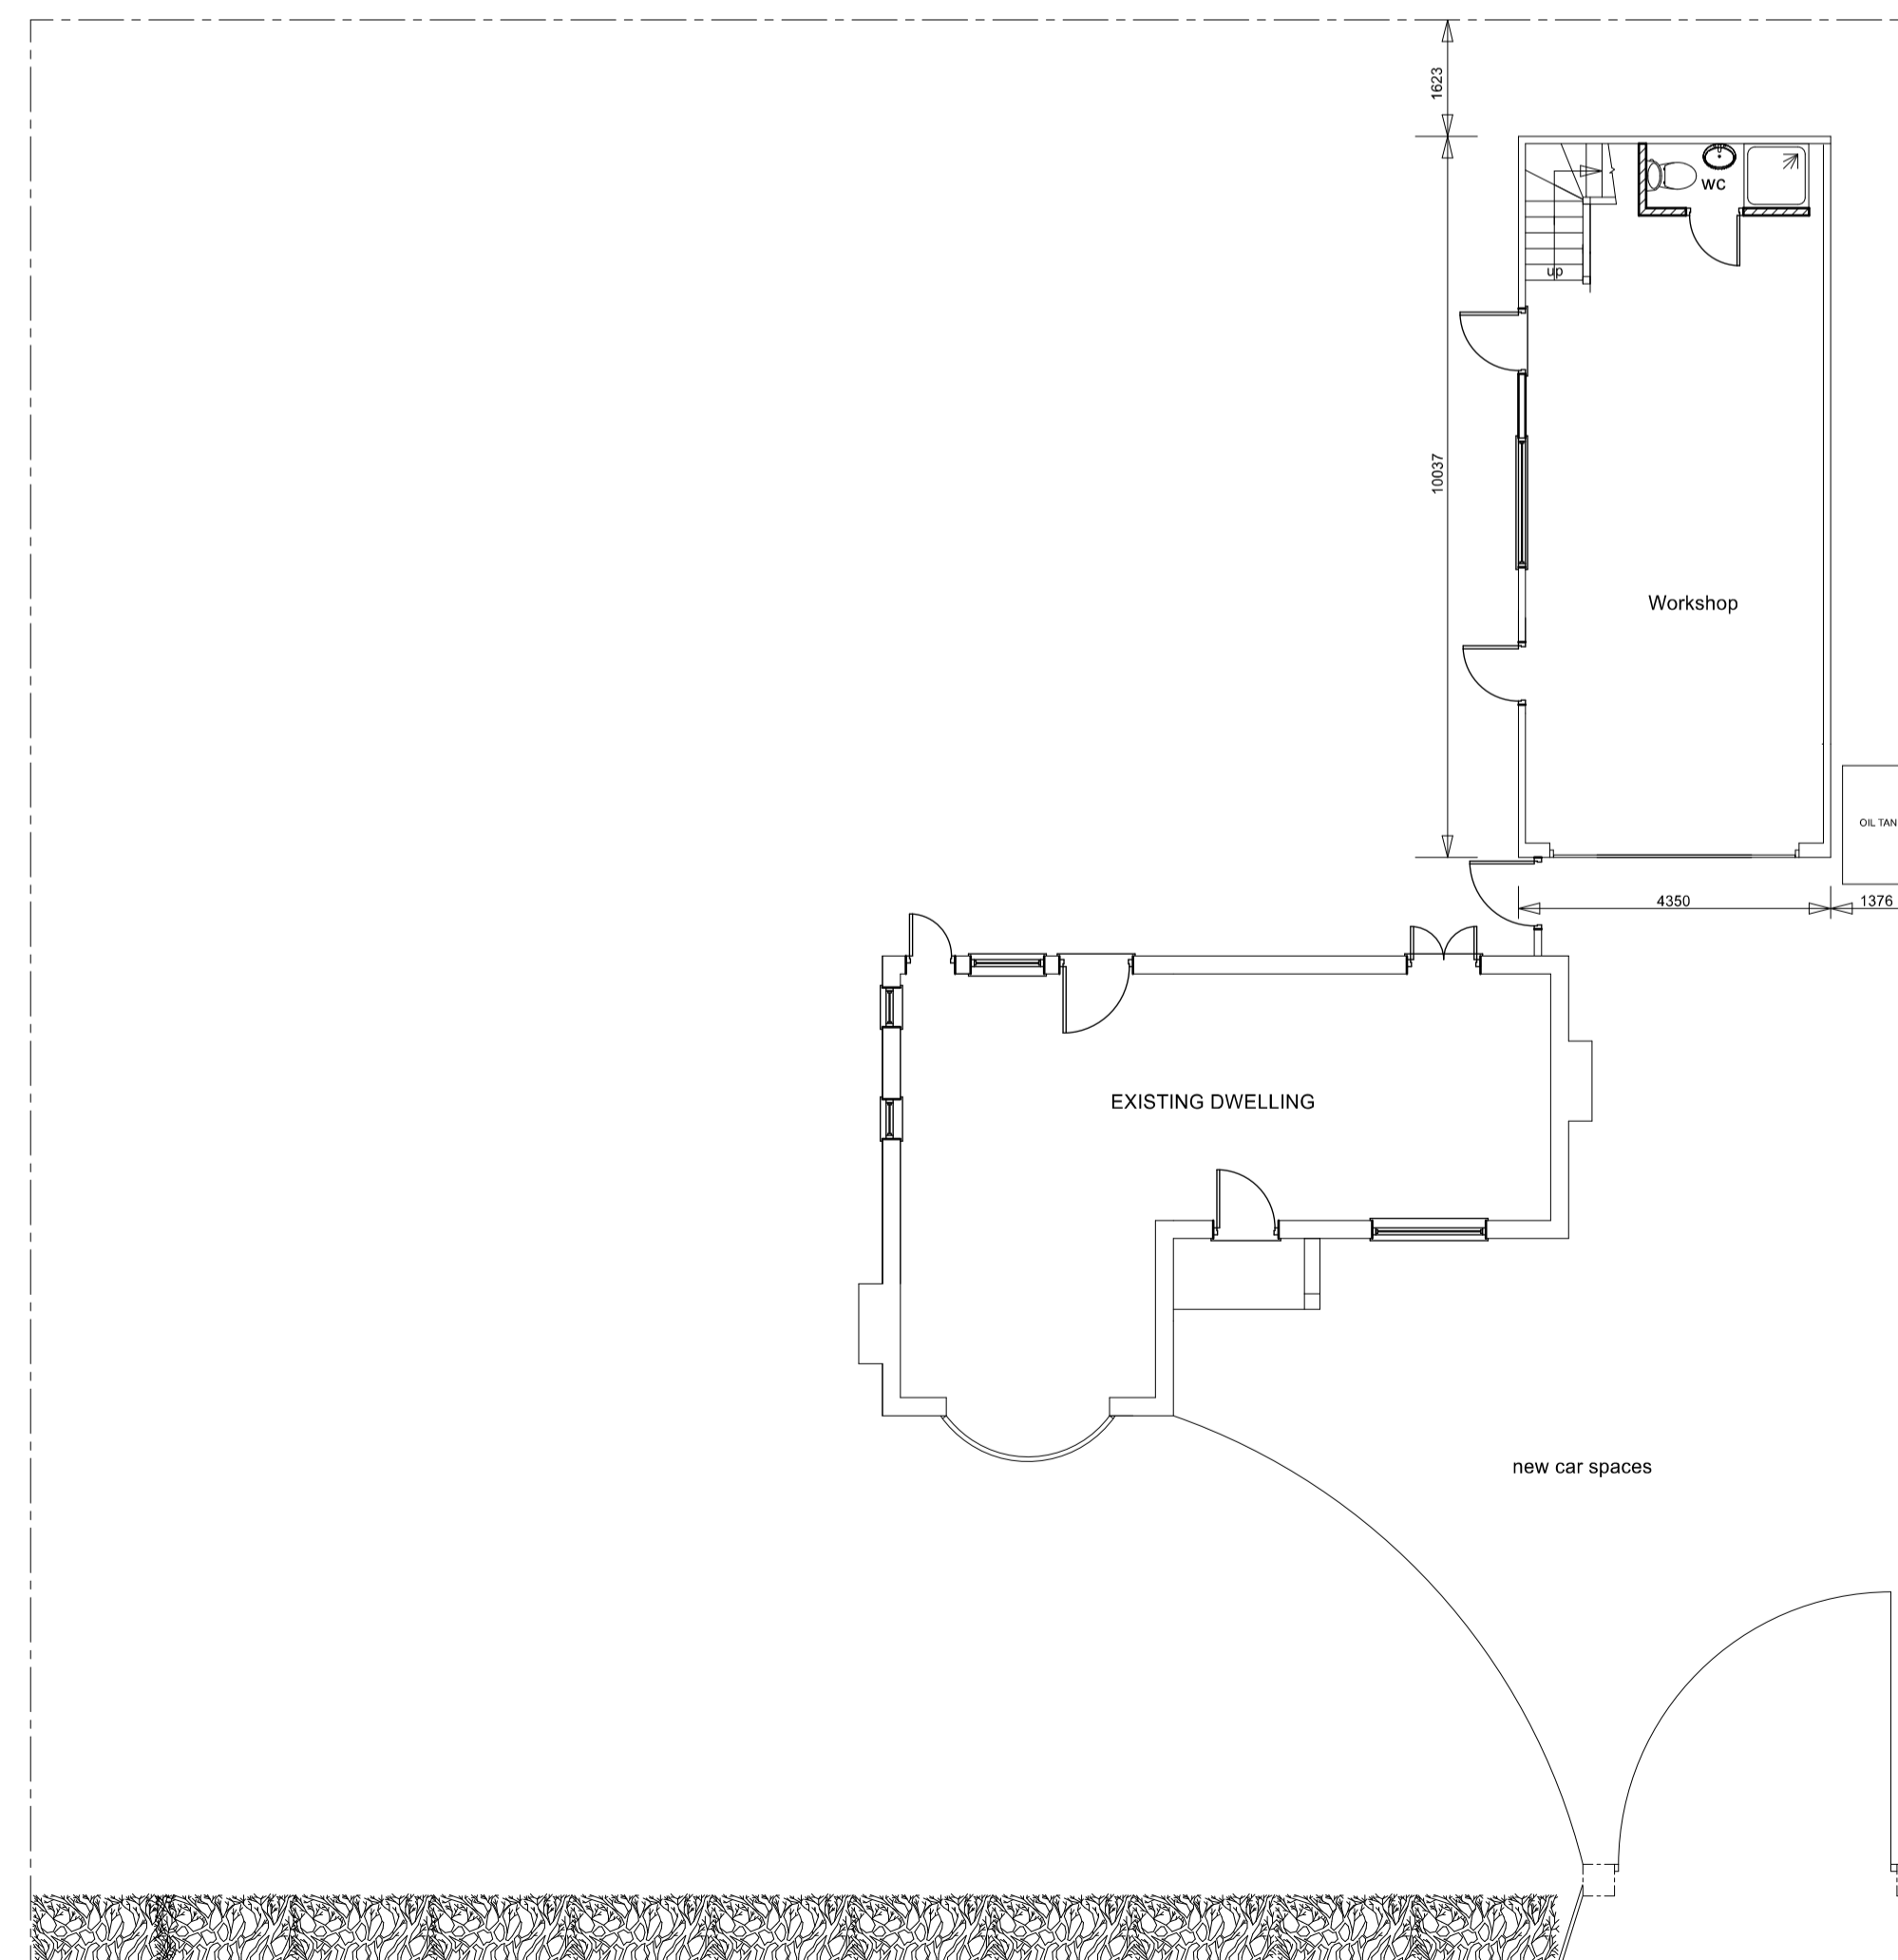

GROUND FLOOR
(PROPOSED)

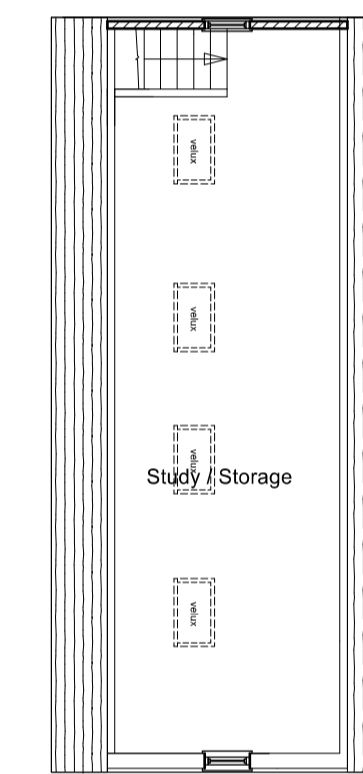

FIRST FLOOR
(PROPOSED)

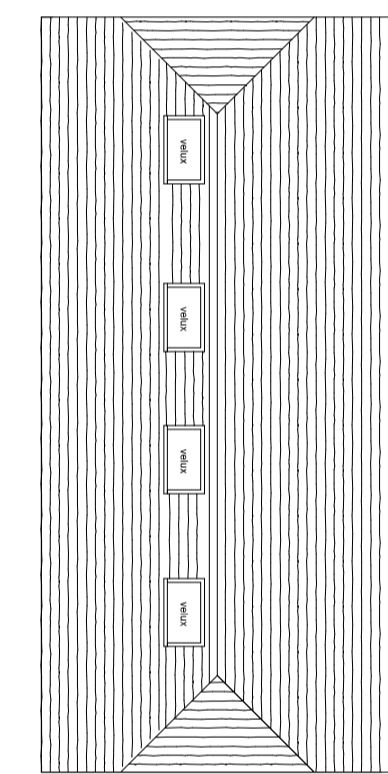

ROOF PLAN
(PROPOSED)

1:100 SCALE BAR

PRELIMINARY

REV	DATE	DESCRIPTION
A	JAN21	Roof Plan Added

© COPYRIGHT

Drawing Office Associates Ltd

CLAYDON HOUSE
1 EDISON ROAD
AYLESBURY
BUCKS
HP19 8TE
CLIENT

Mr B Robertson

PROJECT
Lynton
5, Princes Street
Piddington

DETAIL
Plans & Elevations

SCALE	DATE	JOB NO.	SCH	DRAWN	APPROVED
1:100	AUG19	19/1996			
				A	
				1A	