

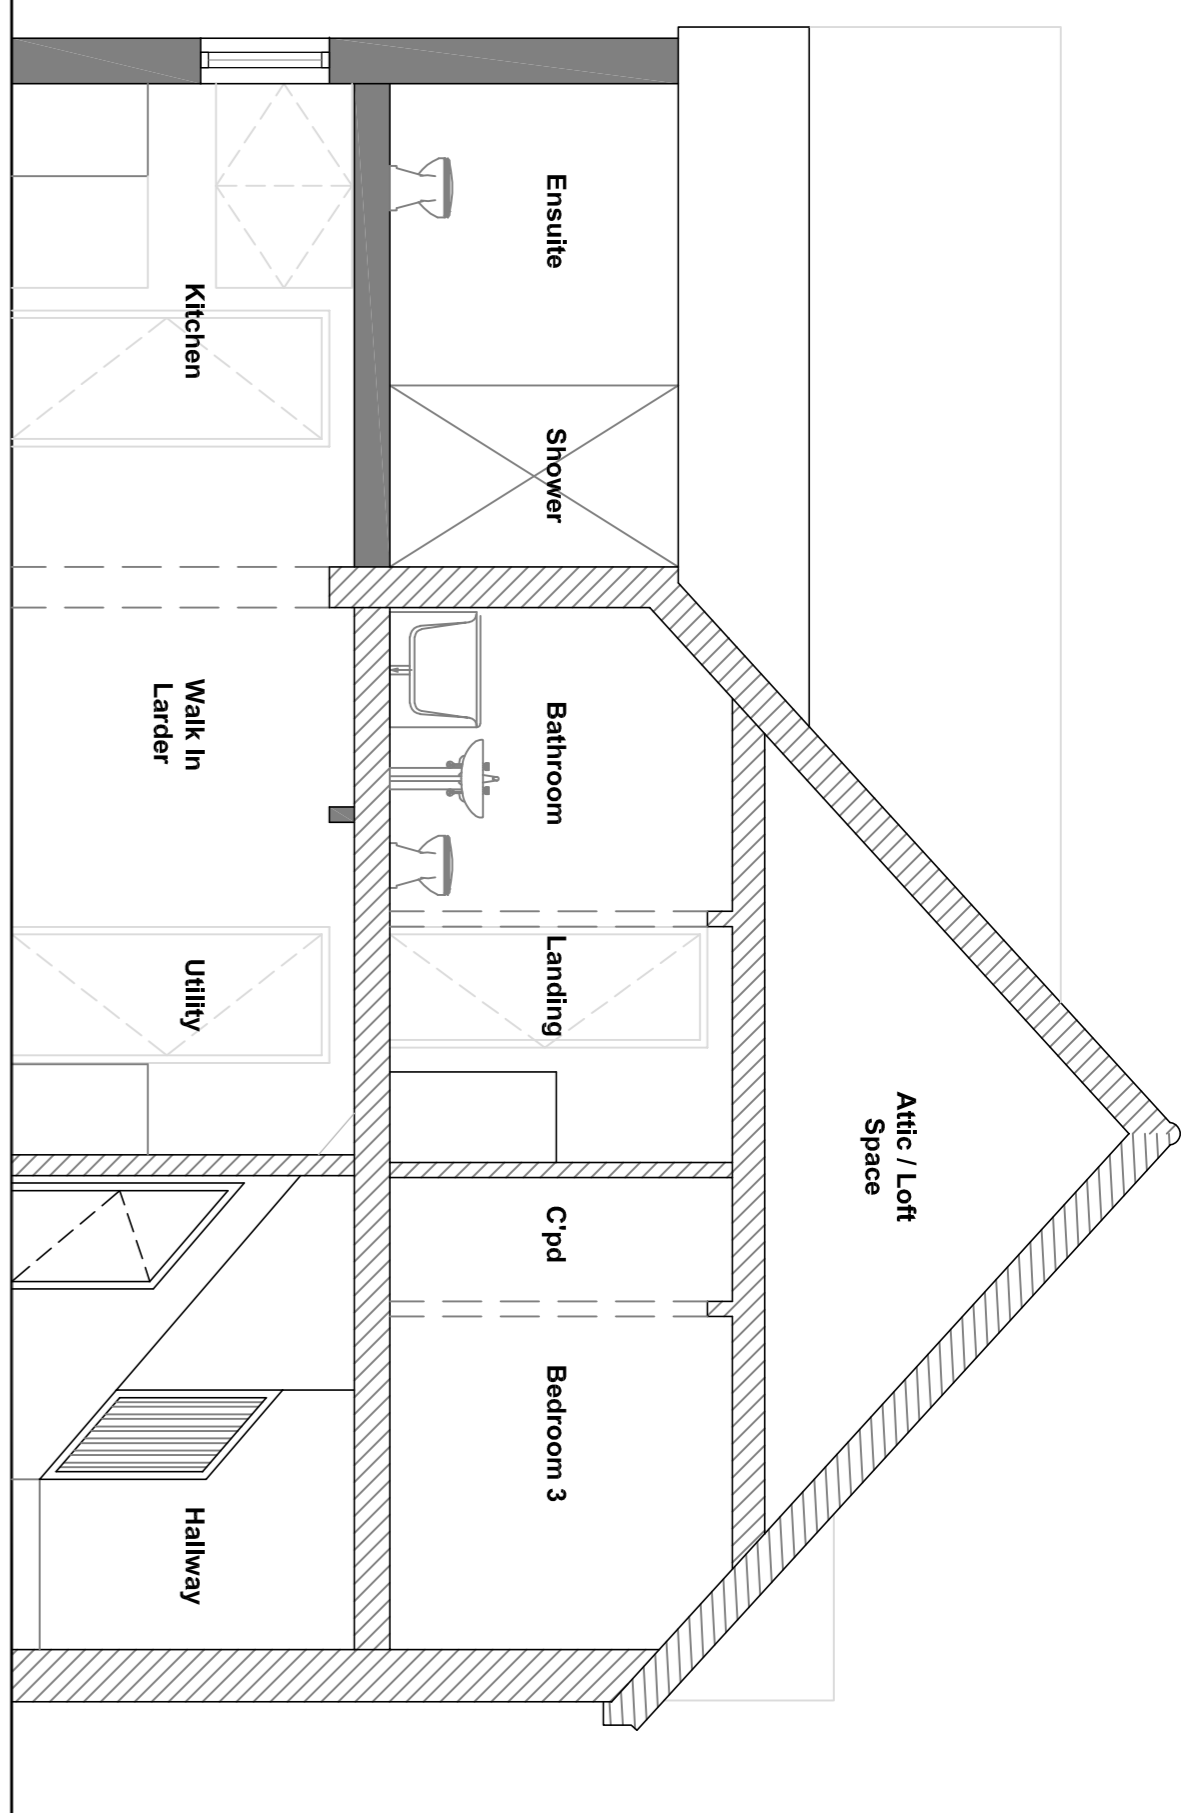


NOTE : This drawing is subject to copyright, no portion is to be used without prior consent. This drawing is subject to Town Planning, Building Regulations and all other necessary consents. Dimensions, Areas and levels where given are subject to a site survey and are to be checked on site prior to construction.


This project falls under the Construction Design and Management Regulations 2015 whether domestic or commercial.  
As the client you have specific duties under these regulations. These duties are a legal requirement.  
For information on your responsibilities please go to [www.HSE.gov.uk](http://www.HSE.gov.uk) then CDM Regulations 2015.

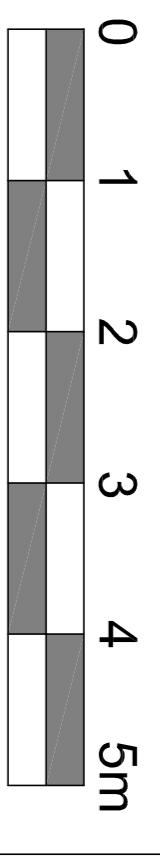


Proposed Section A-A

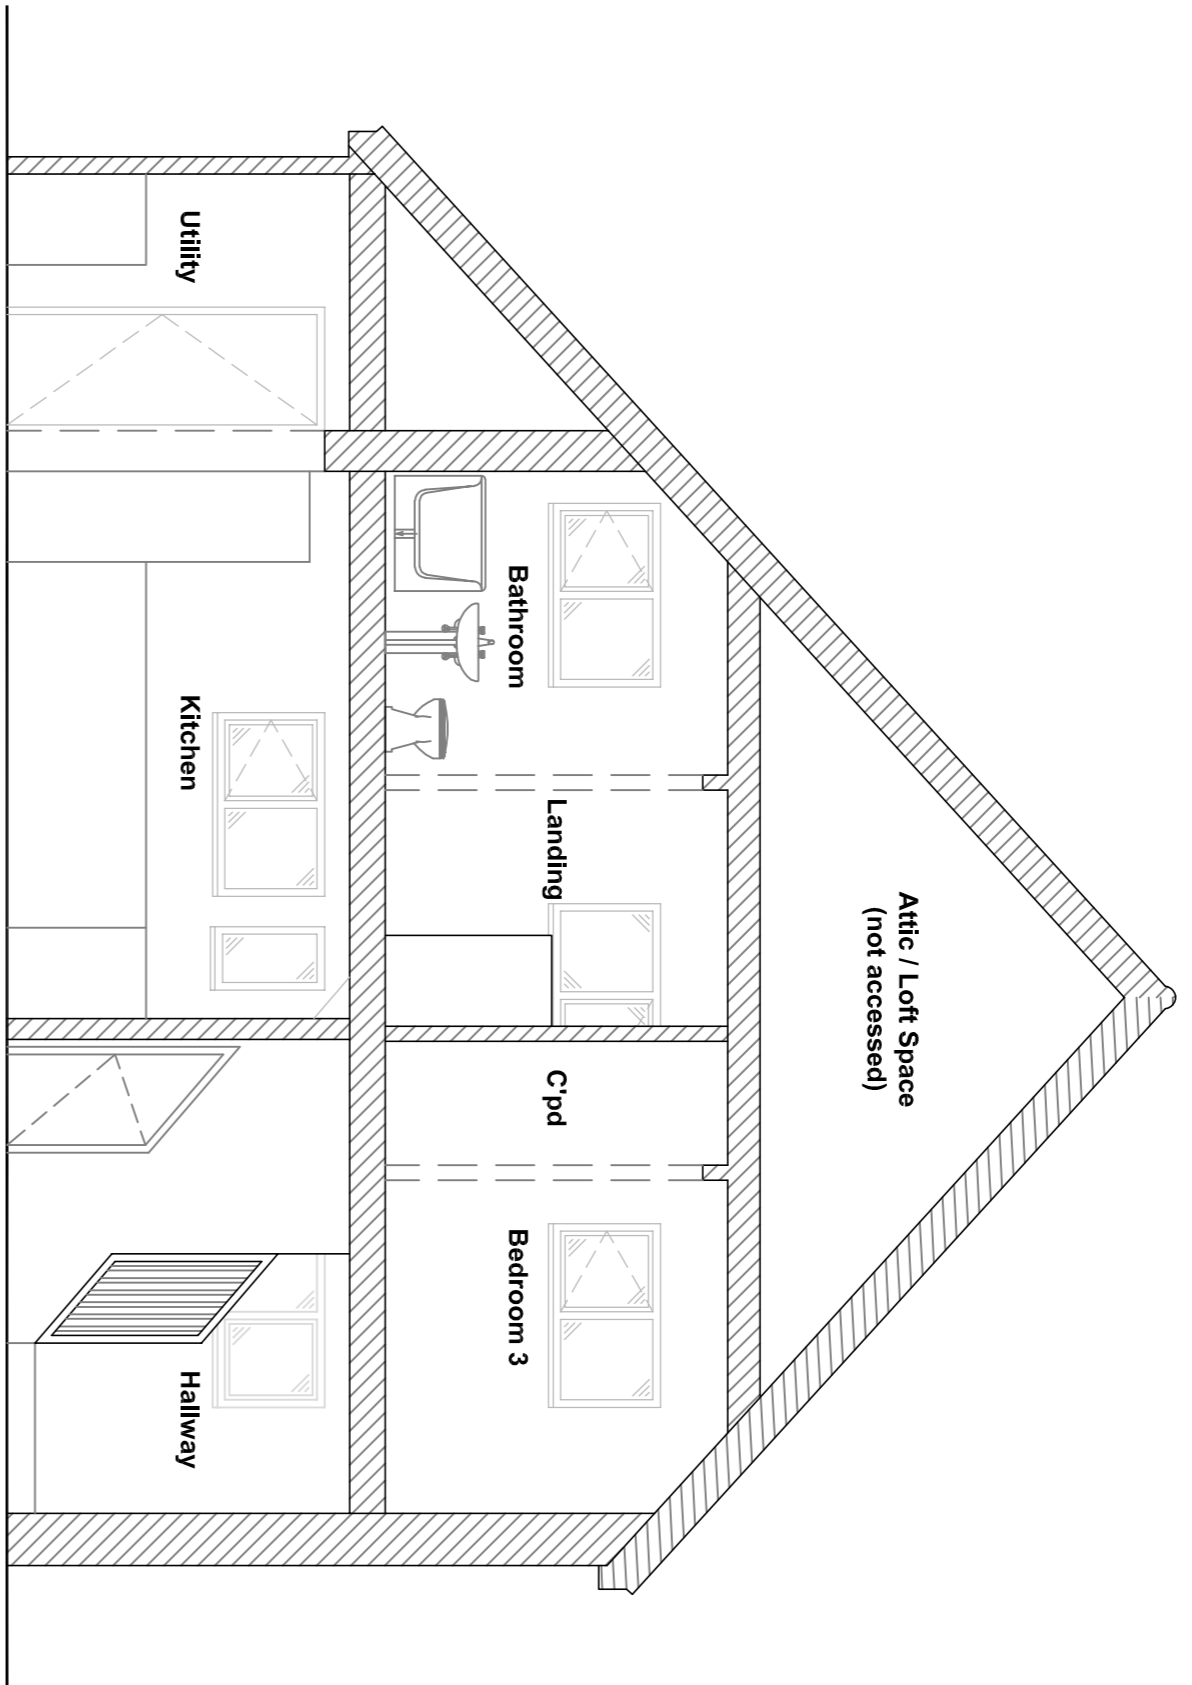


Existing Section A-A

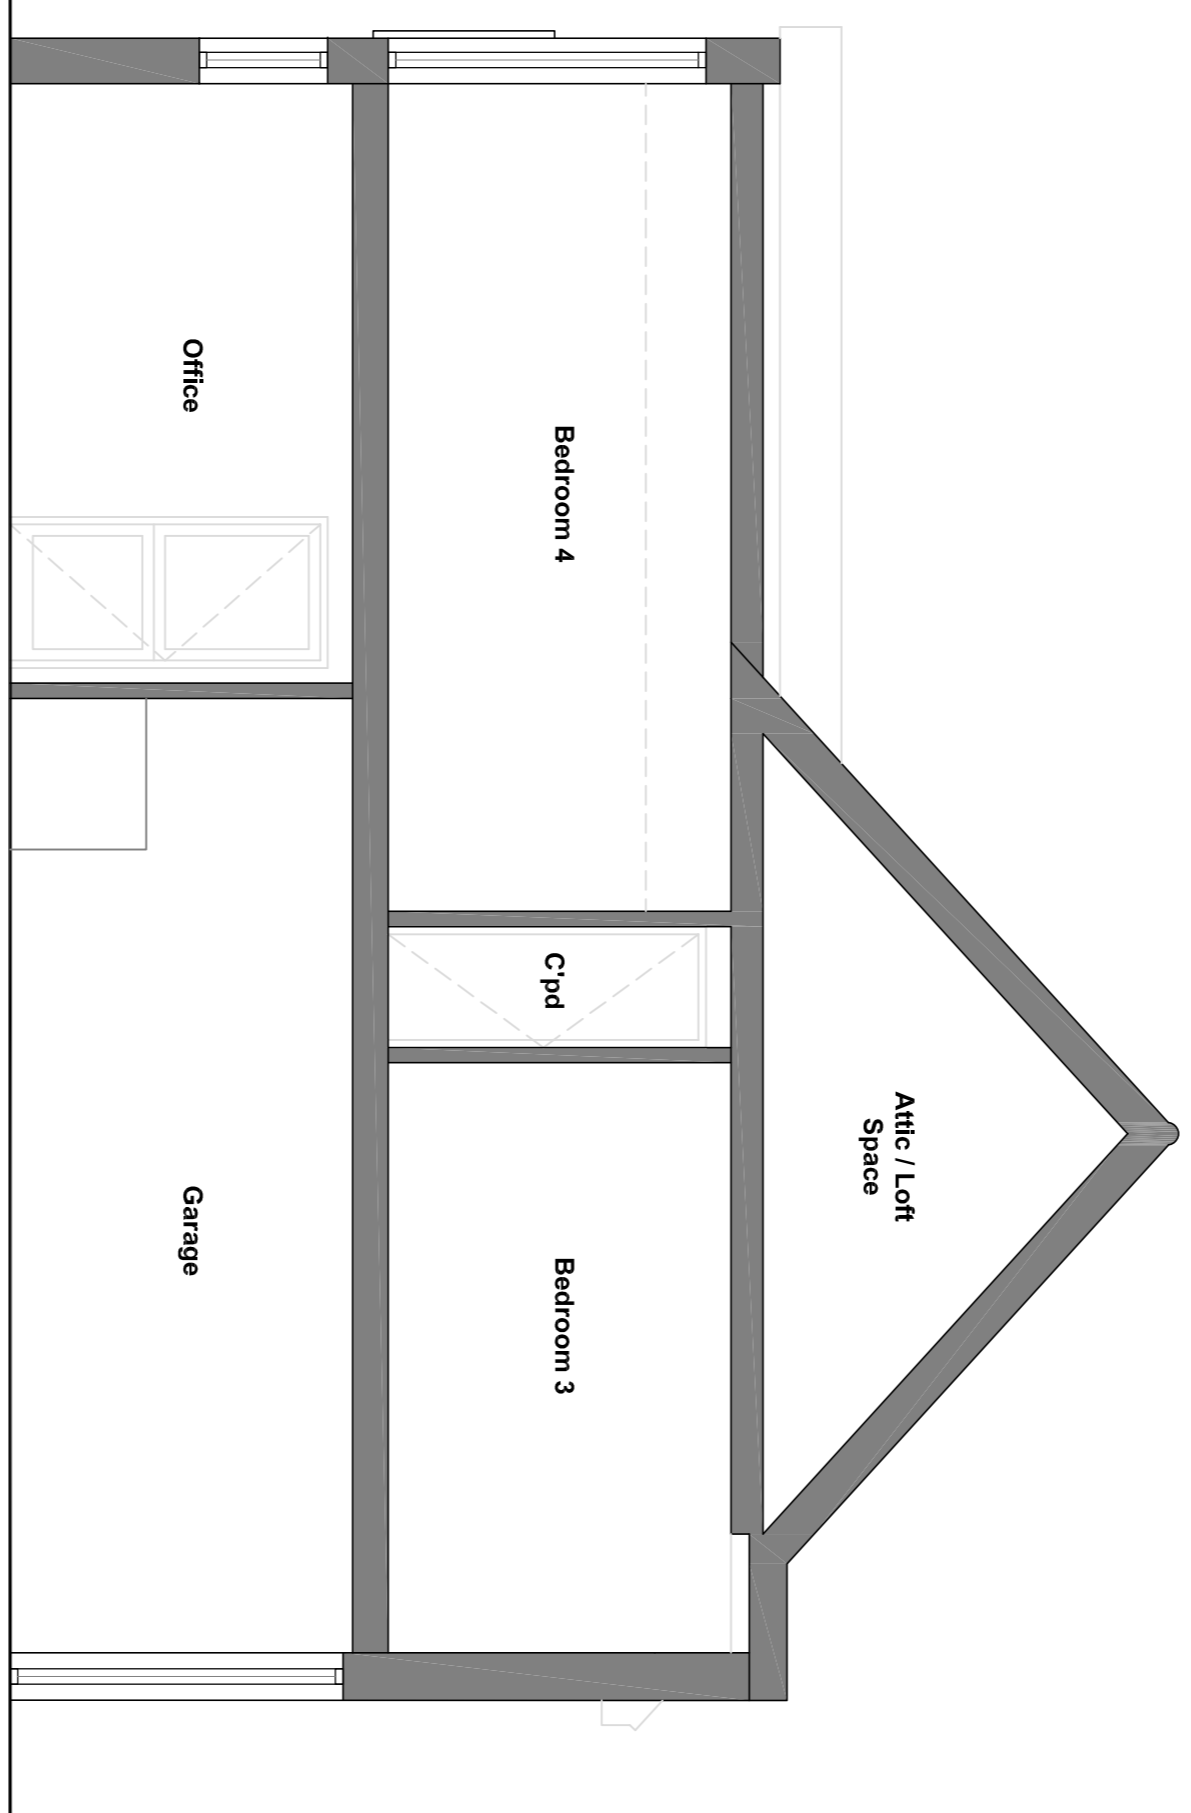

Proposed Section B-B

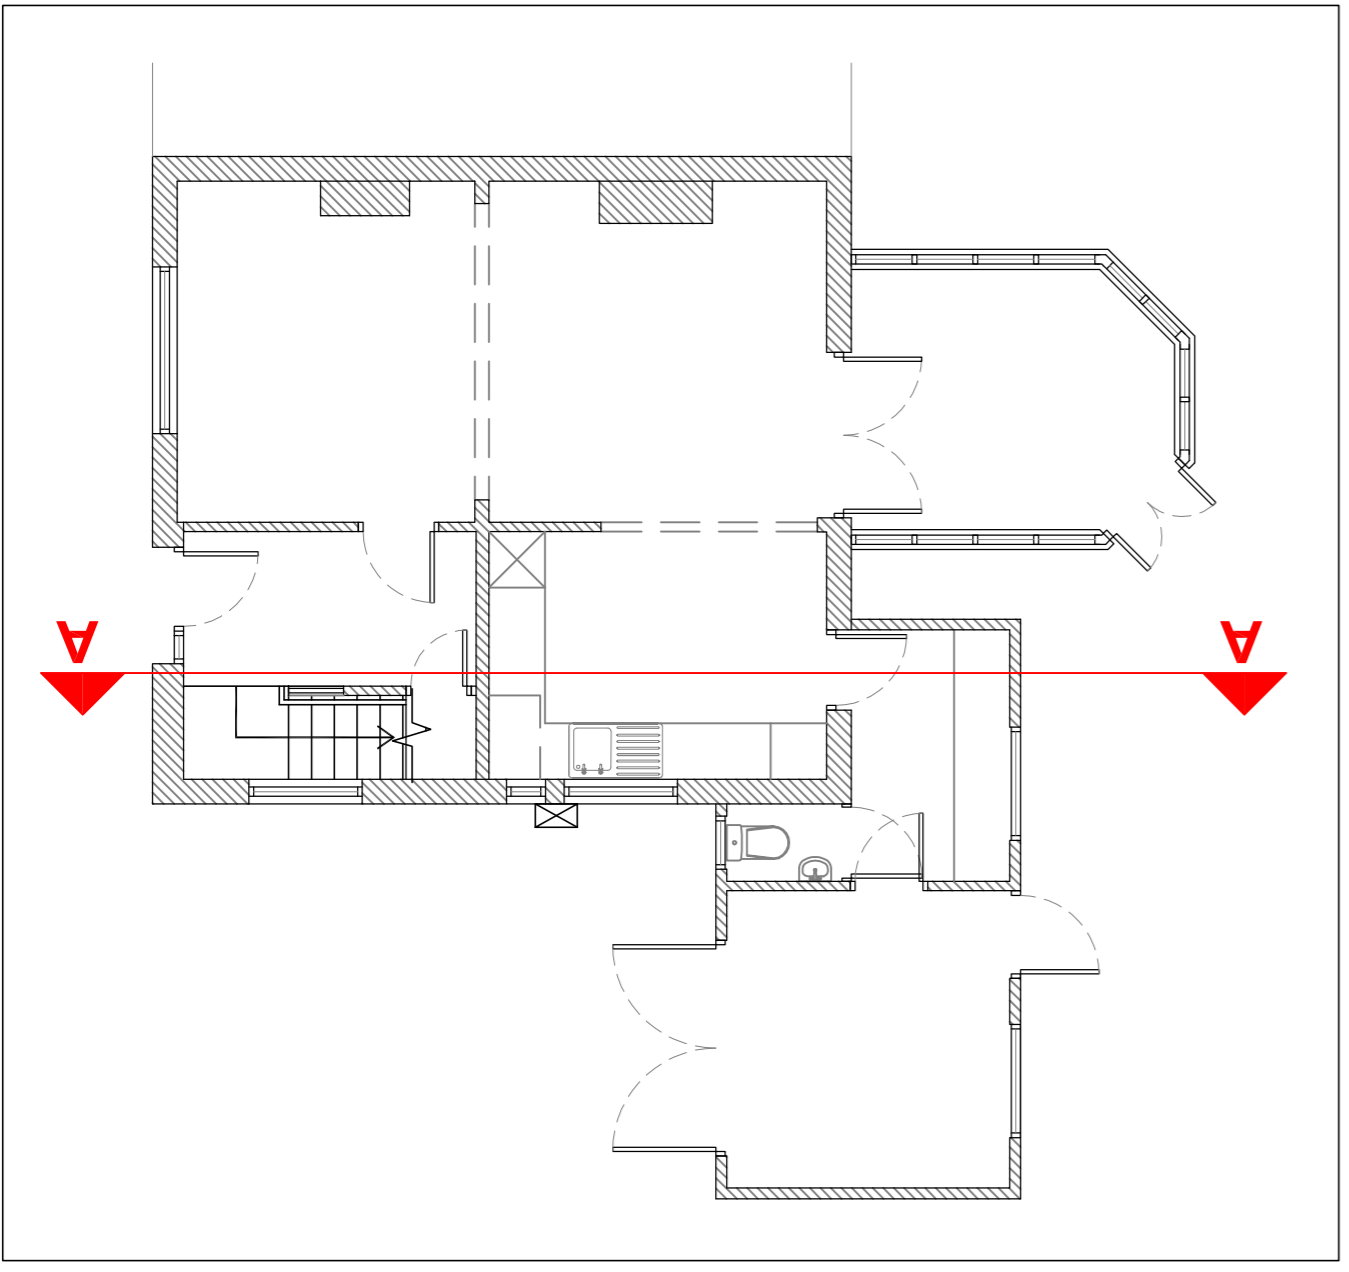

Existing Key Plan  
(not to scale)

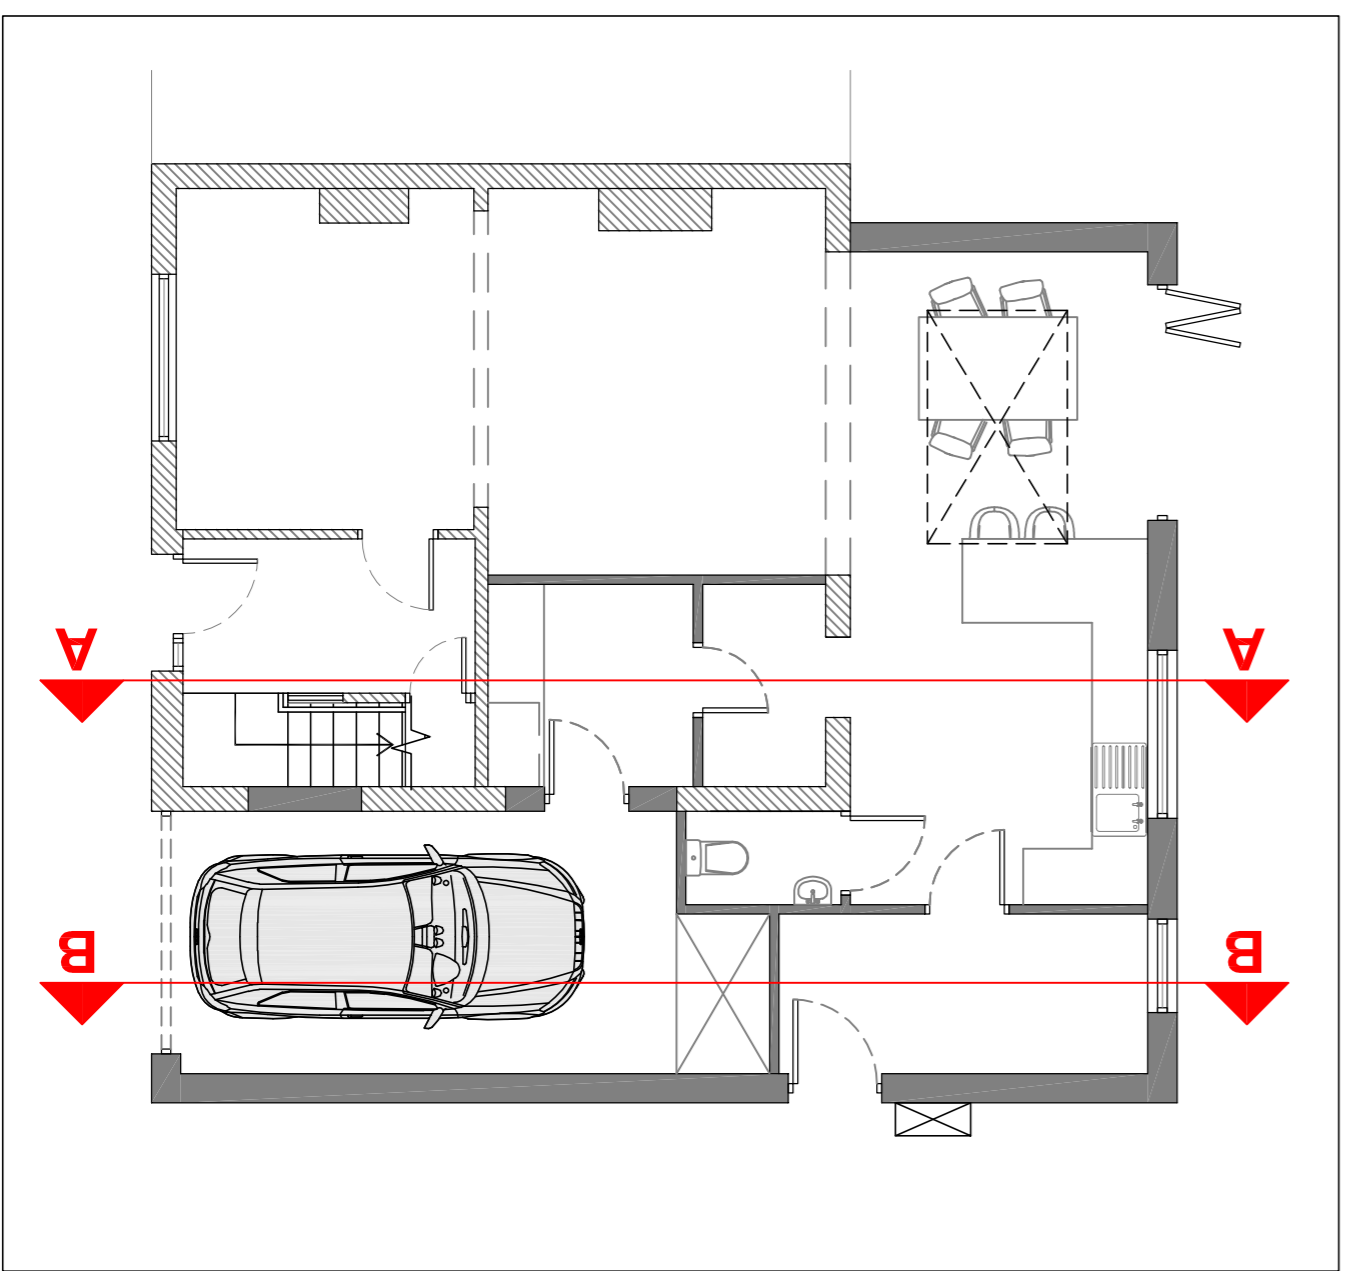

Proposed Key Plan  
(not to scale)

**P L A N N I N G**

A 16/01/21 Updated to suit the clients comments.

Client:  
**Mr and Mrs Liddiard**



38 Harrington Place, Letchworth Garden City, Hertfordshire, SG8 1FA  
E: [lukes.kidd@kw-architectural.co.uk](mailto:lukes.kidd@kw-architectural.co.uk) - M: 07812 98924

Project:  
**Rear and Side Extension  
4 Fox Close, Bampton  
Oxfordshire, OX18 2NH**

Drawing Title:  
**Existing and Proposed  
Sections**

Drawn By: **LK** Date: **January 2021**

Scale: **1:50** Size: **A1**

Job / Drawing Number: **525-PL08** Revision: **A**