






KEY

-  DEMOLISH FABRIC
-  REMOVE JOINERY
-  REMOVE FINISHES
-  REMOVE ITEM



Existing Section AA - 1:50 @ A3

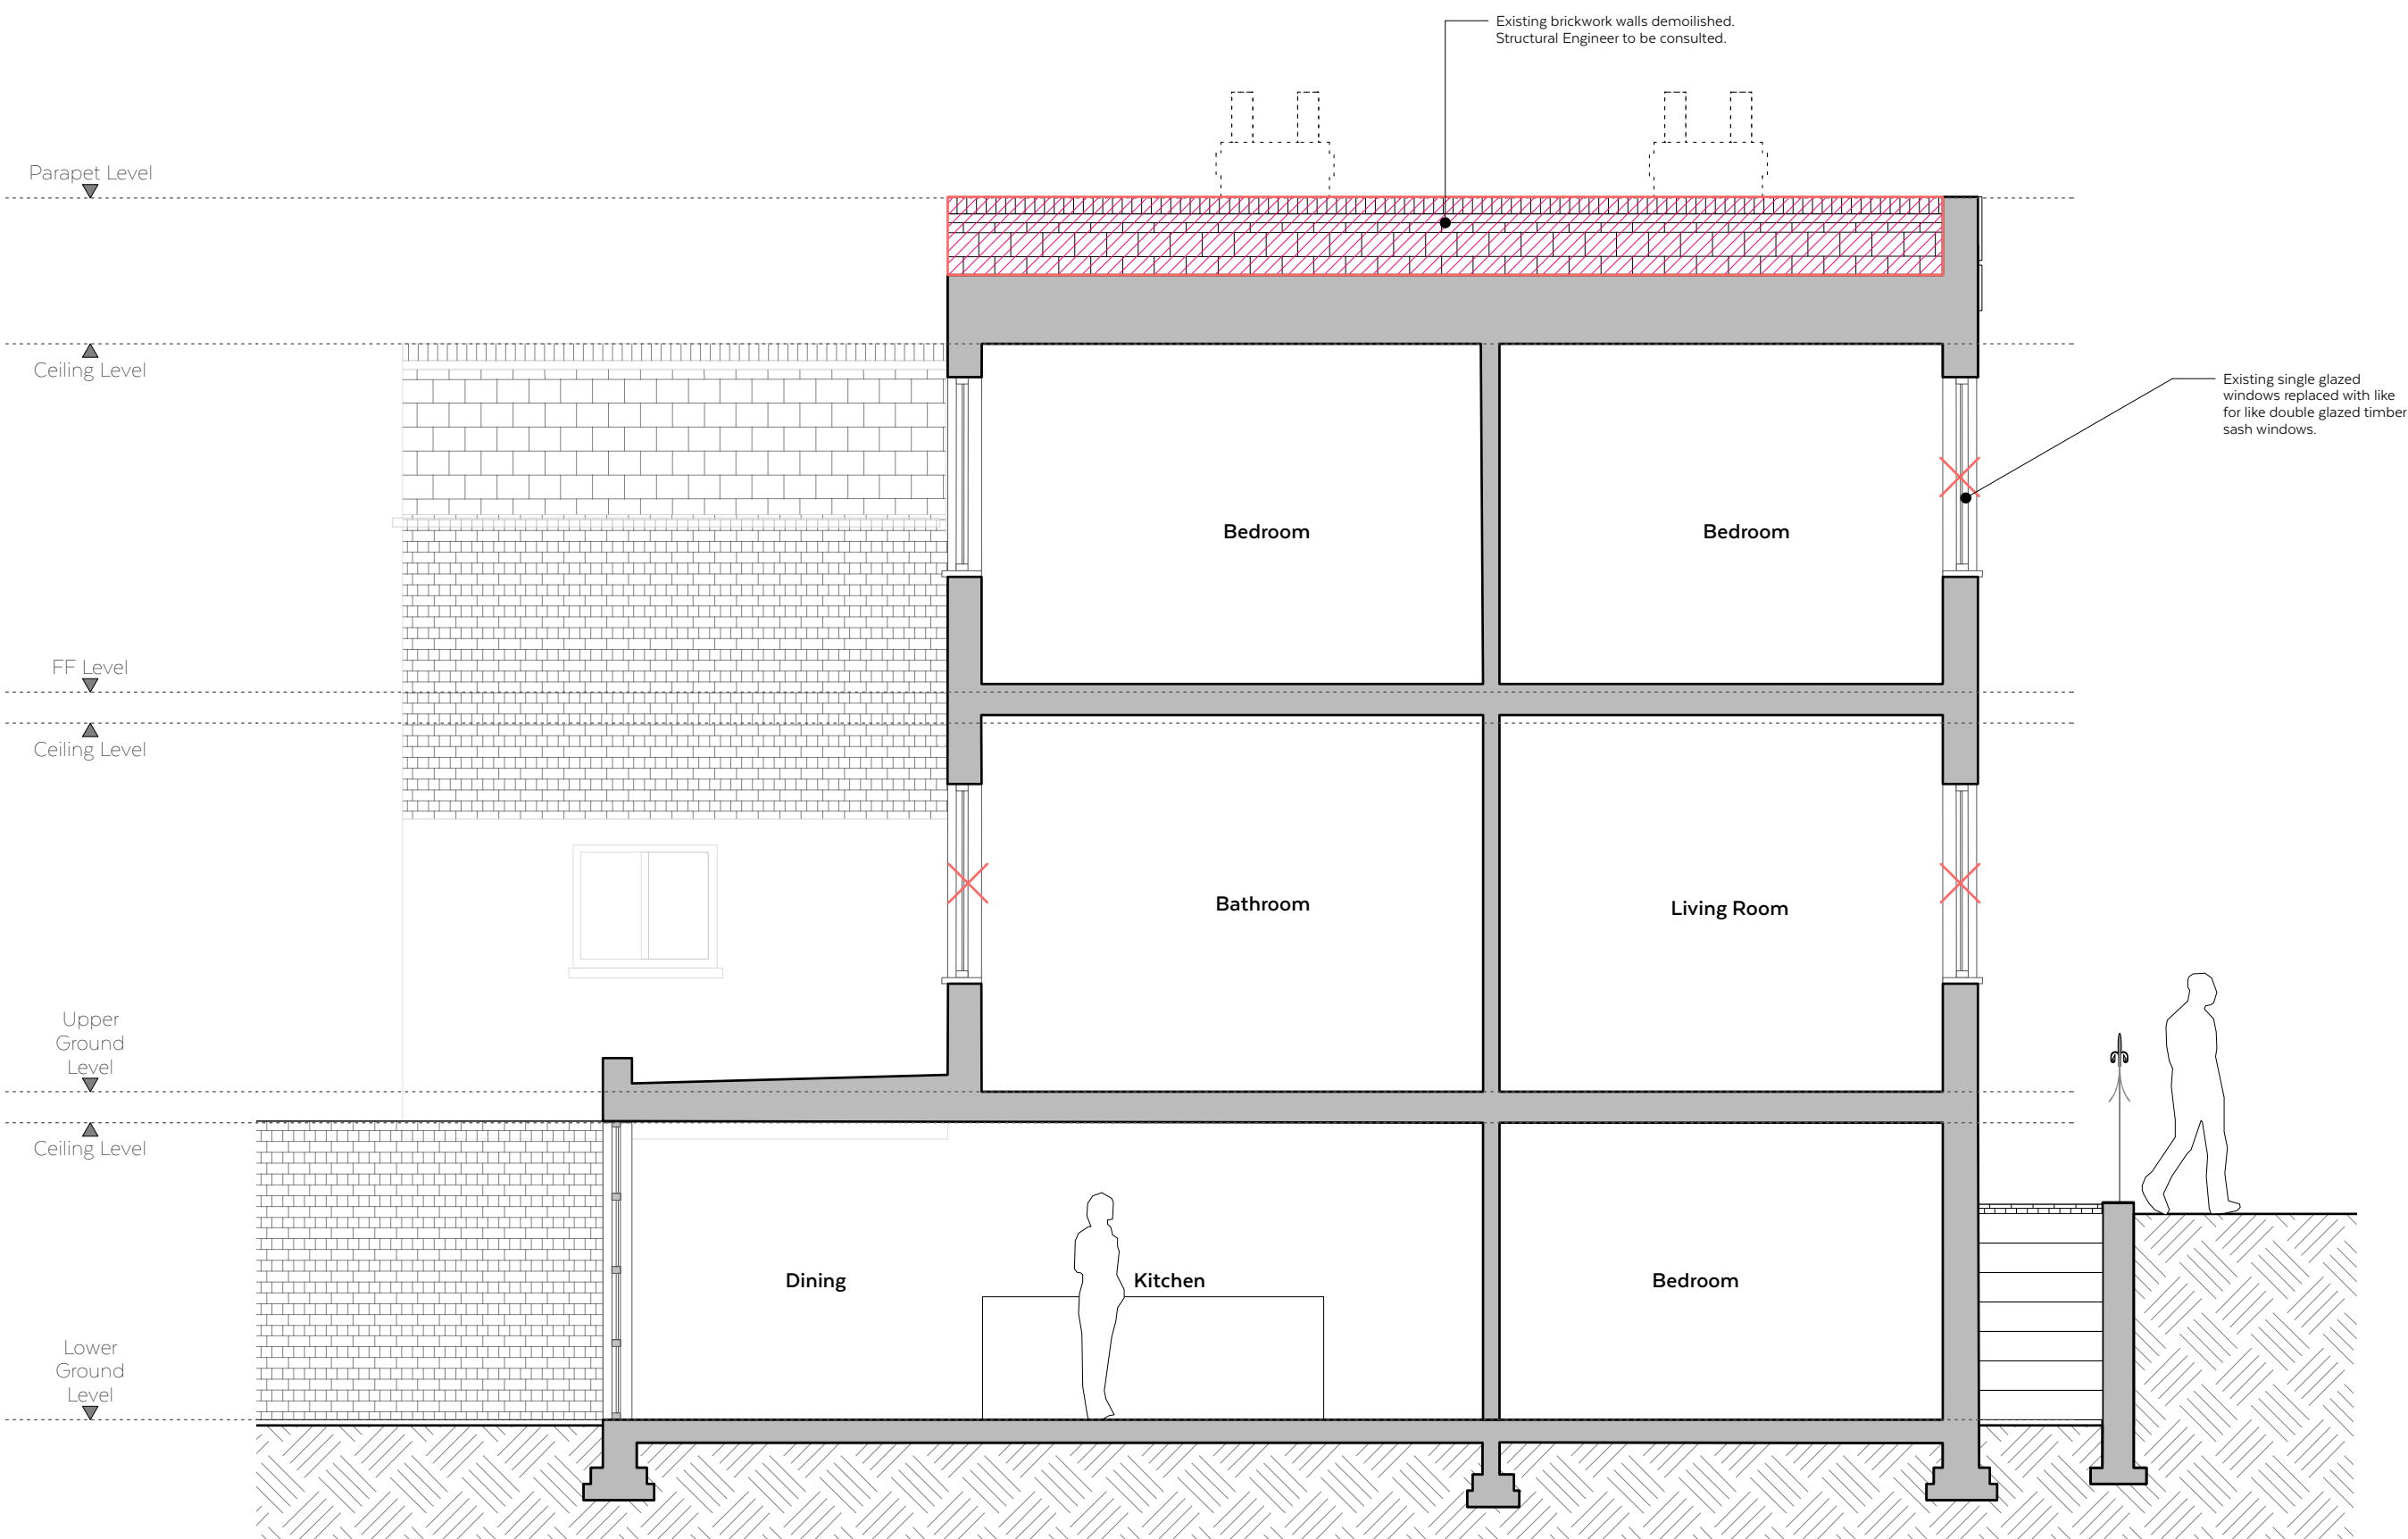

DO NOT SCALE OFF THIS DRAWING  
ALL AMBIGUITIES OR DISCREPANCIES TO BE REPORTED TO ARCHITECT BEFORE COMMENCING

Up Architects

Project	
Extension + Refurb, 19 Driffield Road	
Drawing	
Existing Section AA	
Drawing Number	Revision
<b>048_06</b>	-
Scale	
1:50 @ A3	<b>Planning</b>