



Produced on 17 December 2020 from the Ordnance Survey National Geographic Database and incorporating surveyed revision available at this date.
 This map shows the area bounded by 536238,183267 536238,183367 536338,183367 536338,183267
 Reproduction in whole or part is prohibited without the prior permission of Ordnance Survey.
 Crown copyright 2020. Supplied by copla ltd trading as UKPlanningMaps.com a licensed Ordnance Survey partner (100054135).
 Data licenced for 1 year, expiring 17 December 2021. Unique plan reference: v1c/549723/744432

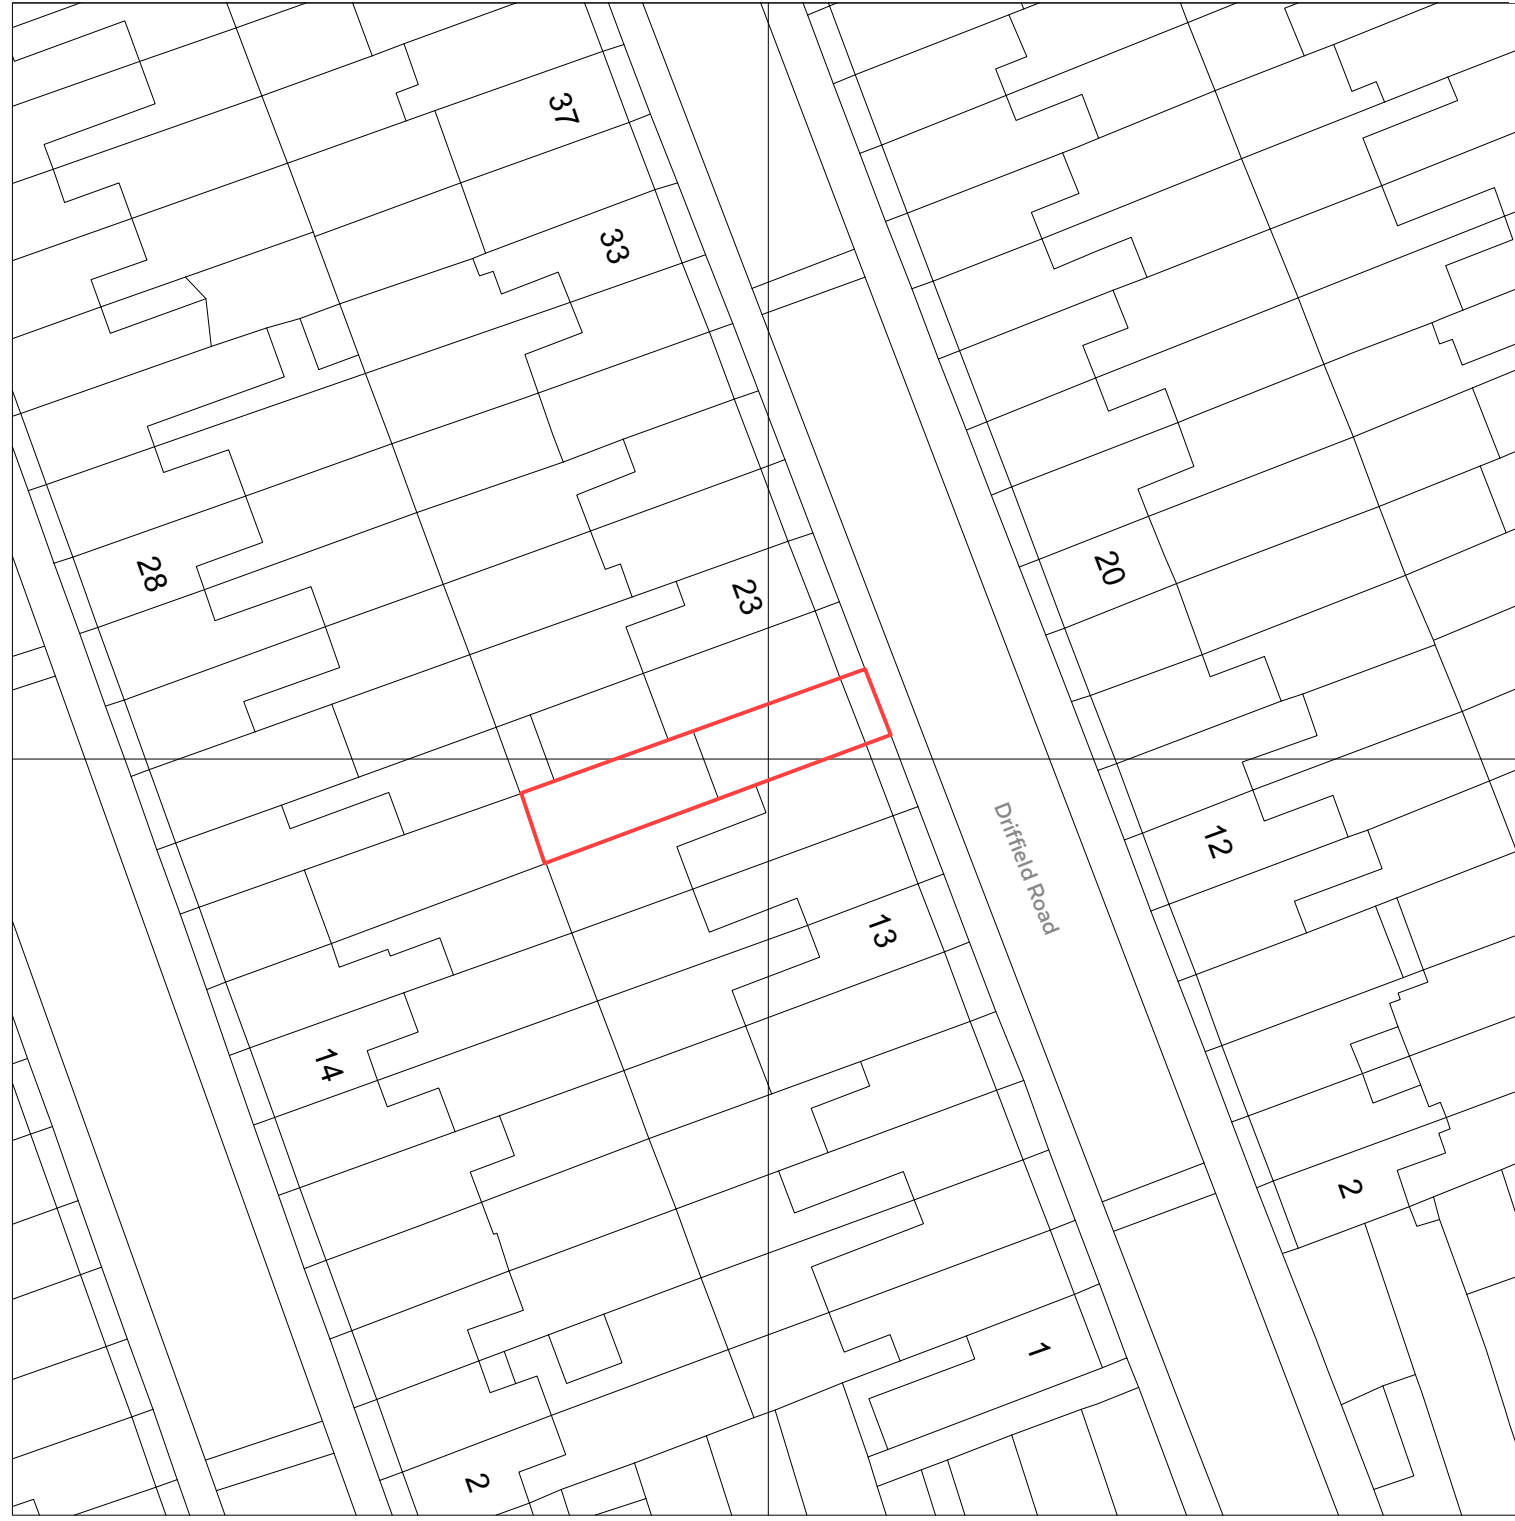

Location Plan - 1:500 @ A3



Block Plan - 1:200 @ A3

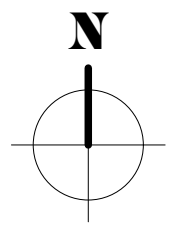

Up Architects

Project	Extension + Refurb, 19 Driffield Road
Drawing	Location Plan
Drawing Number	Revision
048_00	-
Scale	Varies @ A3

Planning