



Front Elevation

Side Elevation
(Extension Side)

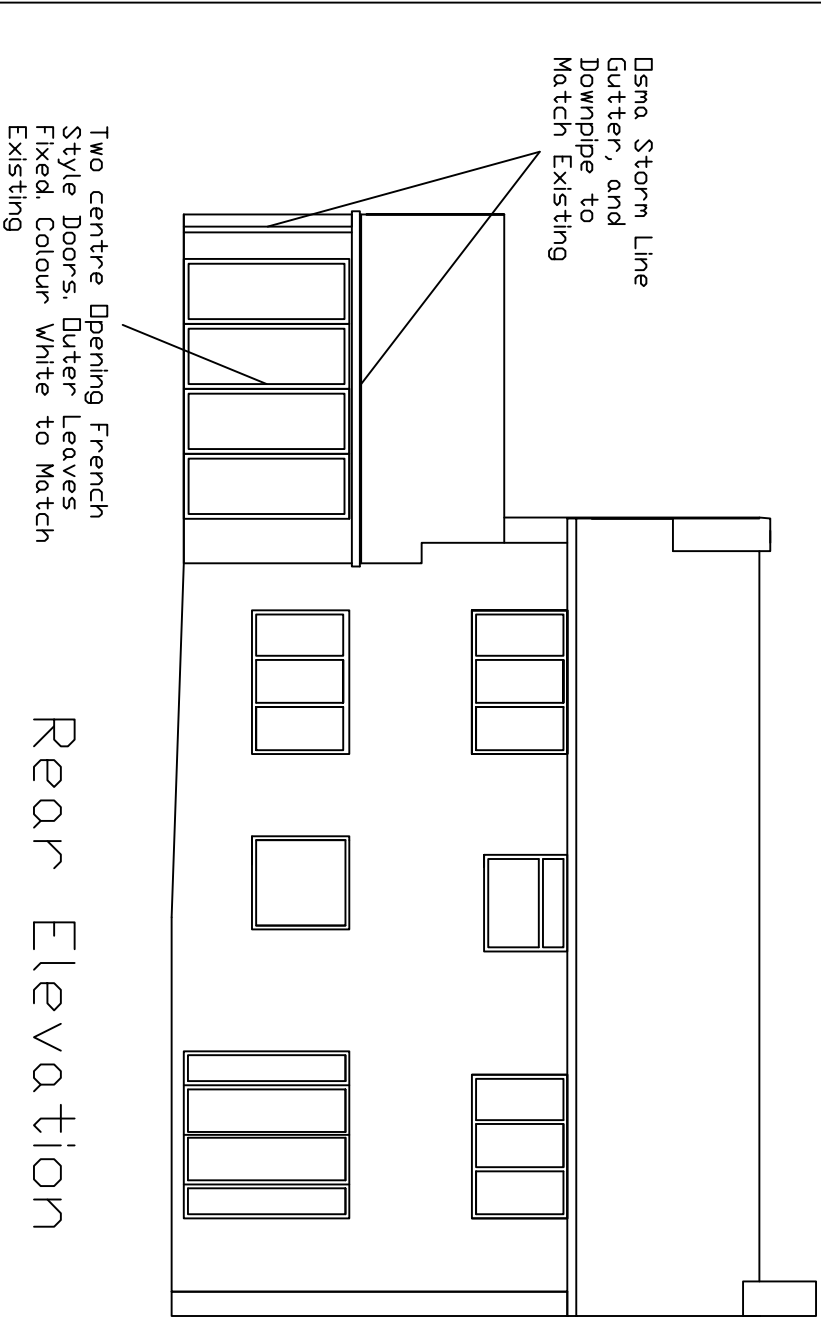

Rear Elevation

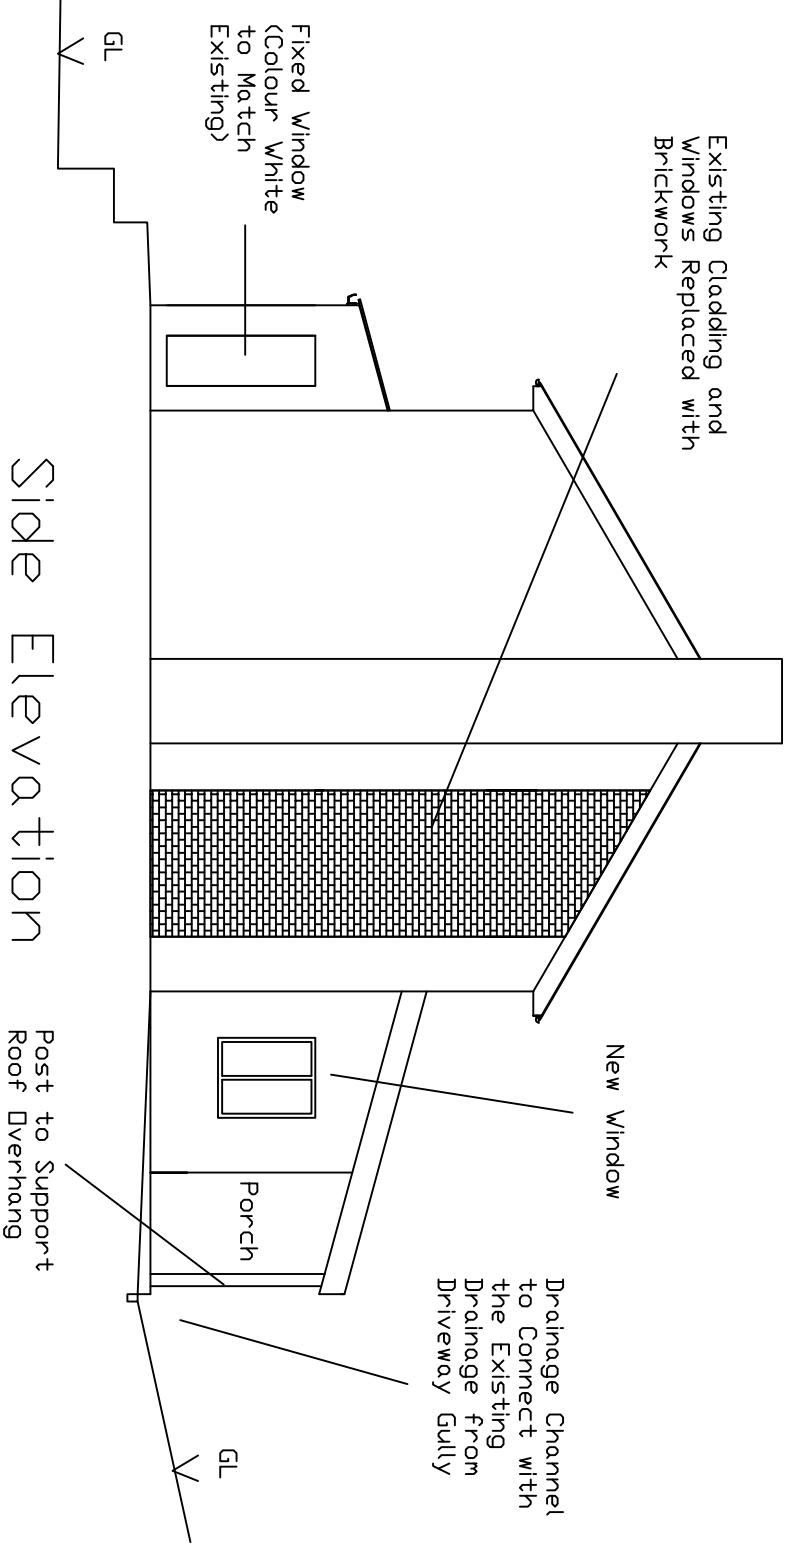

Side Elevation

Two centre Opening French Style Doors, Outer Leaves Fixed, Colour White to Match Existing

Fixed Window (Colour White to Match Existing)

Drainage Channel to Connect with the Existing Drainage from Driveway Gully

Post to Support Roof Overhang

Porch