




FRONT ELEVATION

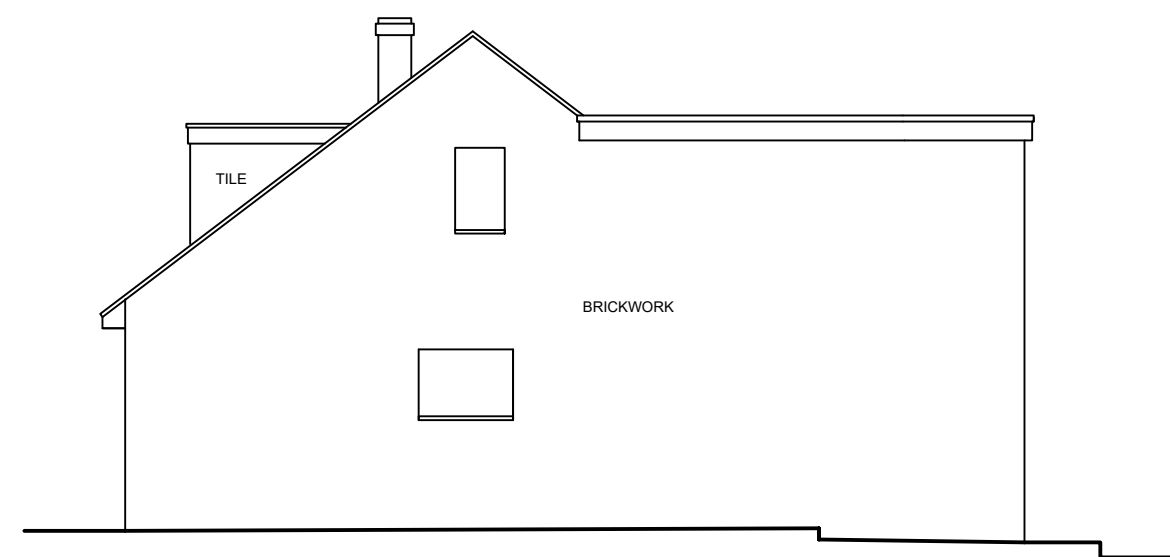


RHS ELEVATION

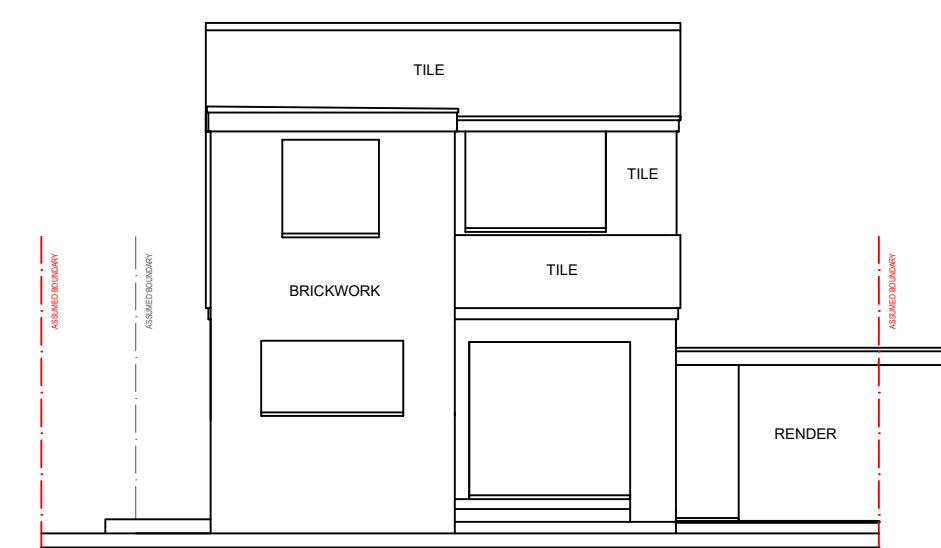


REAR ELEVATION

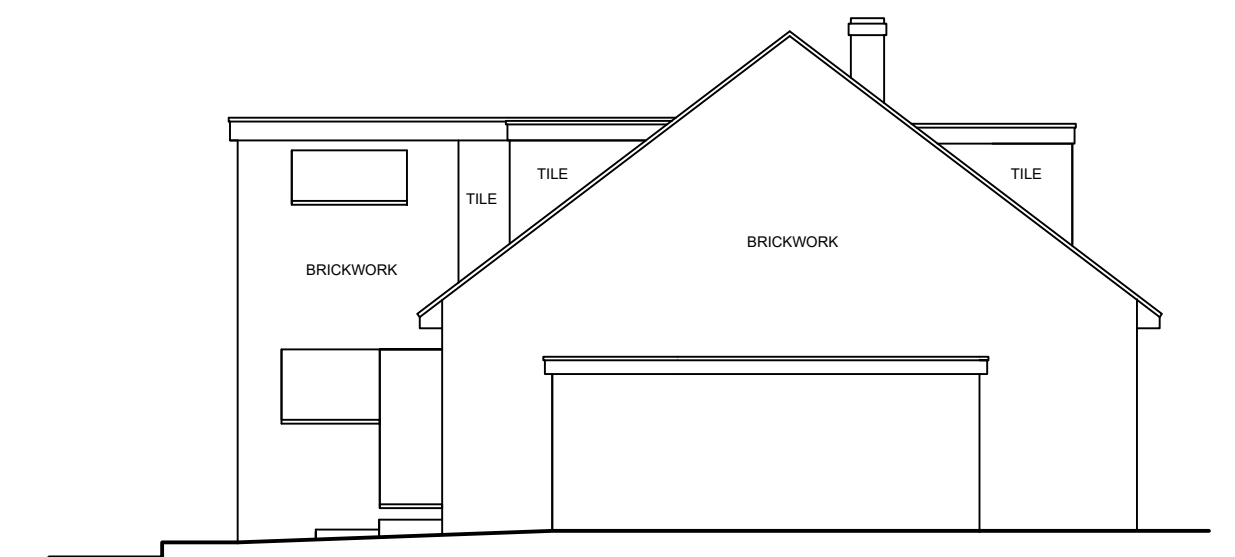


LHS ELEVATION

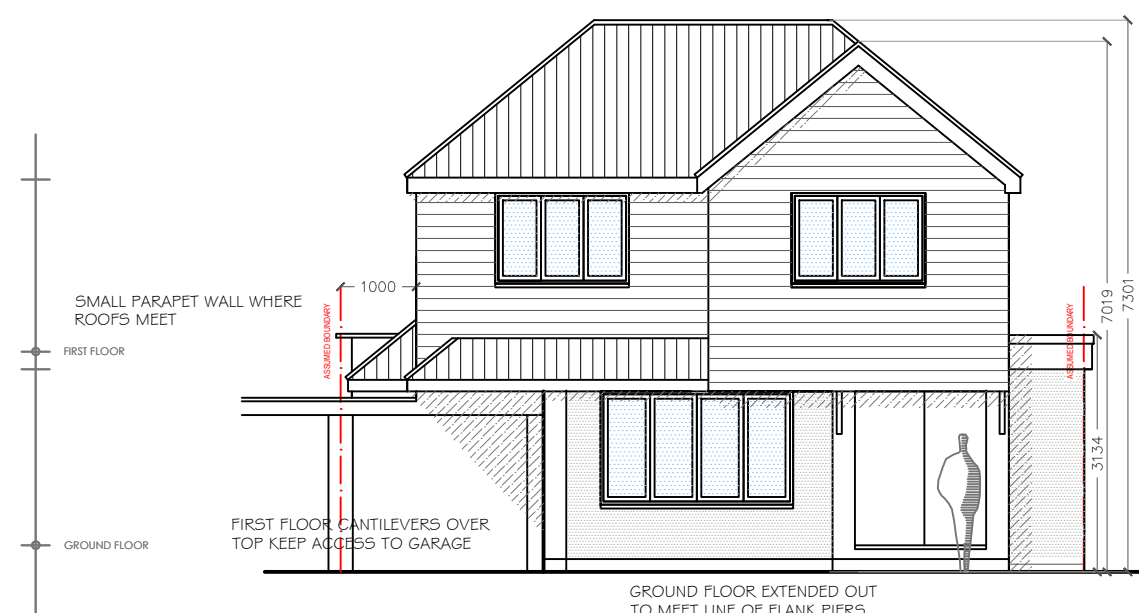

FRONT ELEVATION

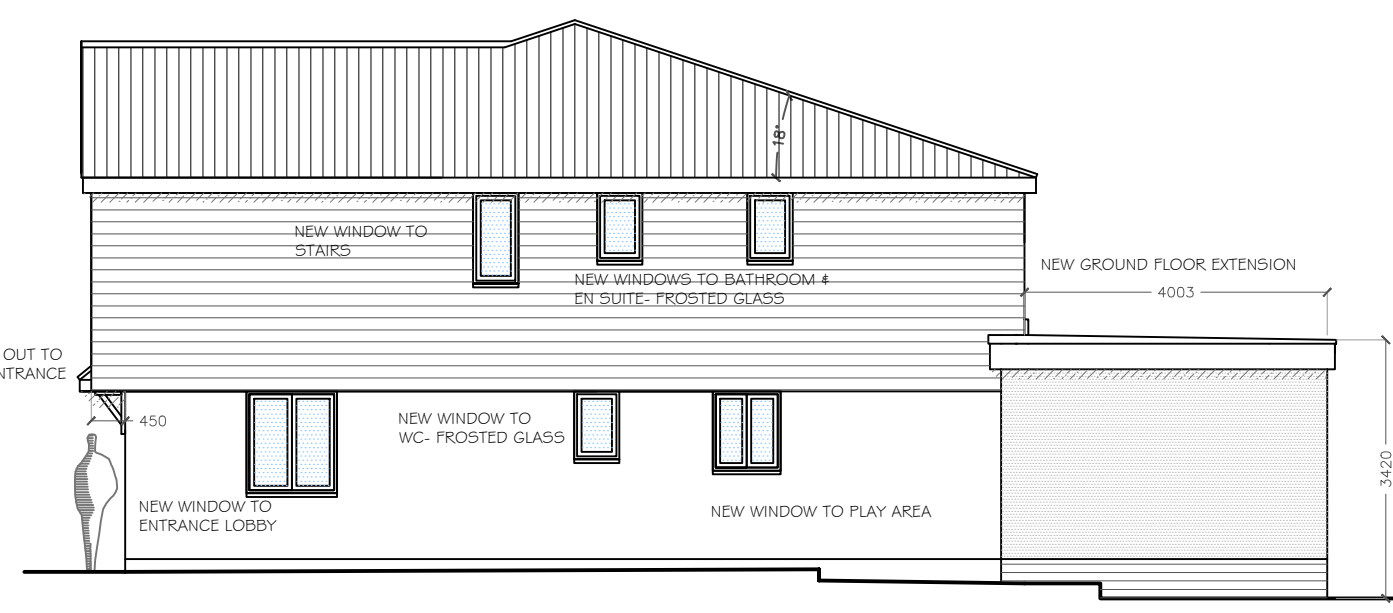


RHS ELEVATION

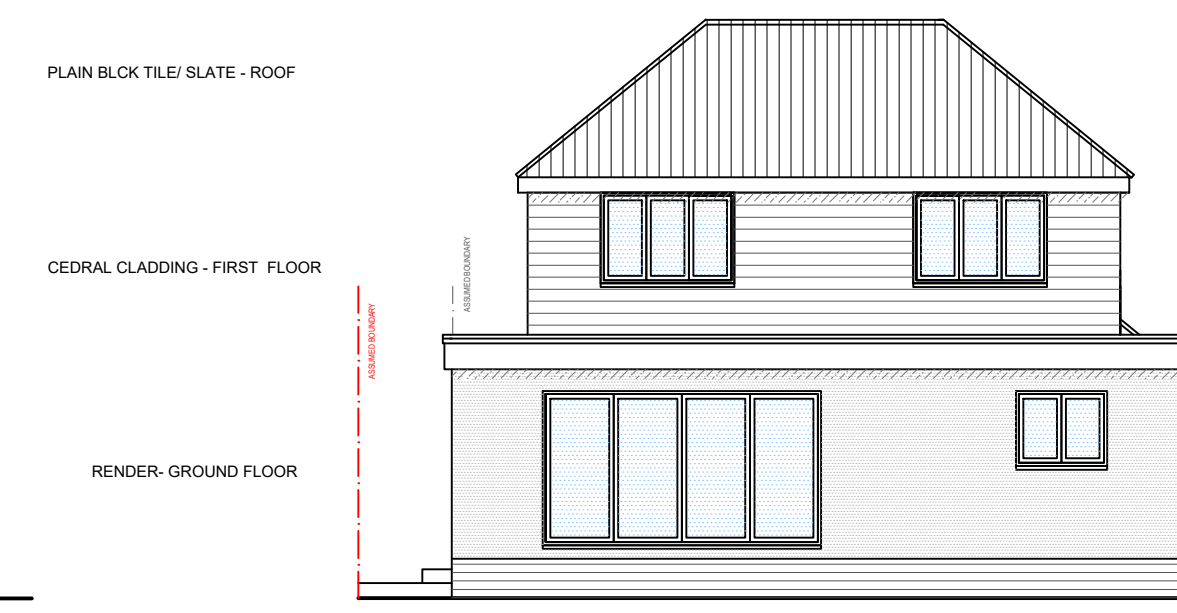


REAR ELEVATION




LHS ELEVATION

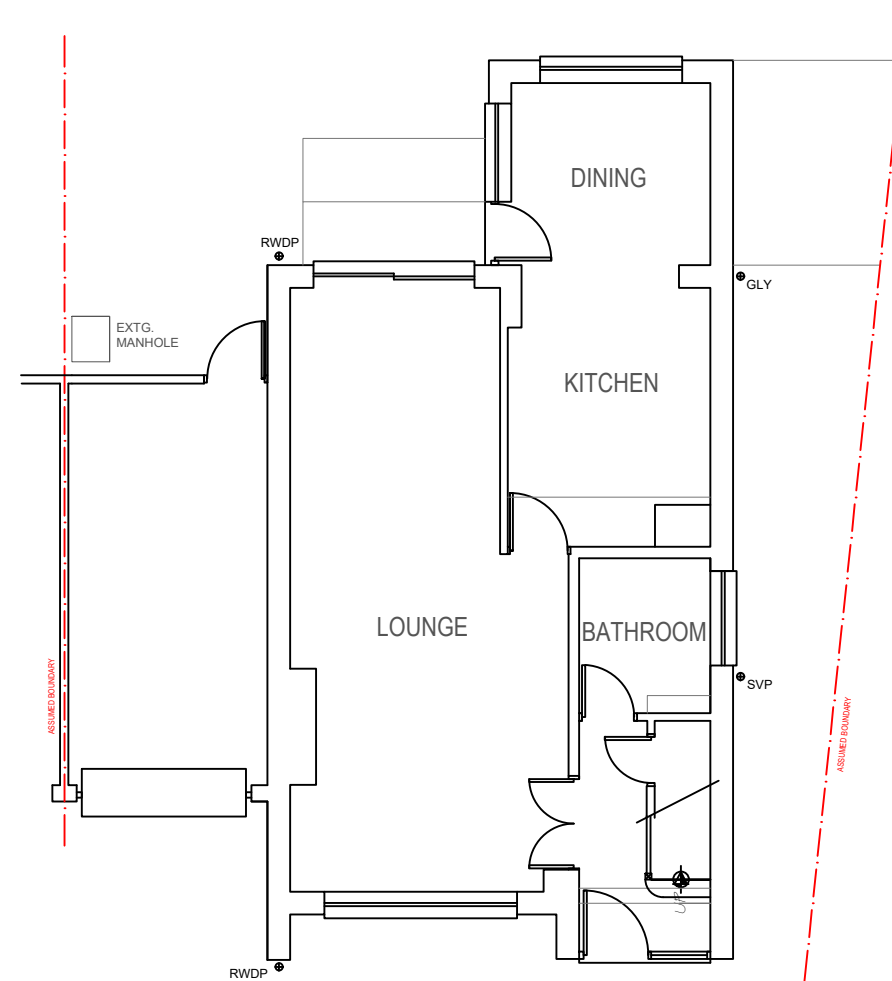


GROUND FLOOR PLAN

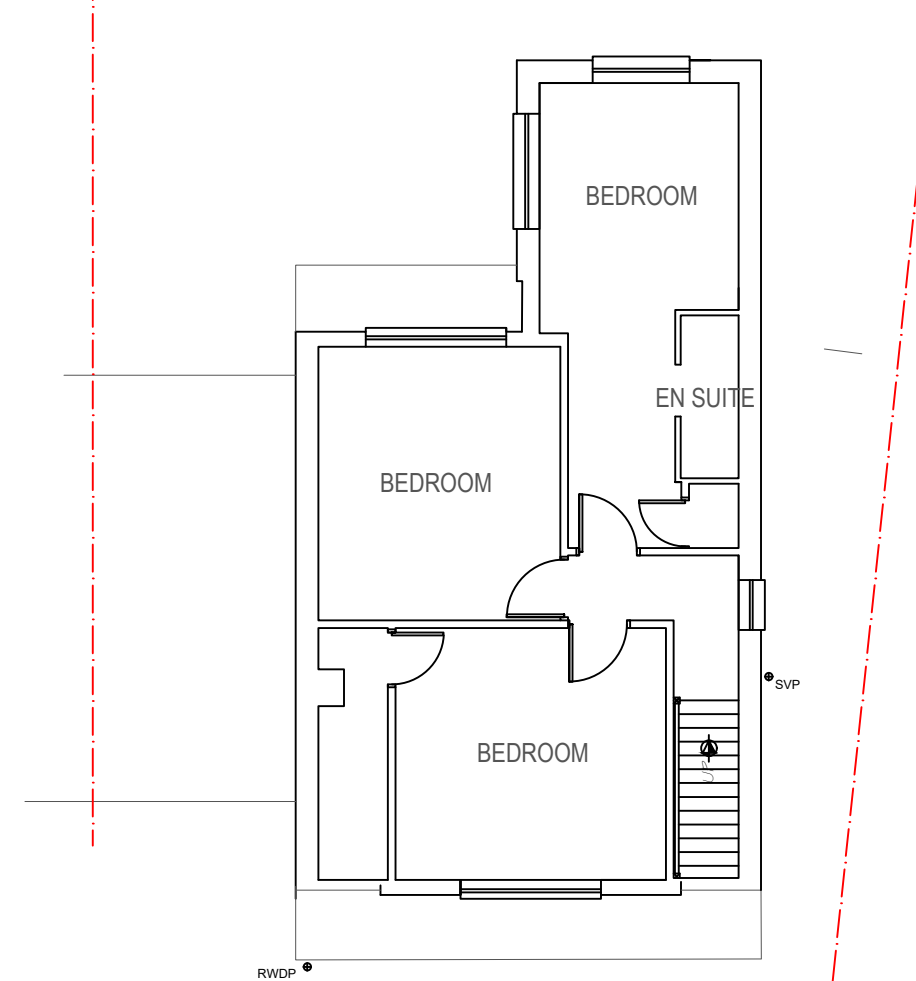


FIRST FLOOR PLAN

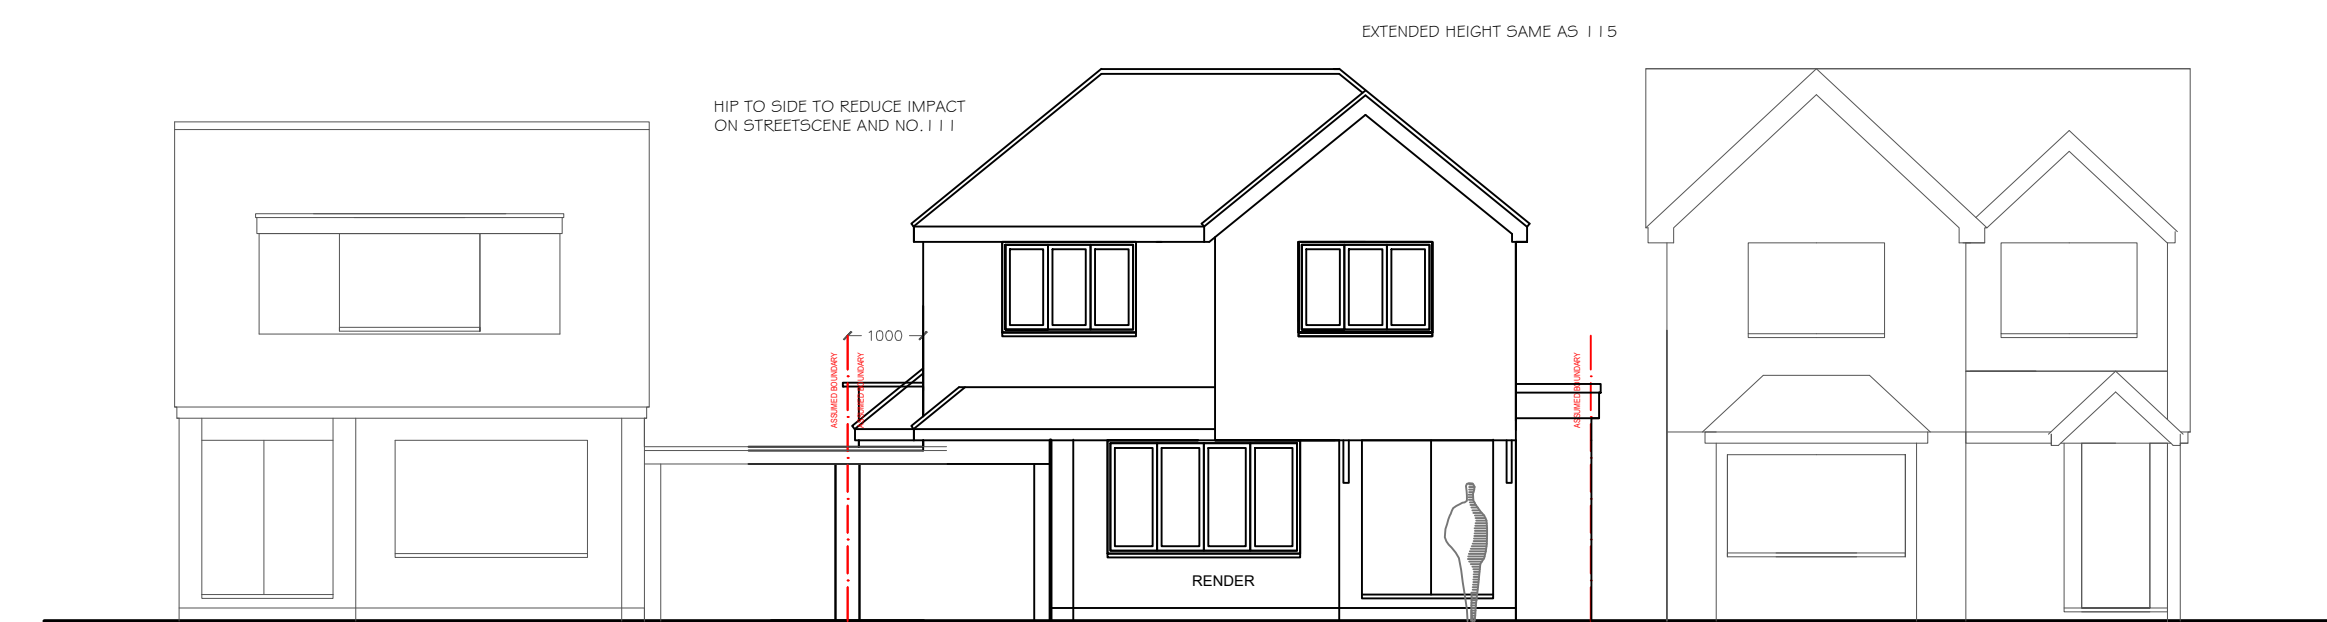


STREETSCENE

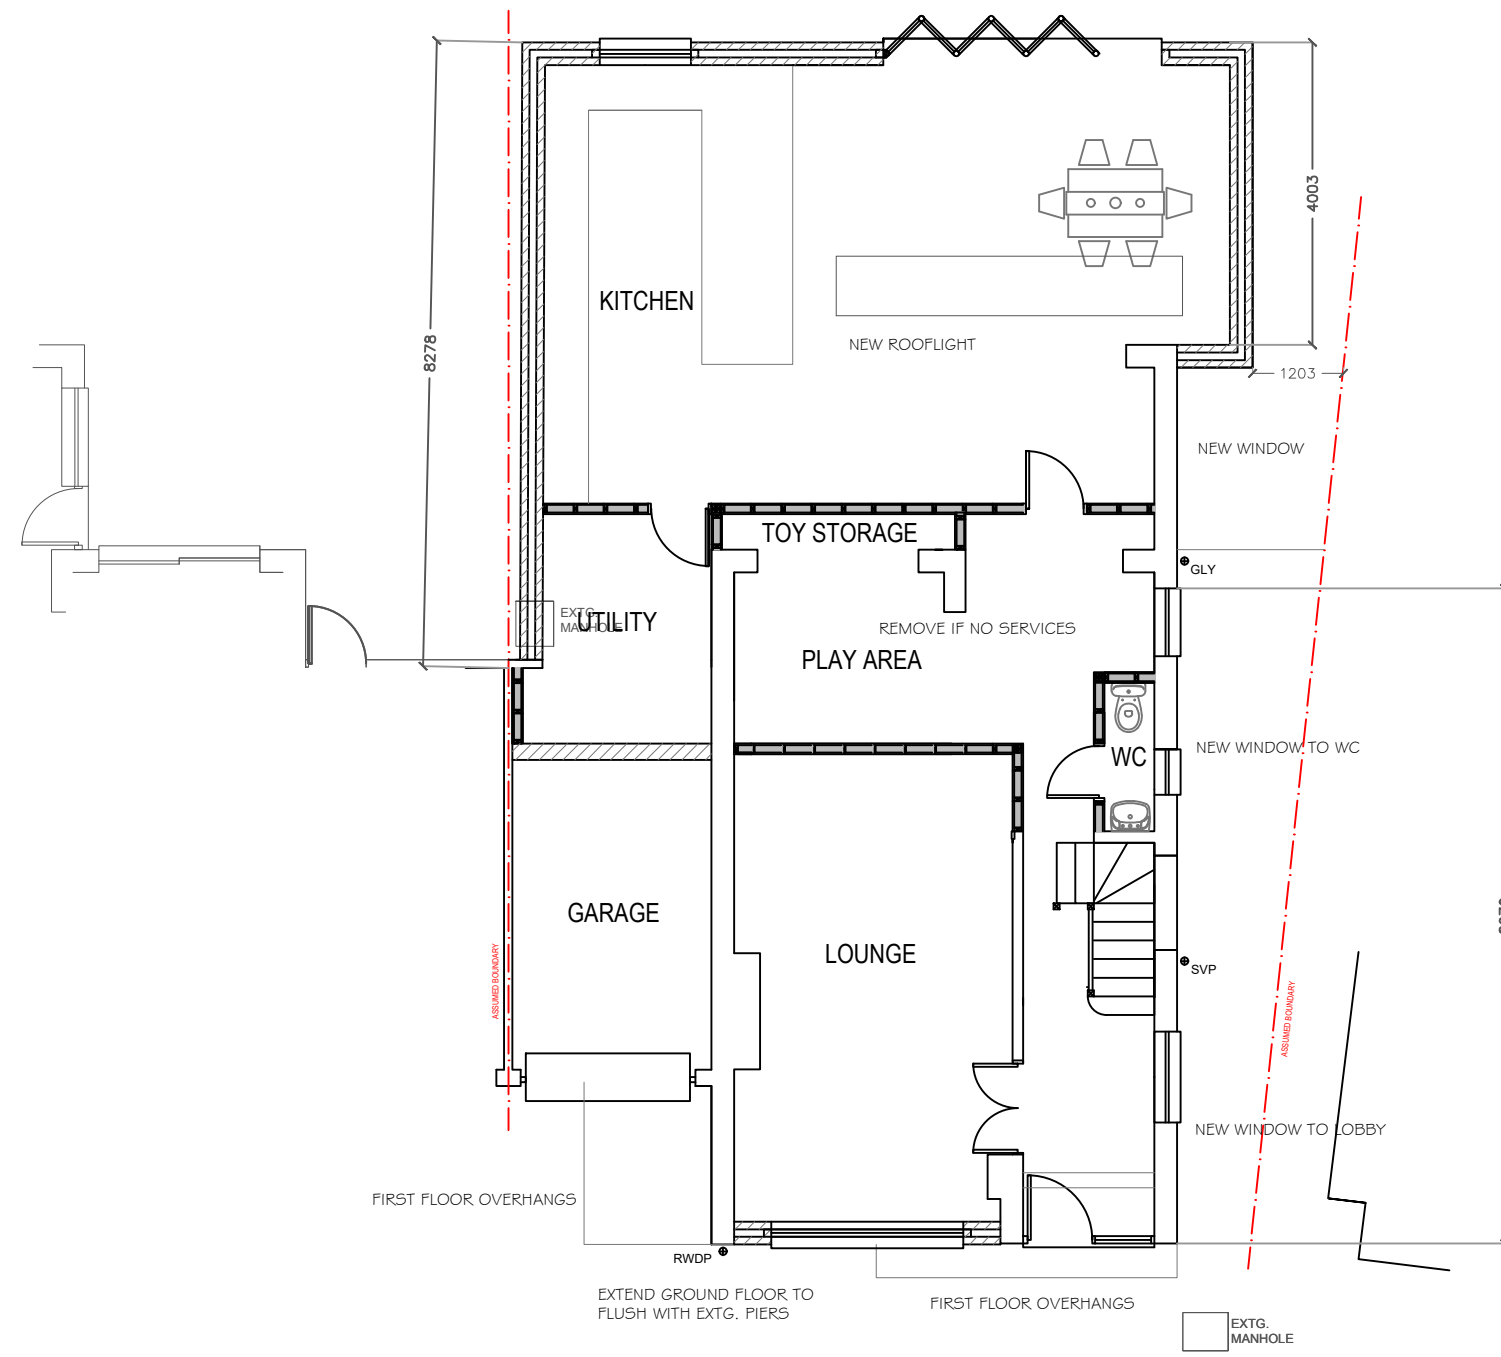


GROUND FLOOR PLAN

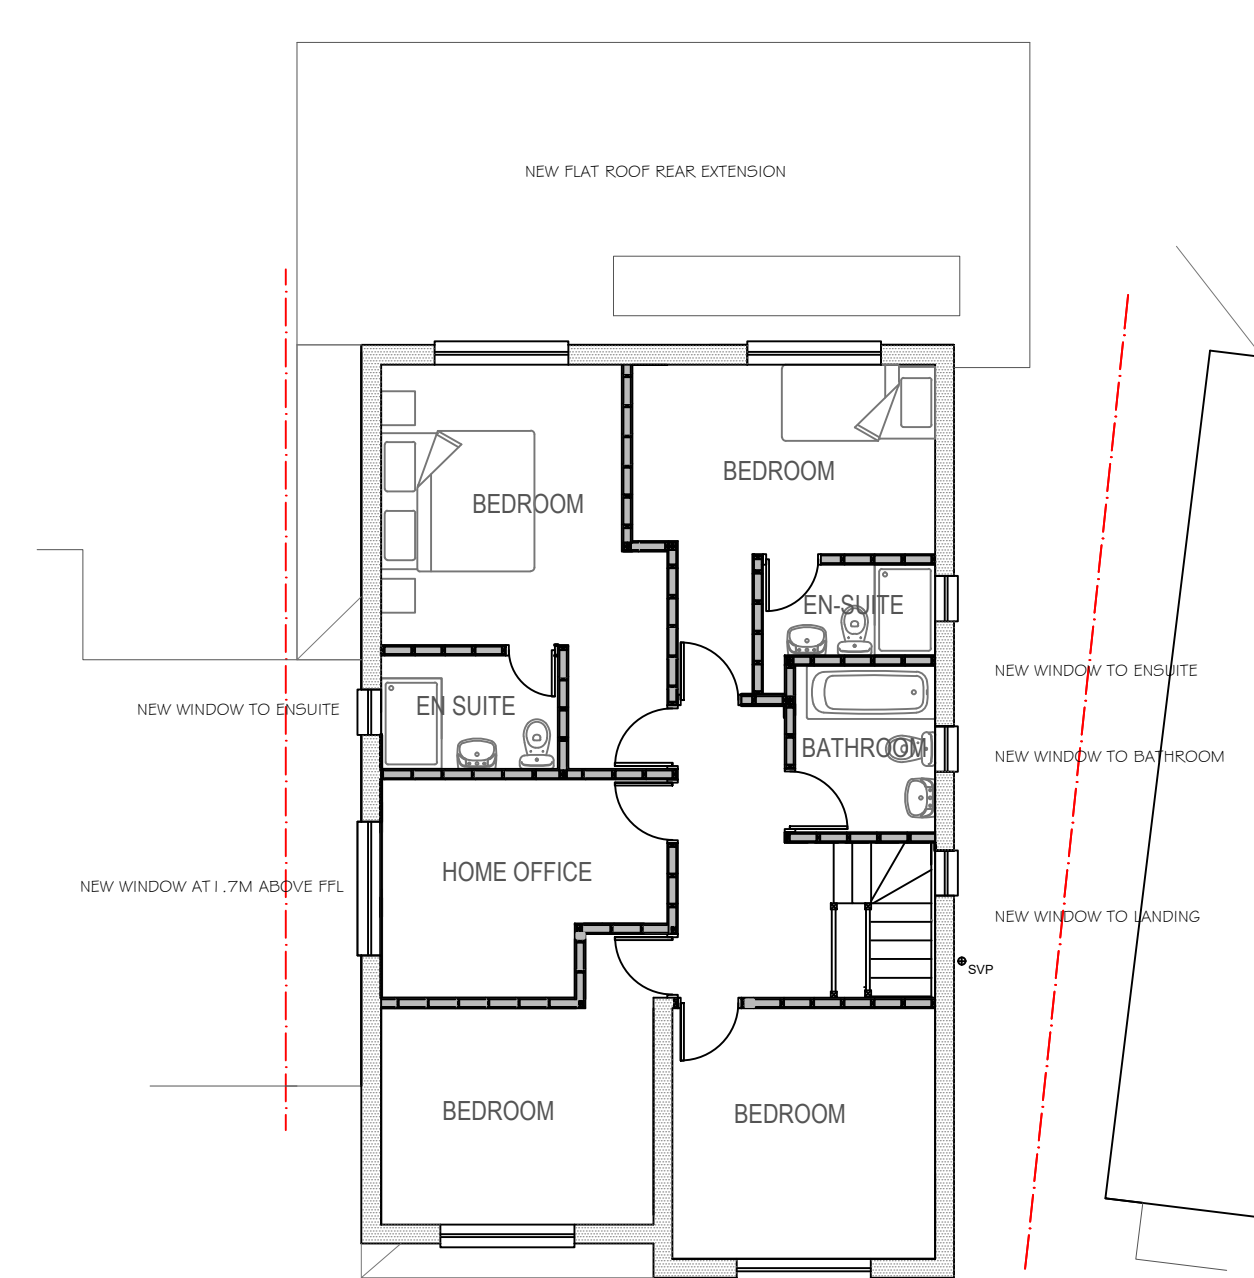

FIRST FLOOR PLAN

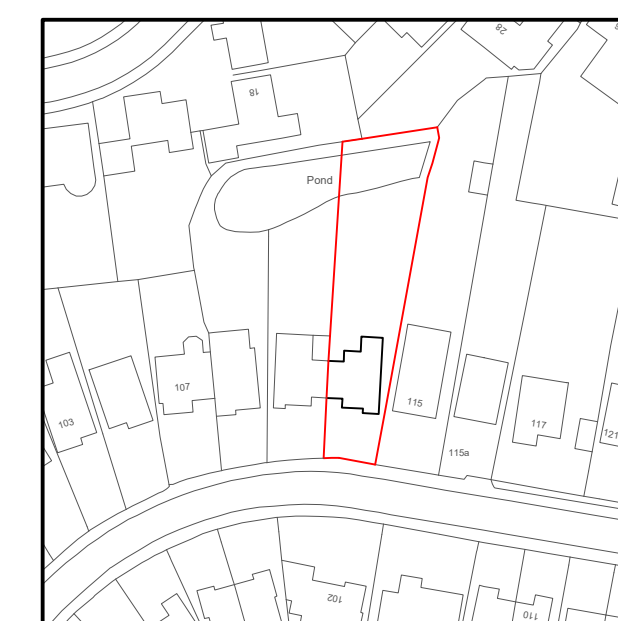

LOCATION PLAN

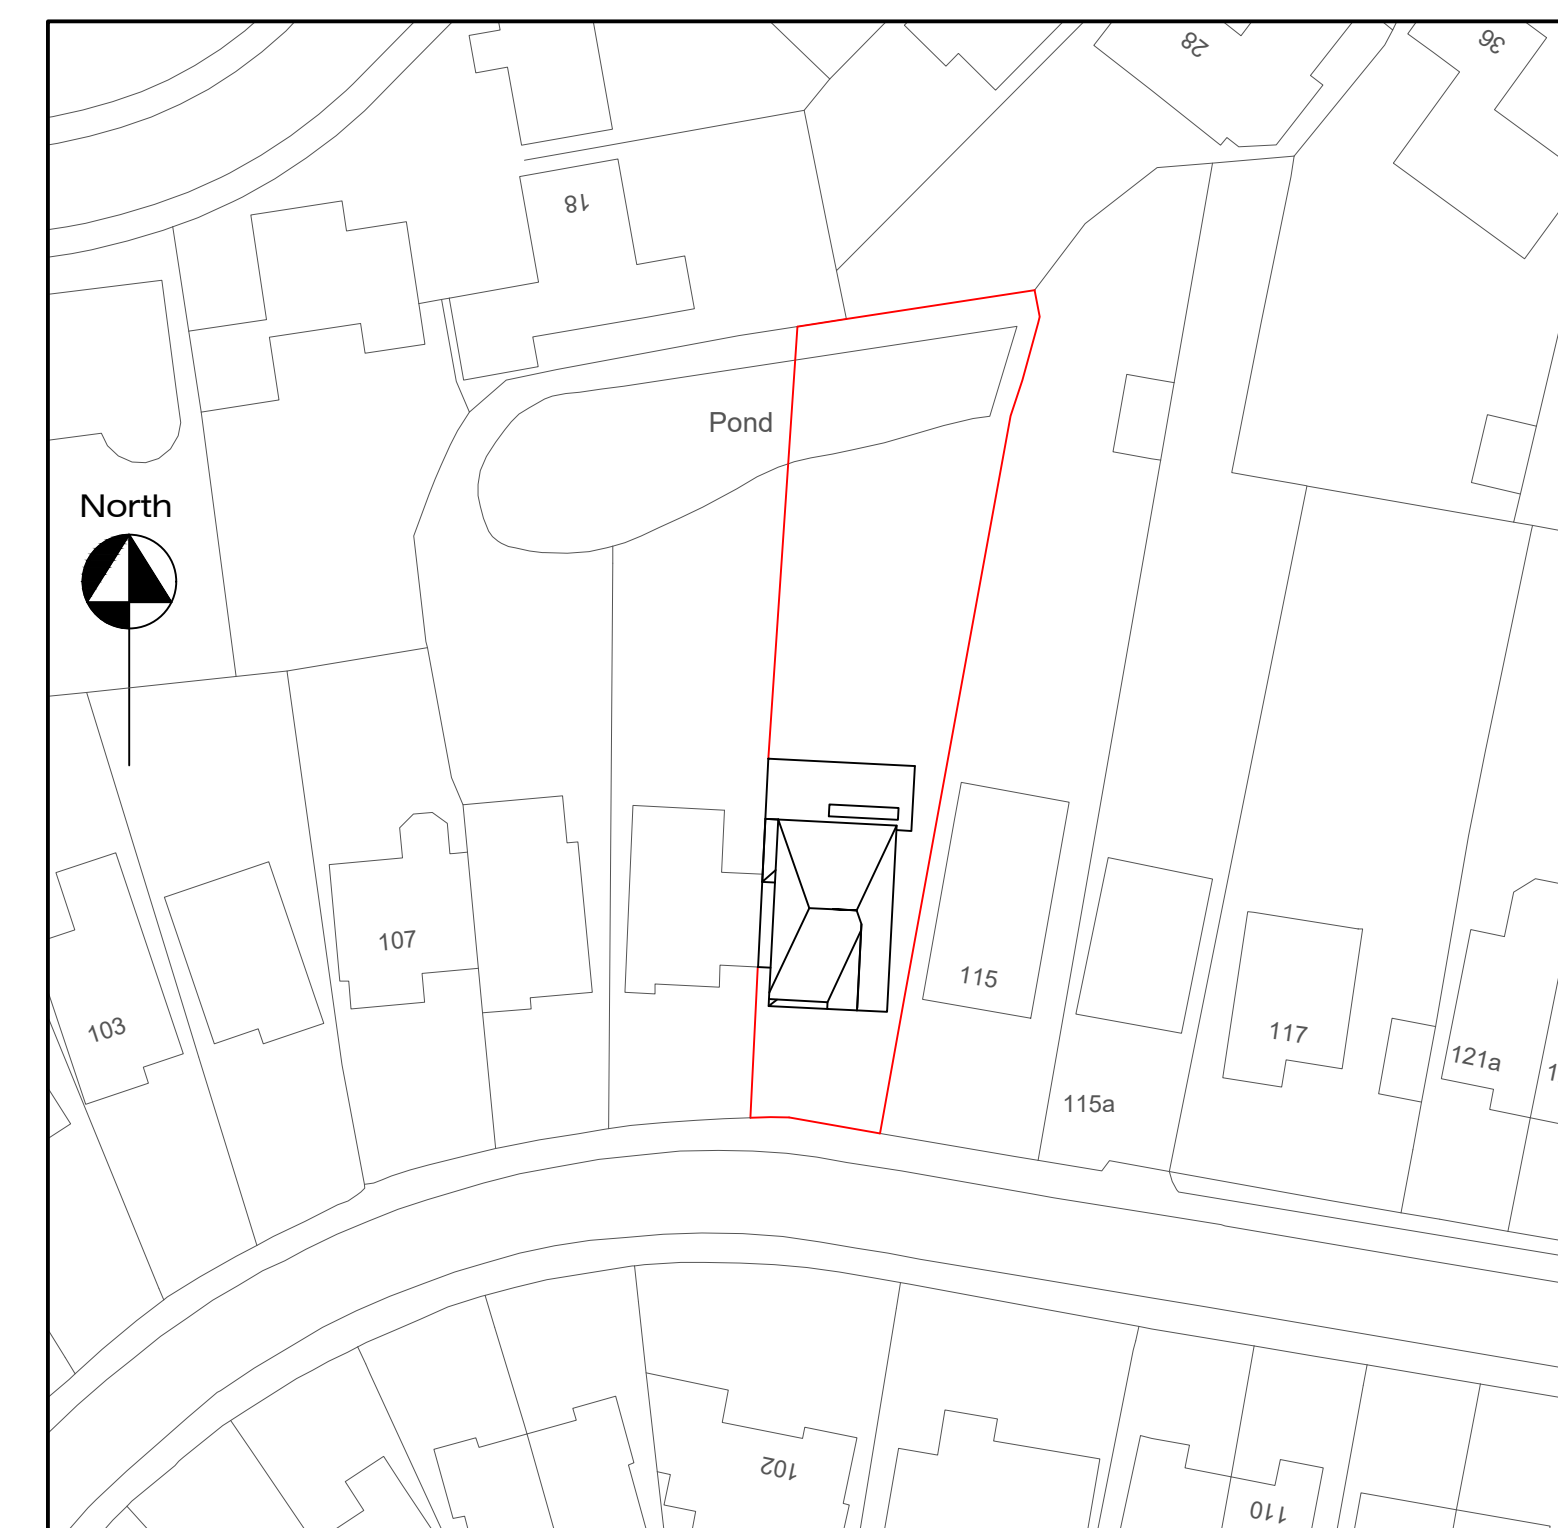

BLOCK PLAN 1:500