




Section 1 - Existing
1 : 250

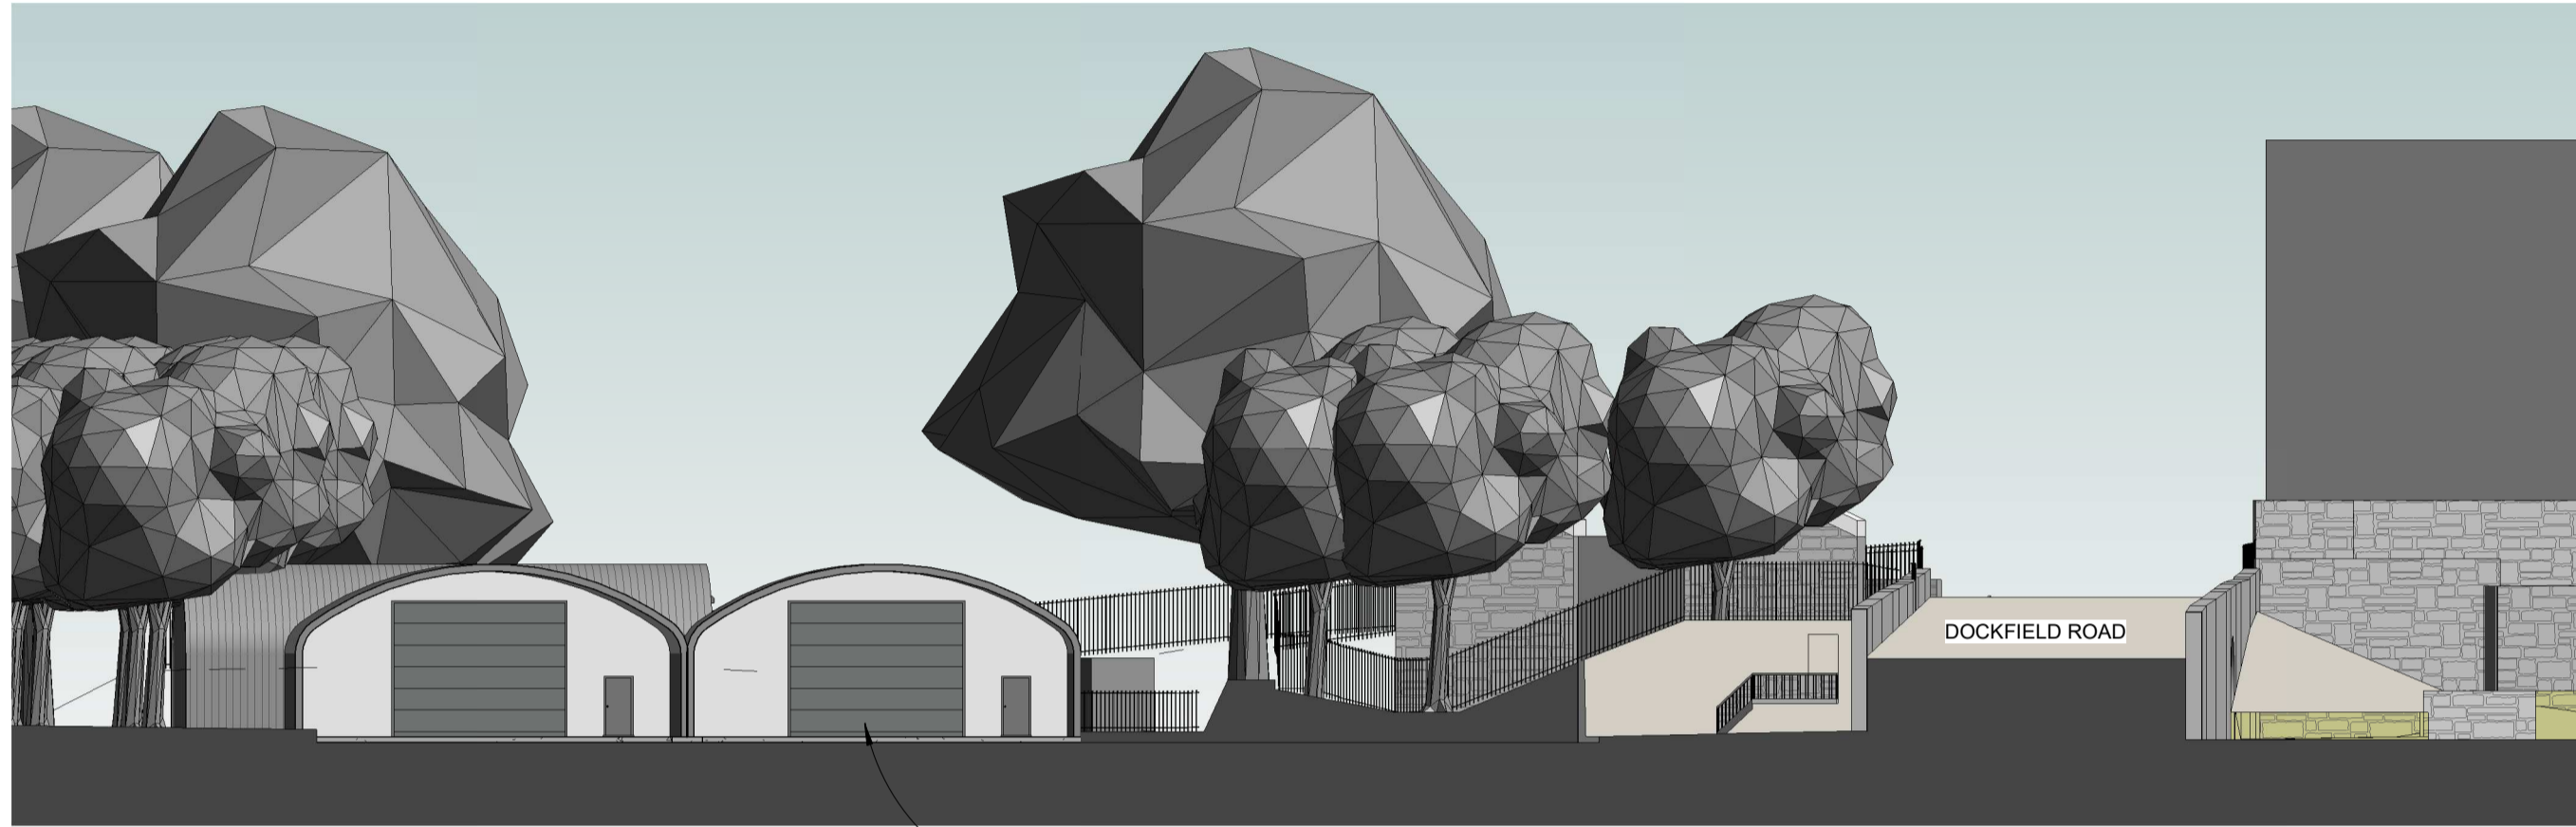

Section 1 - Proposed
1 : 250

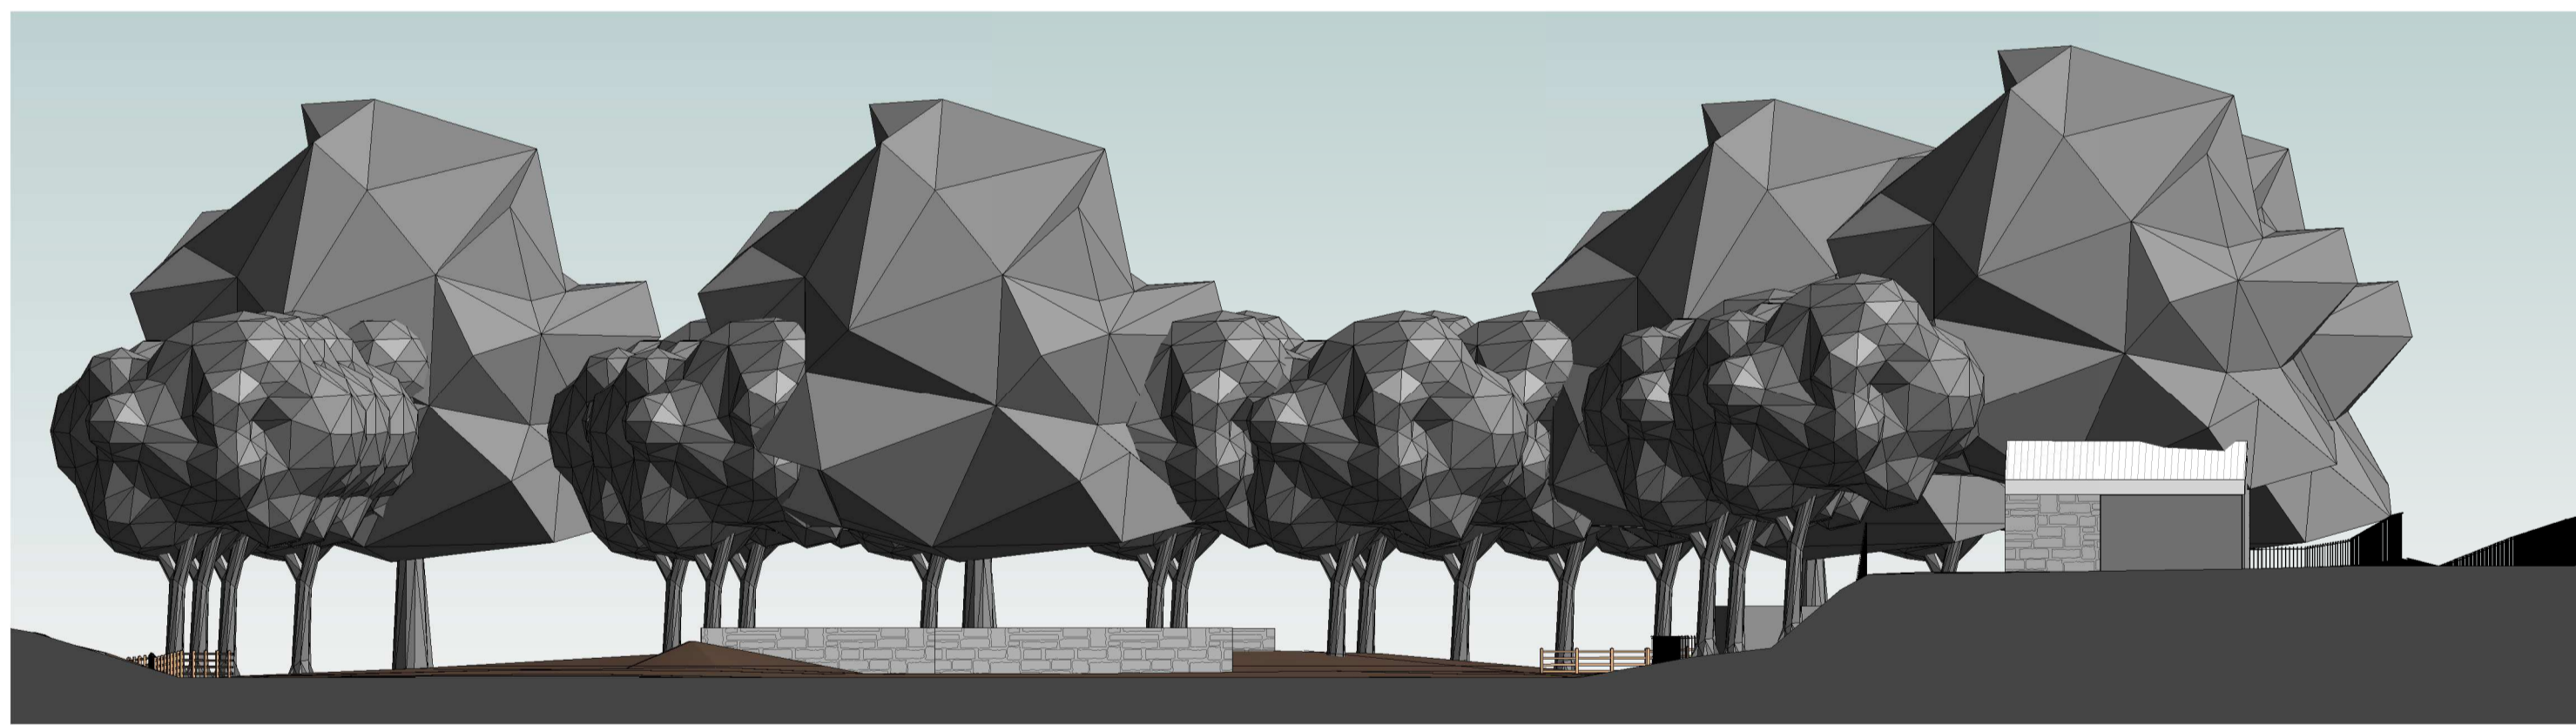

Section 2 - Existing
1 : 250

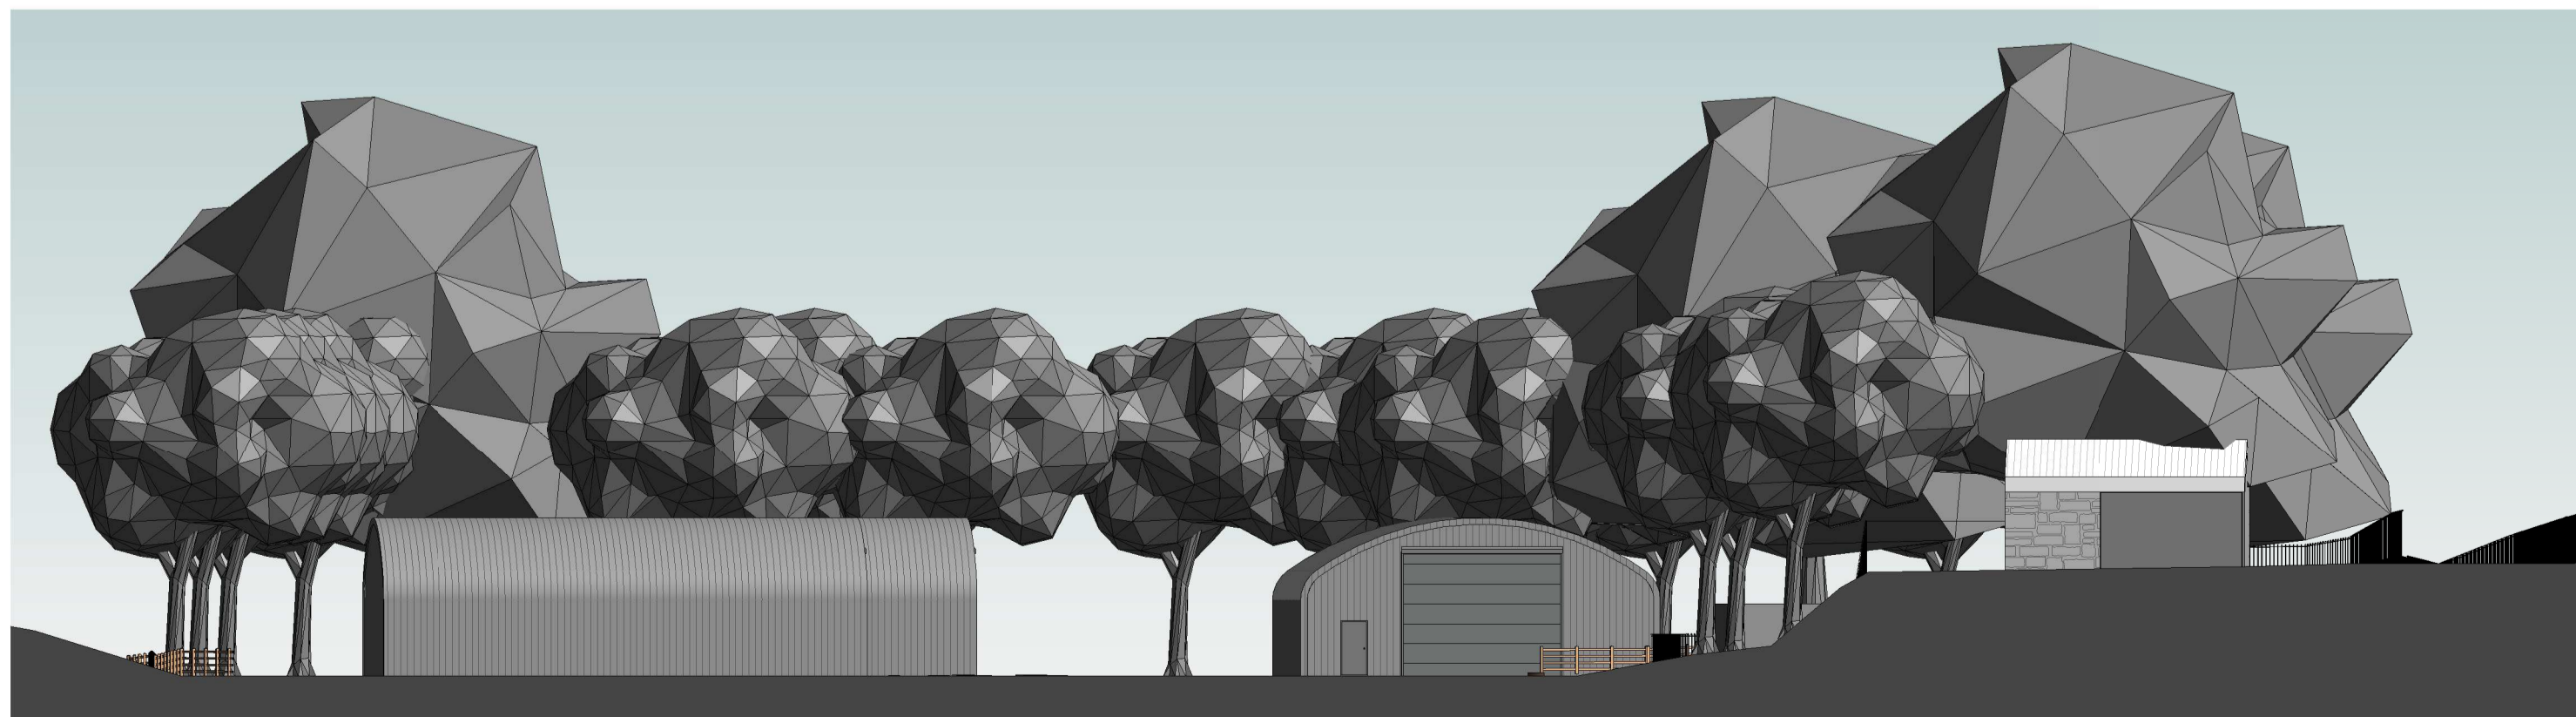

Section 2 - Proposed
1 : 250



EXAMPLE OF TEMPORARY STEEL BUILDING

THINKING OF A BUILDING

Blueline Buildings Ltd. suppliers of Quality Steel Buildings, have on offer a quantity of heavy duty steel buildings (all to BS5950) of various sizes, ideal for Workshops, Garaging and Storage of Amenity Machinery & Equipment.

Hangarage for light aircraft

A TYPE AND STYLE FOR EVERY REQUIREMENT

Gives unlimited access to all areas

• No Beams • No Posts

Secure storage building

Blueline Buildings Ltd.
Don Pottery Yard, off Rowms Lane, Swinton, Mexborough, S. Yorks S64 8AA
Phone: (01709) 578333 Fax: (01709) 578444

B	NORTH SITE REVISED TO ACCOMMODATE OFFSET REQUIRED FROM EXISTING SEWERS	11.12.20	DRP	CW
A	LOCATION AND SIZE OF BUILDINGS REVISED	04.12.20	DRP	CW
	revision	date	by	chk

All dimensions to be verified on site, and the Architect informed of any discrepancy. All drawings and specifications should be read in conjunction with the Health and Safety Plan; all conflicts should be reported to the CDM Co-ordinator.
This drawing is the copyright of PearsonBridge Associates Ltd ©
DO NOT SCALE THIS DRAWING

- preliminary
- planning
- comment
- tender
- construction
- record



9 AVONDALE ROAD, SHIPLEY, WEST YORKSHIRE BD18 4QR
Tel: 07793021718
Email: design@pearsonbridge.co.uk
Registered in England No: 10324560

CHRIS WRIGHT ROAD PLANNING			
drawn by	checked by	date	scale @ A1
DRP	DRP	09/28/20	1 : 250
LAND AT DOCKFIELD RD SHIPLEY			
NORTH SITE - SITE SECTIONS			
project number	drawing number	revision	
CW-001	08	B	