




FRONT ELEVATION

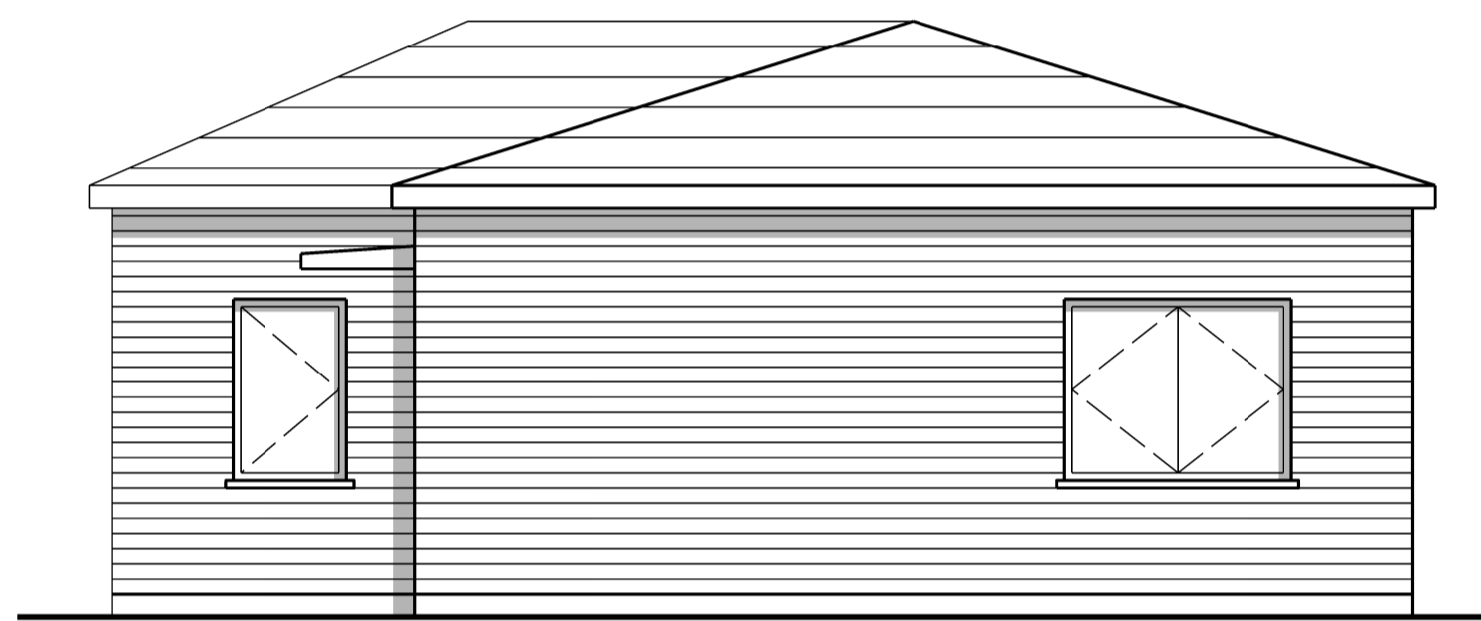


SIDE ELEVATION

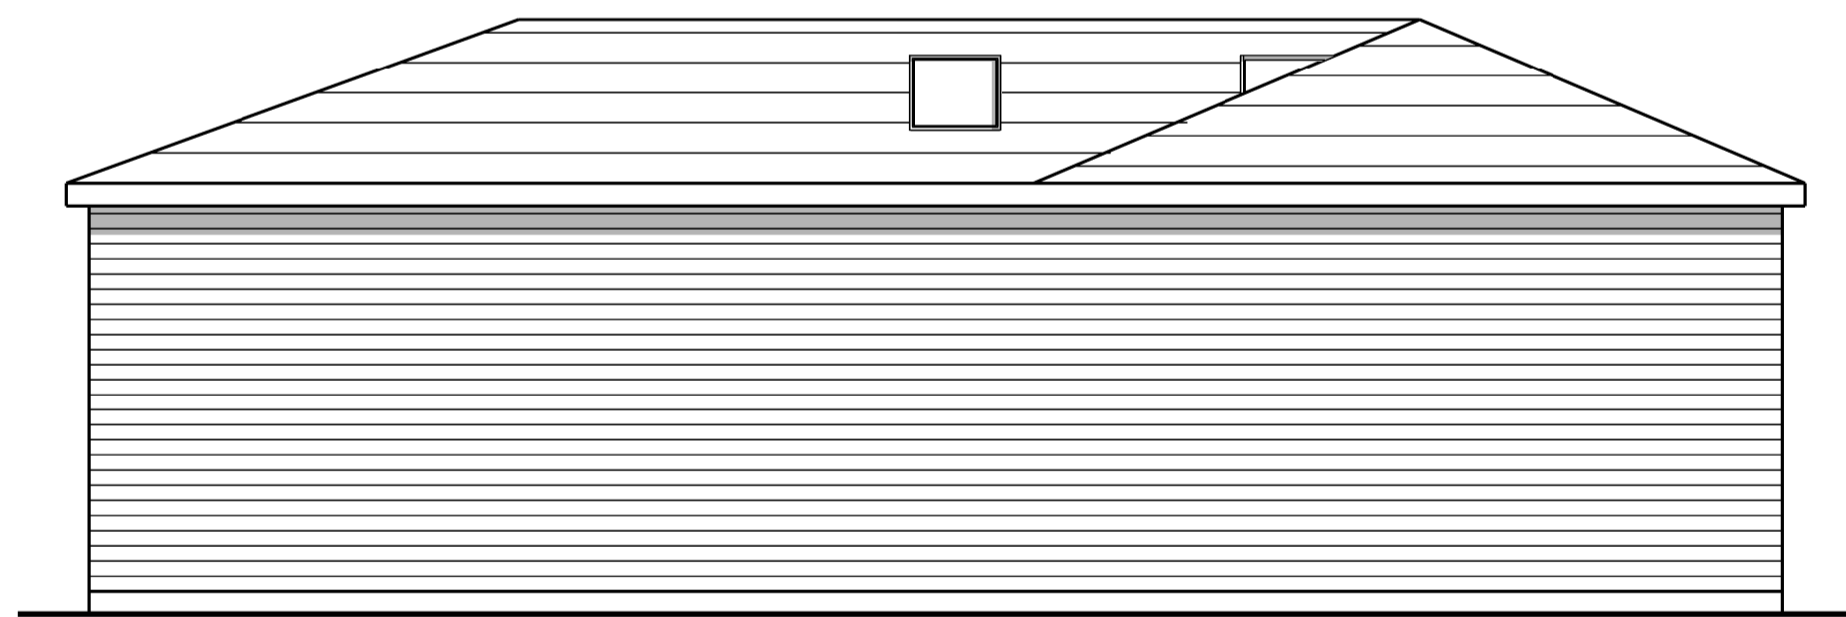


REAR ELEVATION

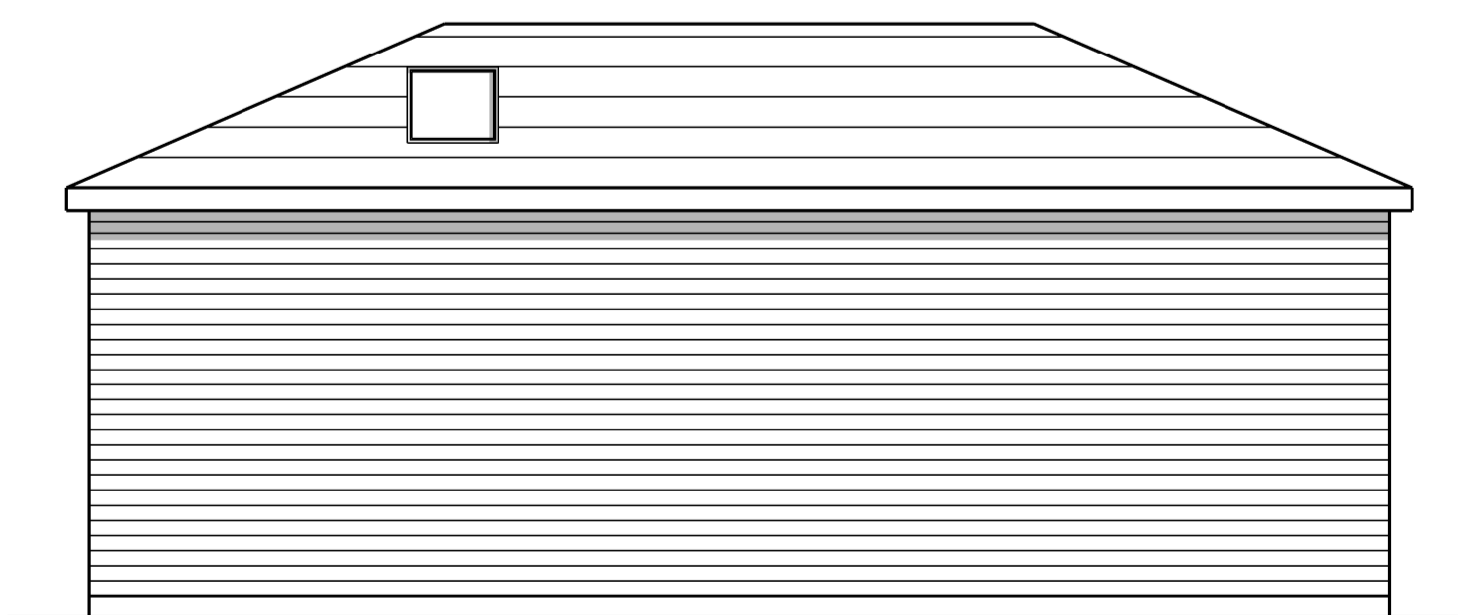

SIDE ELEVATION

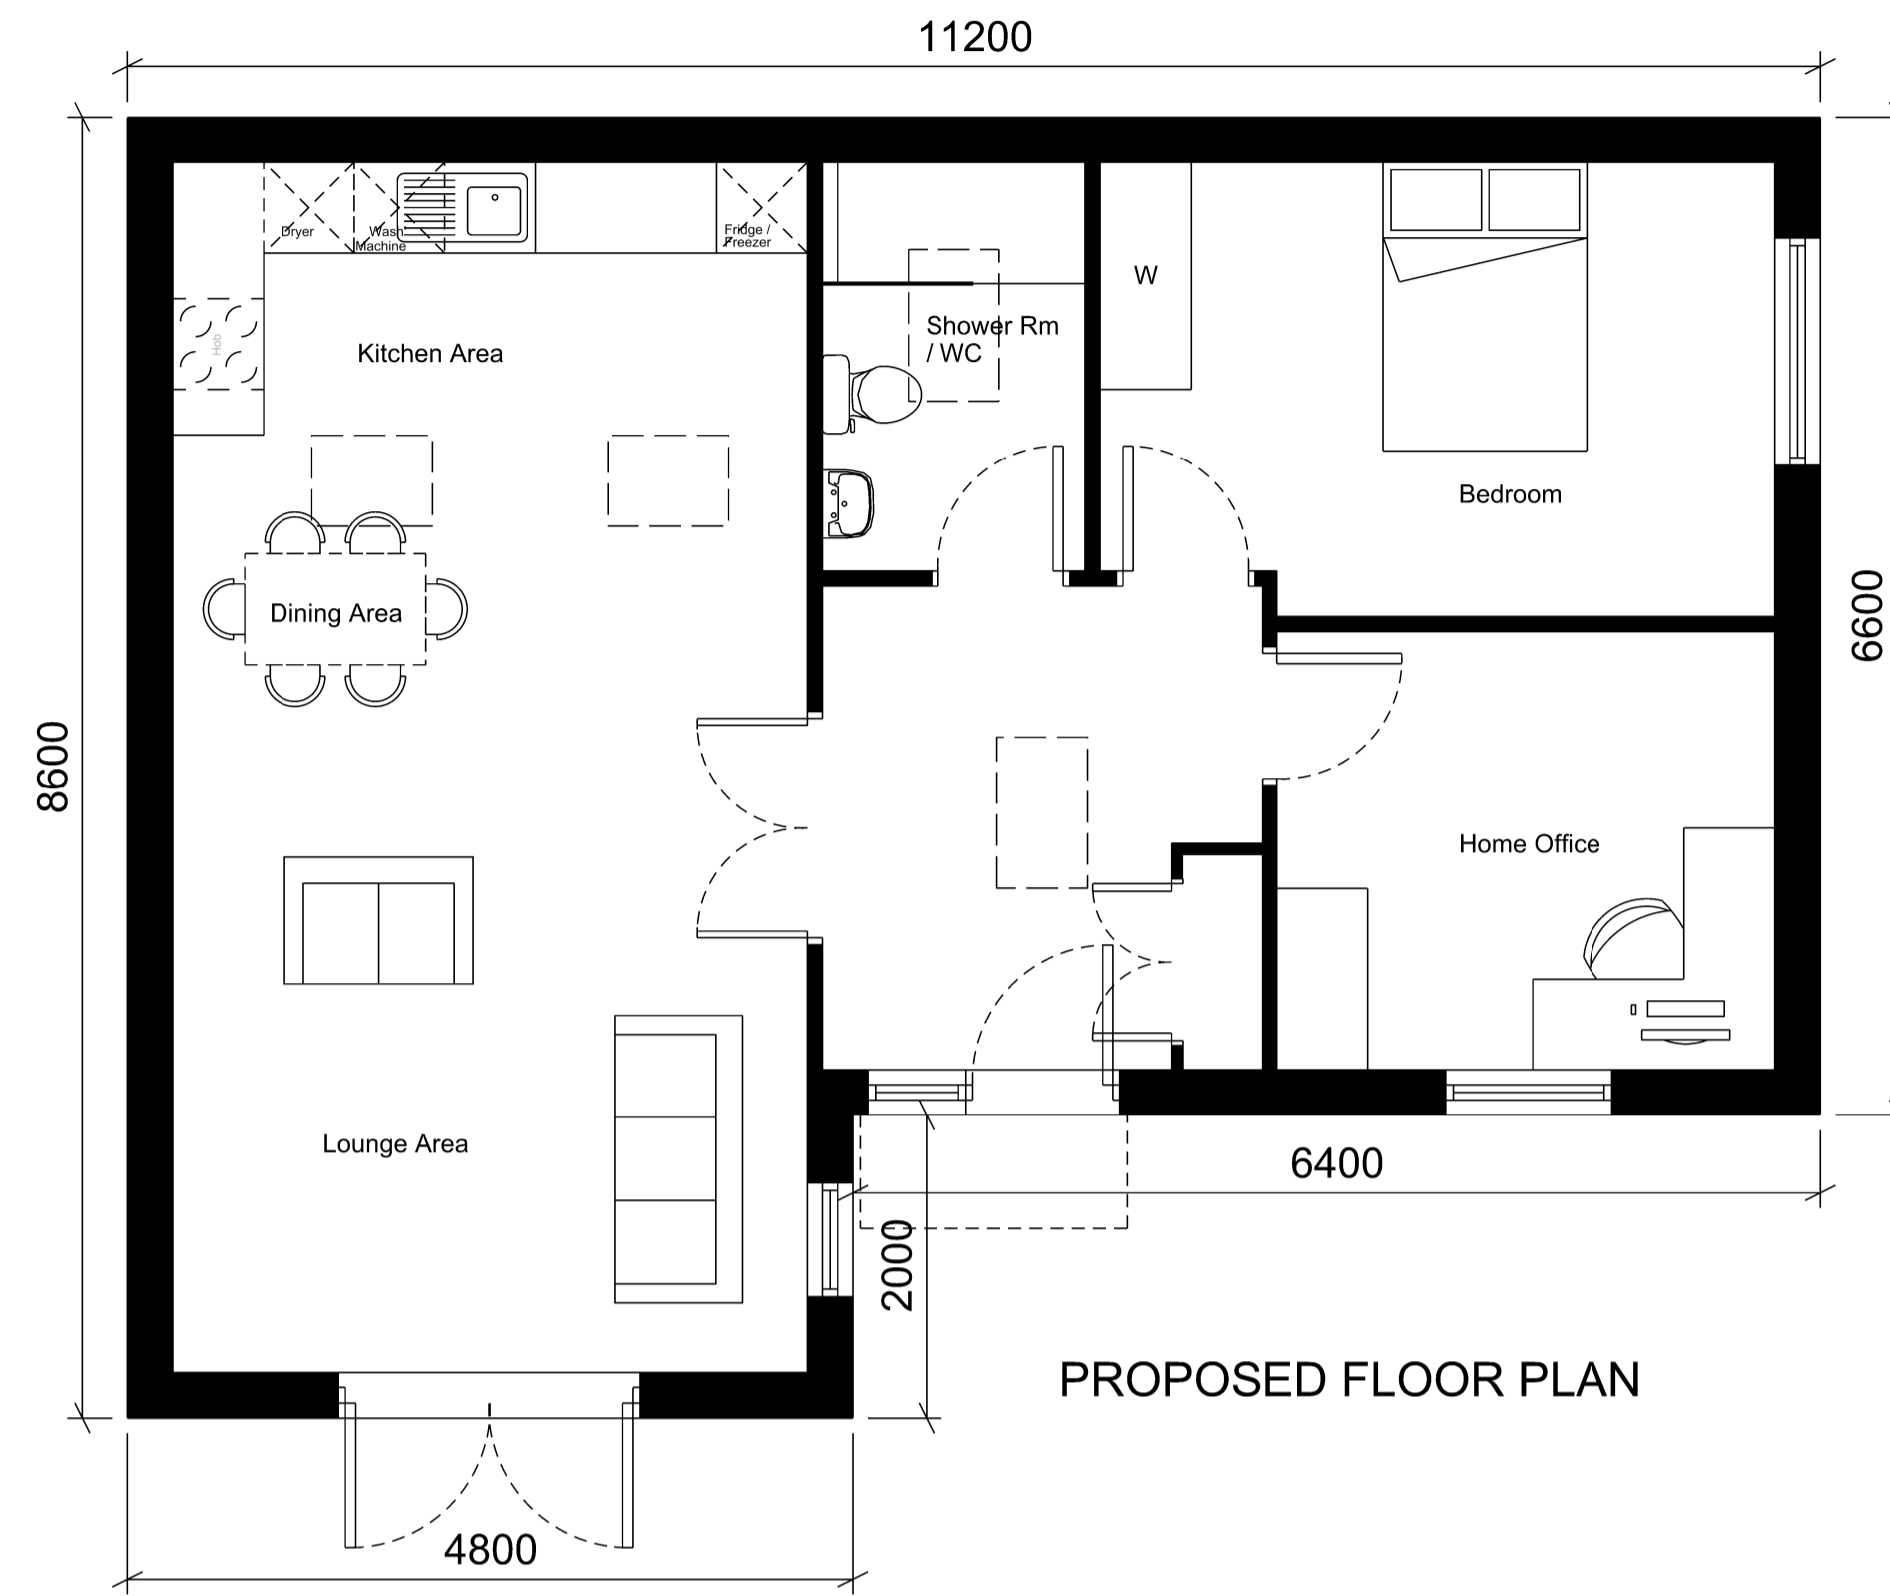


PROPOSED FLOOR PLAN

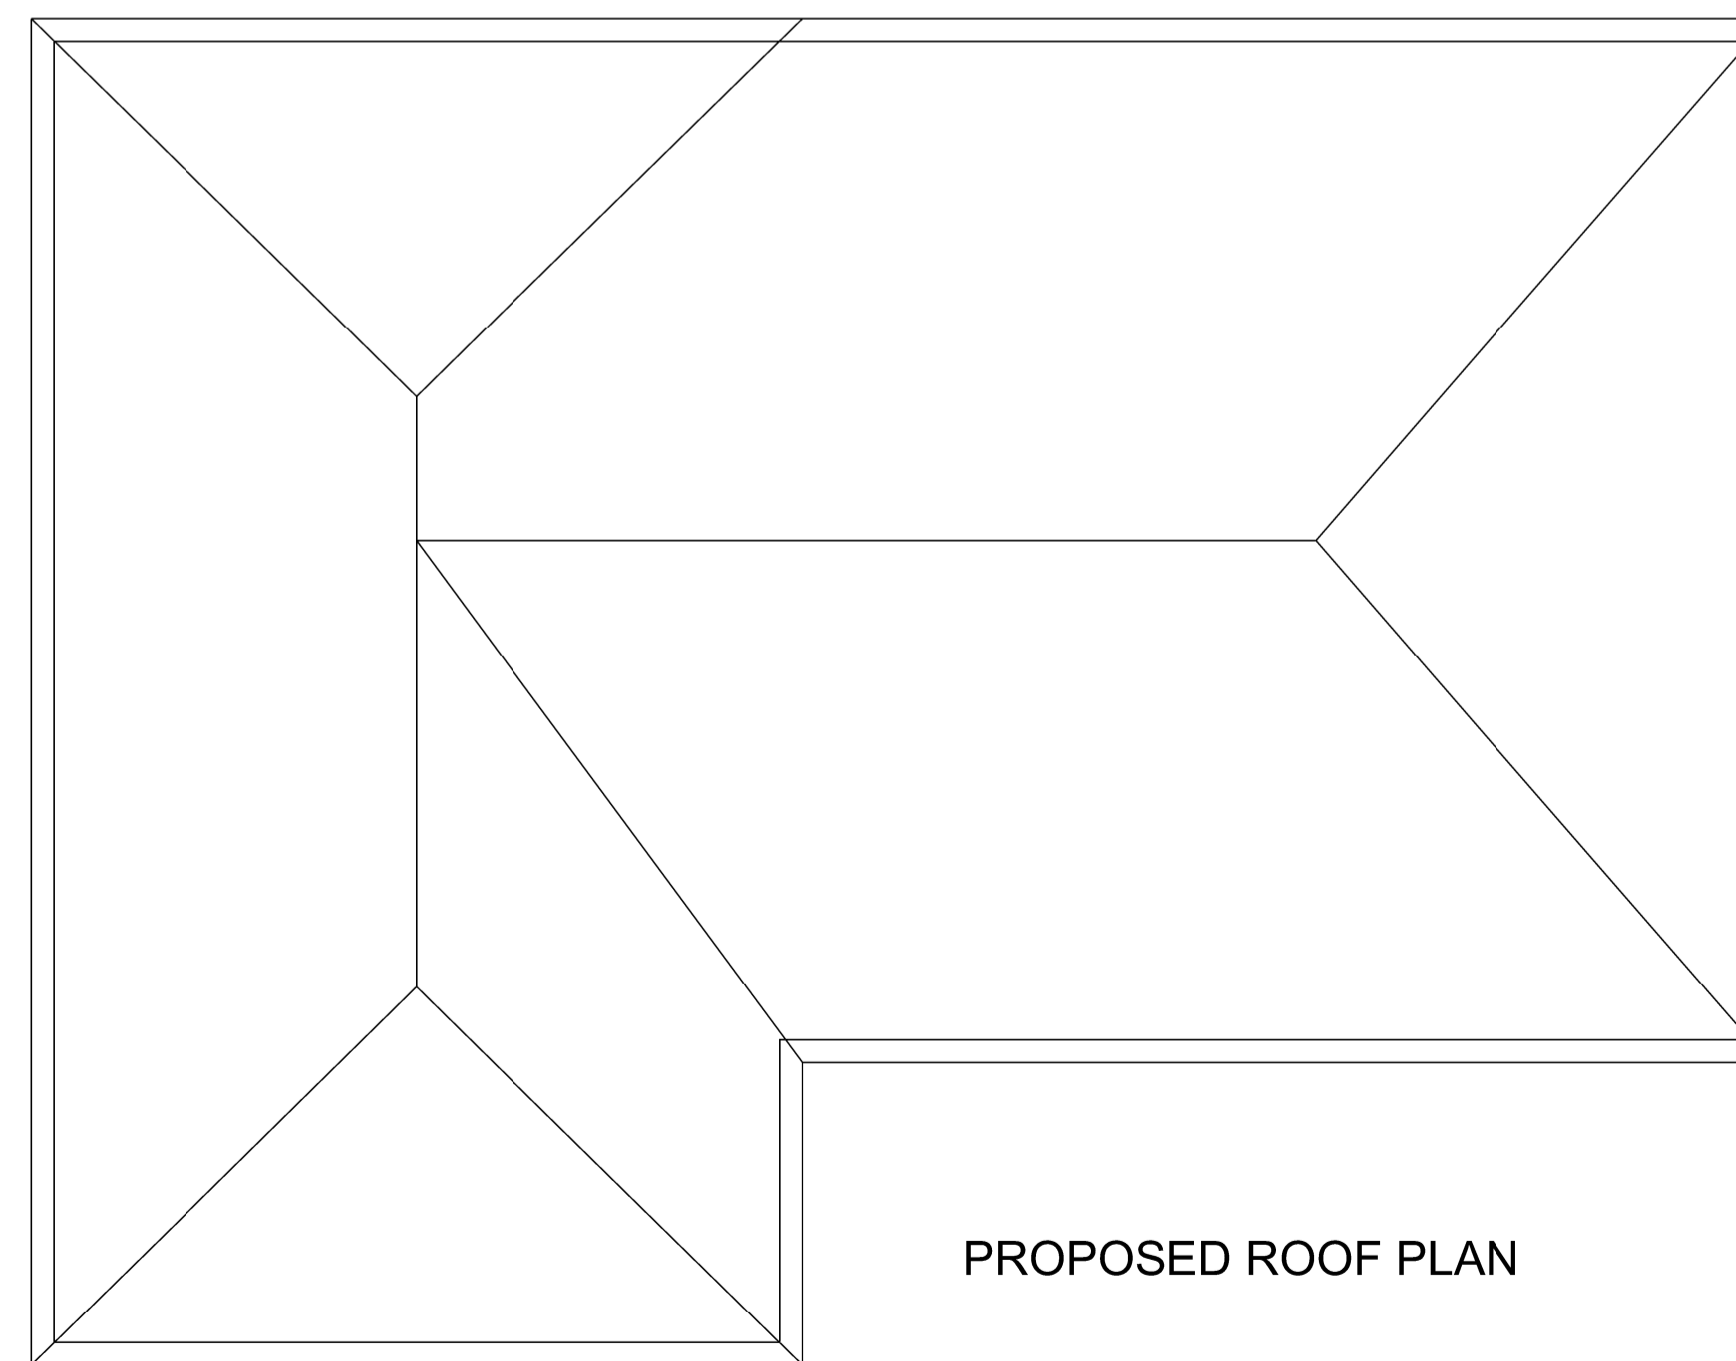

PROPOSED ROOF PLAN

- No. **Notes.**
1. All dimensions to be verified on site by GENERAL CONTRACTOR and any discrepancies to be brought to the attention of the designer/client prior to commencing work / setting out /preparing shop drawings.
  2. Drawings not to be scaled. Work to figured dimensions only
  3. © copyright EVH. All rights reserved. This drawing remains the property of EVH at all times and may not be reproduced or copied in whole or in part without their prior written consent.
  4. This drawing and related specifications are for use only in the stated location.
  5. This drawing is to be read in conjunction with all other Consultants drawings and specifications.
  6. Drainage has not been surveyed and all pipe locations and and below ground drainage runs are indicative
  7. THIS DRAWING IS FOR PLANNING PURPOSES ONLY

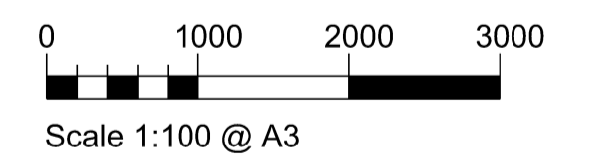

<b>PLANNING</b>	
project	JW Annex
client	Mr Williamson
title	Proposed Floor Plan & Elevations
scale	1:100 @ A3
date	Nov 2020
drawing	JW_P_EL_01
rev	01
Do not scale from this drawing	