


15 cm

1 2 3 4 5 6 7 8 9 10 11 12 13 14

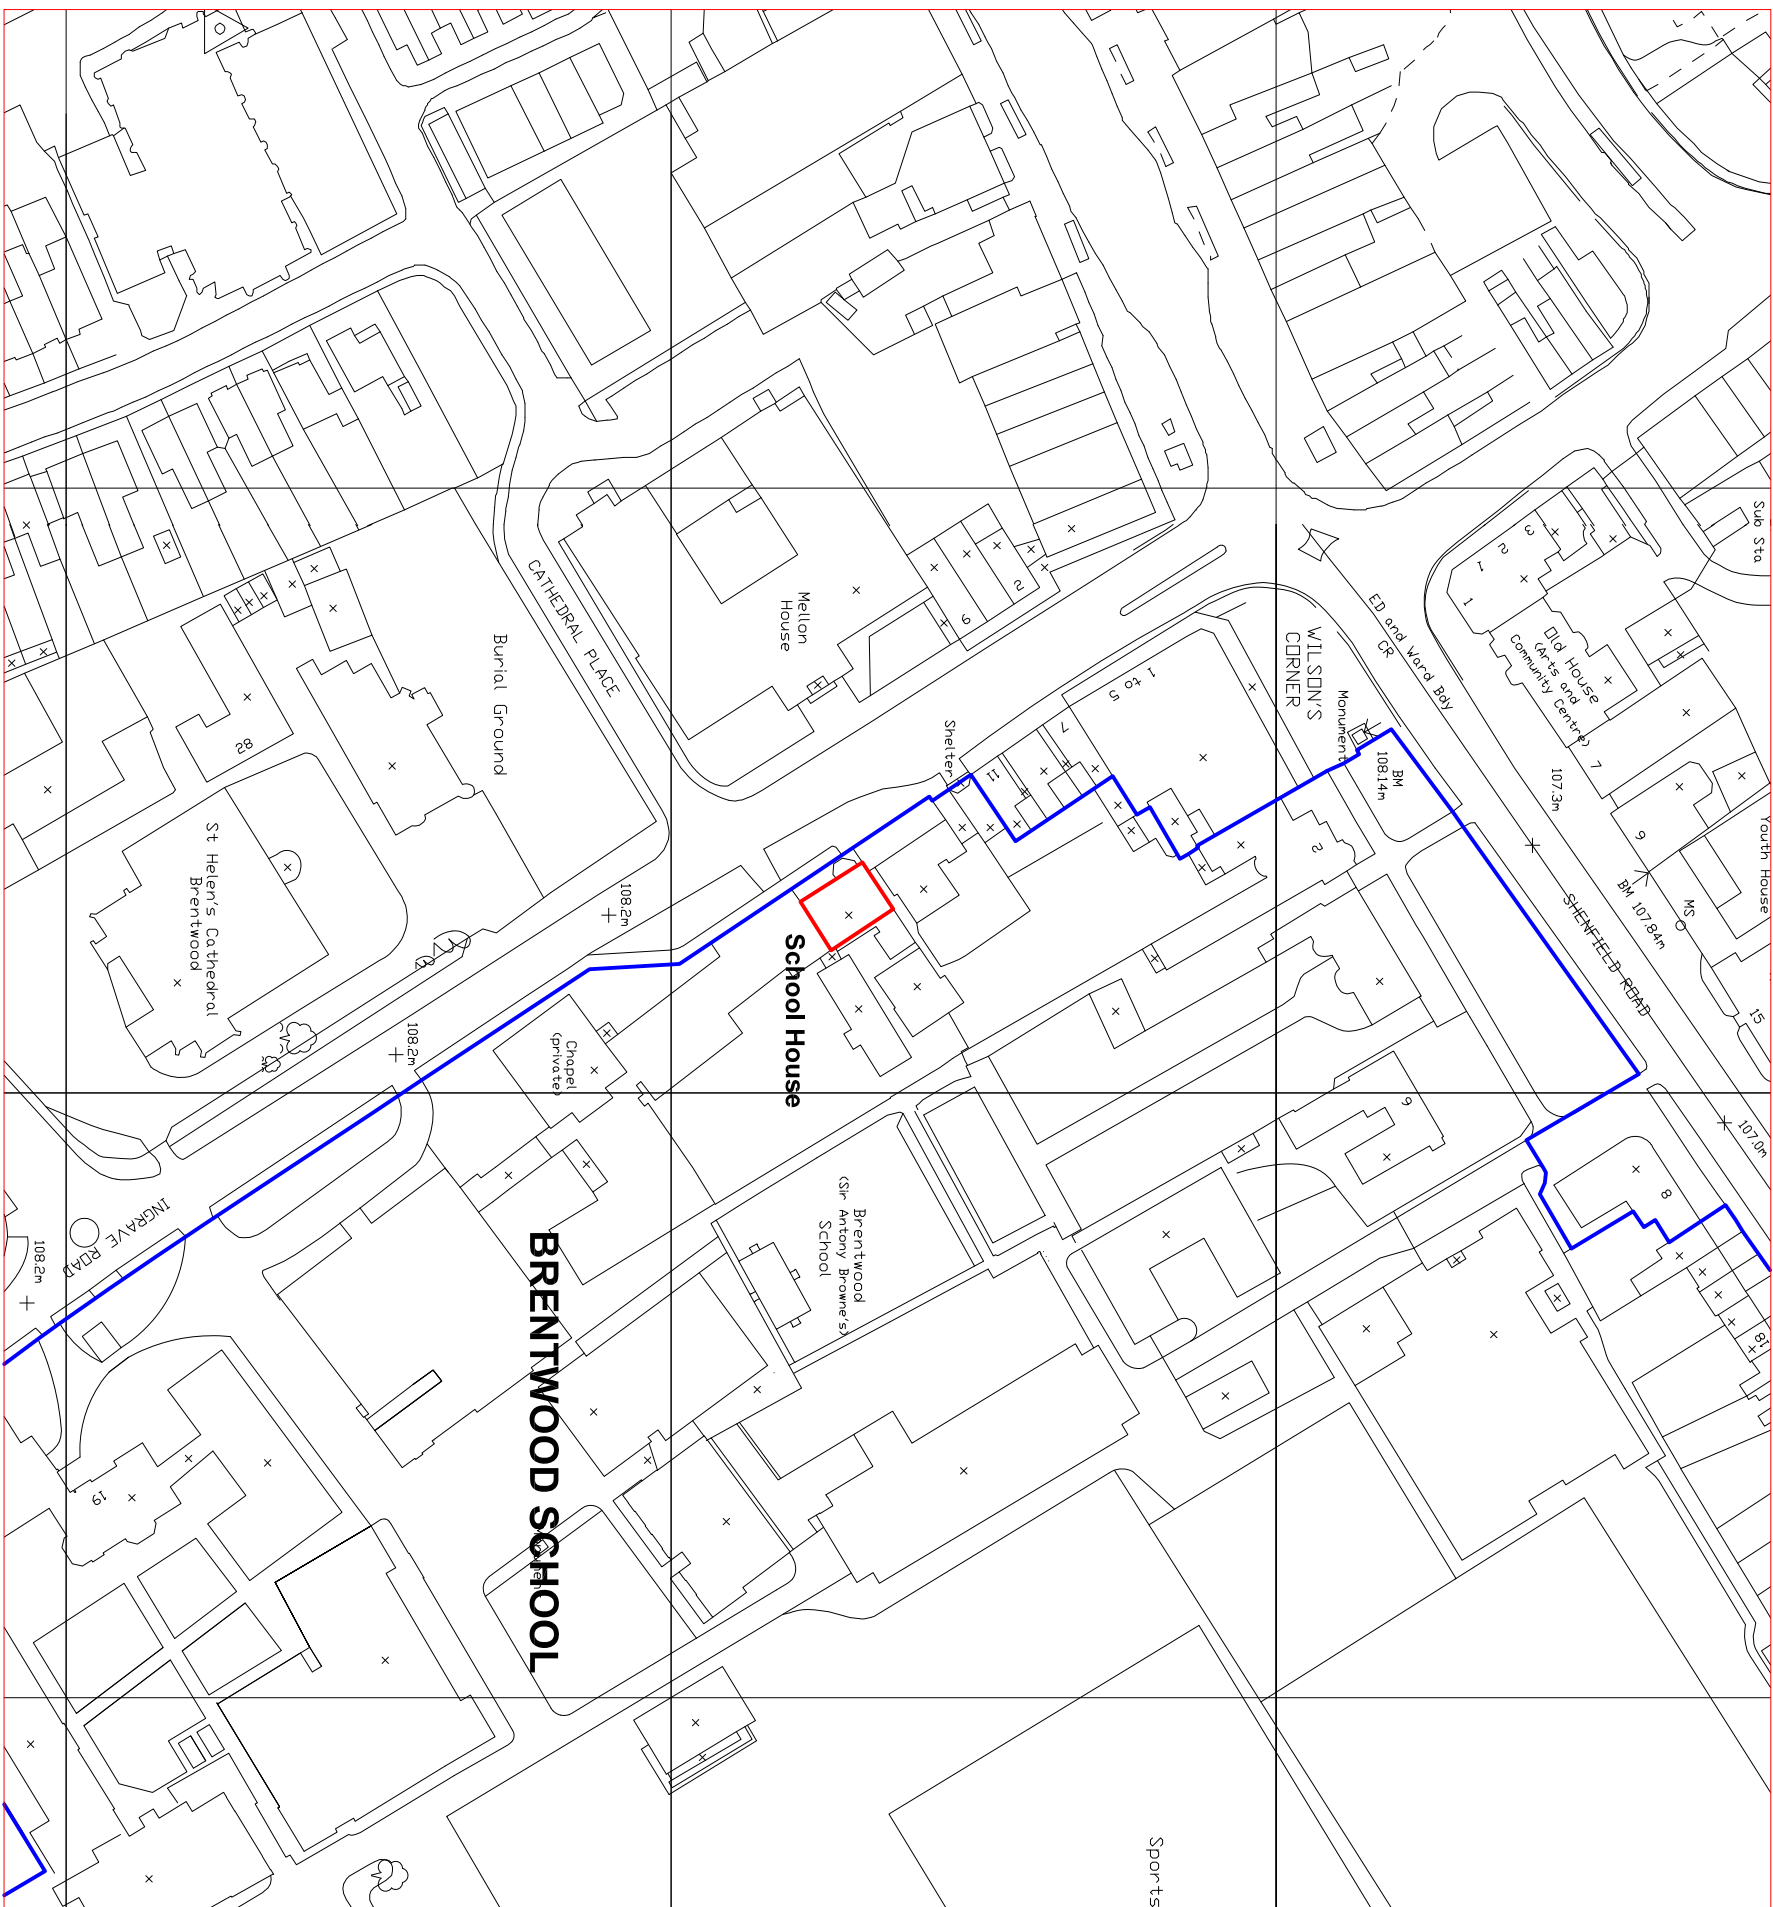

LOCATION PLAN 1:1250



Revisions	
P1	Listed building consent submission 12.01.21

ISSUED FOR APPROVAL

Do not scale from this drawing
Confirm all dimensions on site

Cottrell and Vermeulen Architecture
18 Iliffe Street, London SE17 3LJ, 020 7708 2567

Filename: Brentwood School - School House

DWG 0349 SH	LB 00.01	P1
--------------------	-----------------	-----------

Location Plan		Date Sep 2020
Scale 1: 1250 @ A3		Revision P1
Drawn by JD		Checked By ST