



Front Elevation

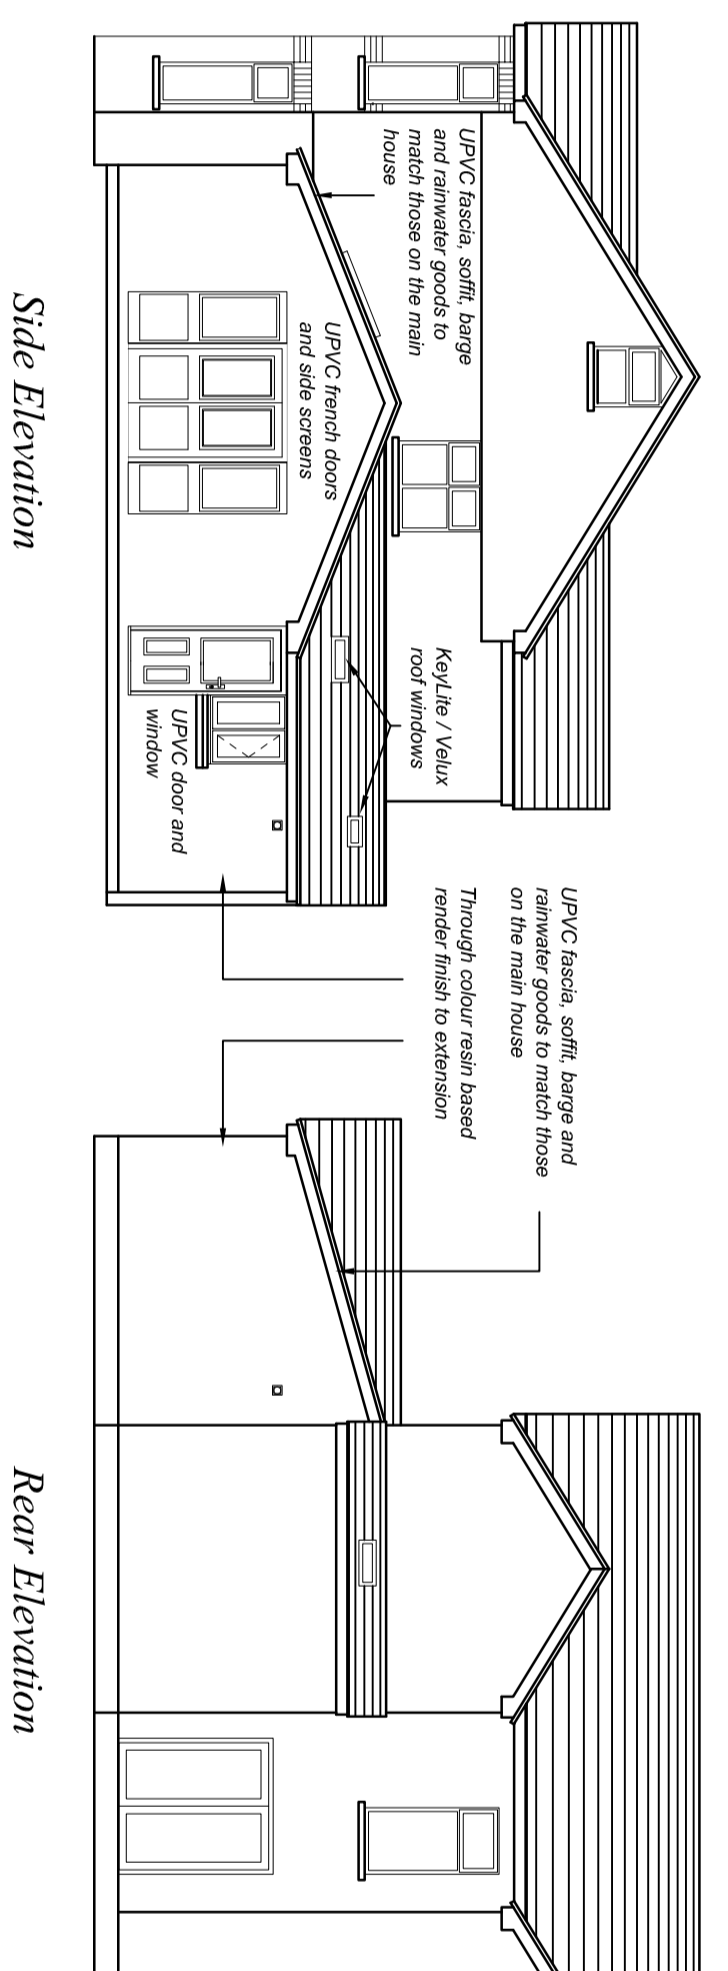

Side Elevation

Rear Elevation

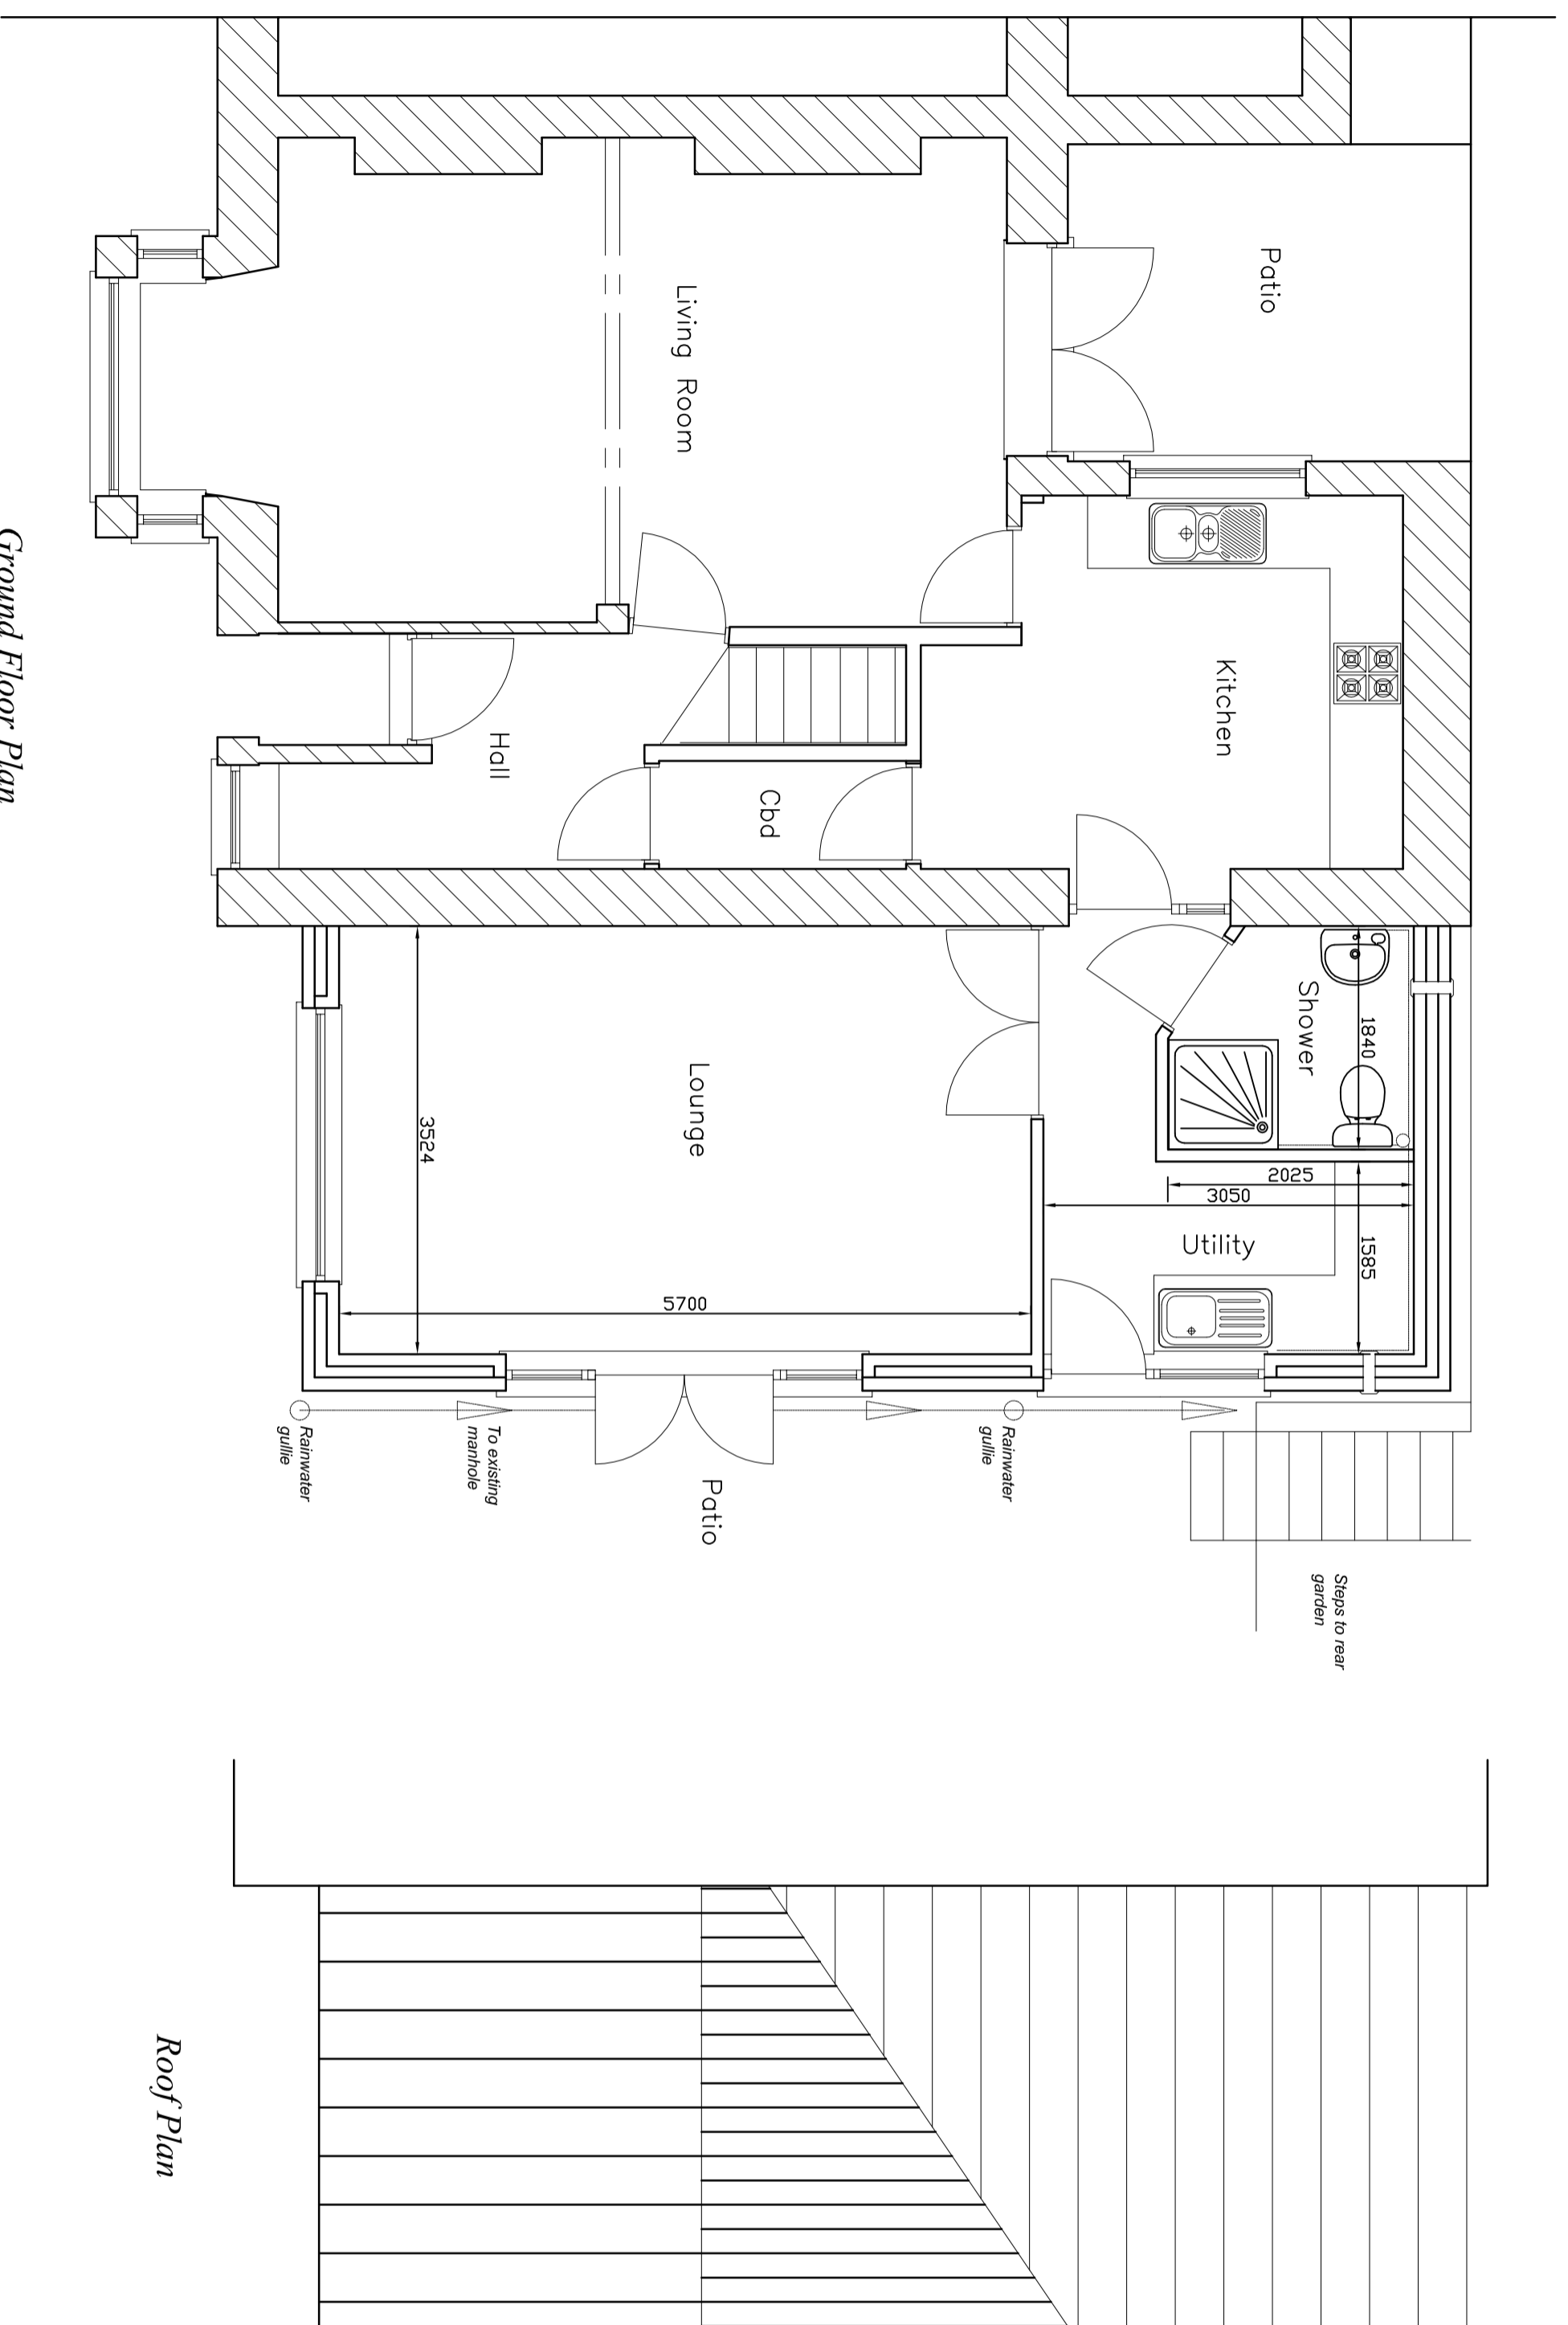


Ground Floor Plan

Roof Plan




Direction of roof slope

Valley

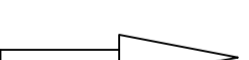

Direction of roof slope

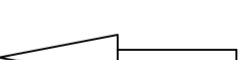

The Lounge Utility & WC extension	
@ Ferrieleigh	
Farm Road	
Pontloftyn	
CF81 9QG	
Client	Mr & Mrs S Hann
	Ferrieleigh
	Farm Road
	Pontloftyn
	CF81 9QG
Tel	07790078058
	Email: STEVE.GOLDING@AOL.COM
Drawing	Proposed
Revision No.	
Drawn	J PUGH :: AG REED
Scale	1 / 100 :: 1 / 50
Date	10 / 12 / 2020
	Amended