


existing sandstone wall

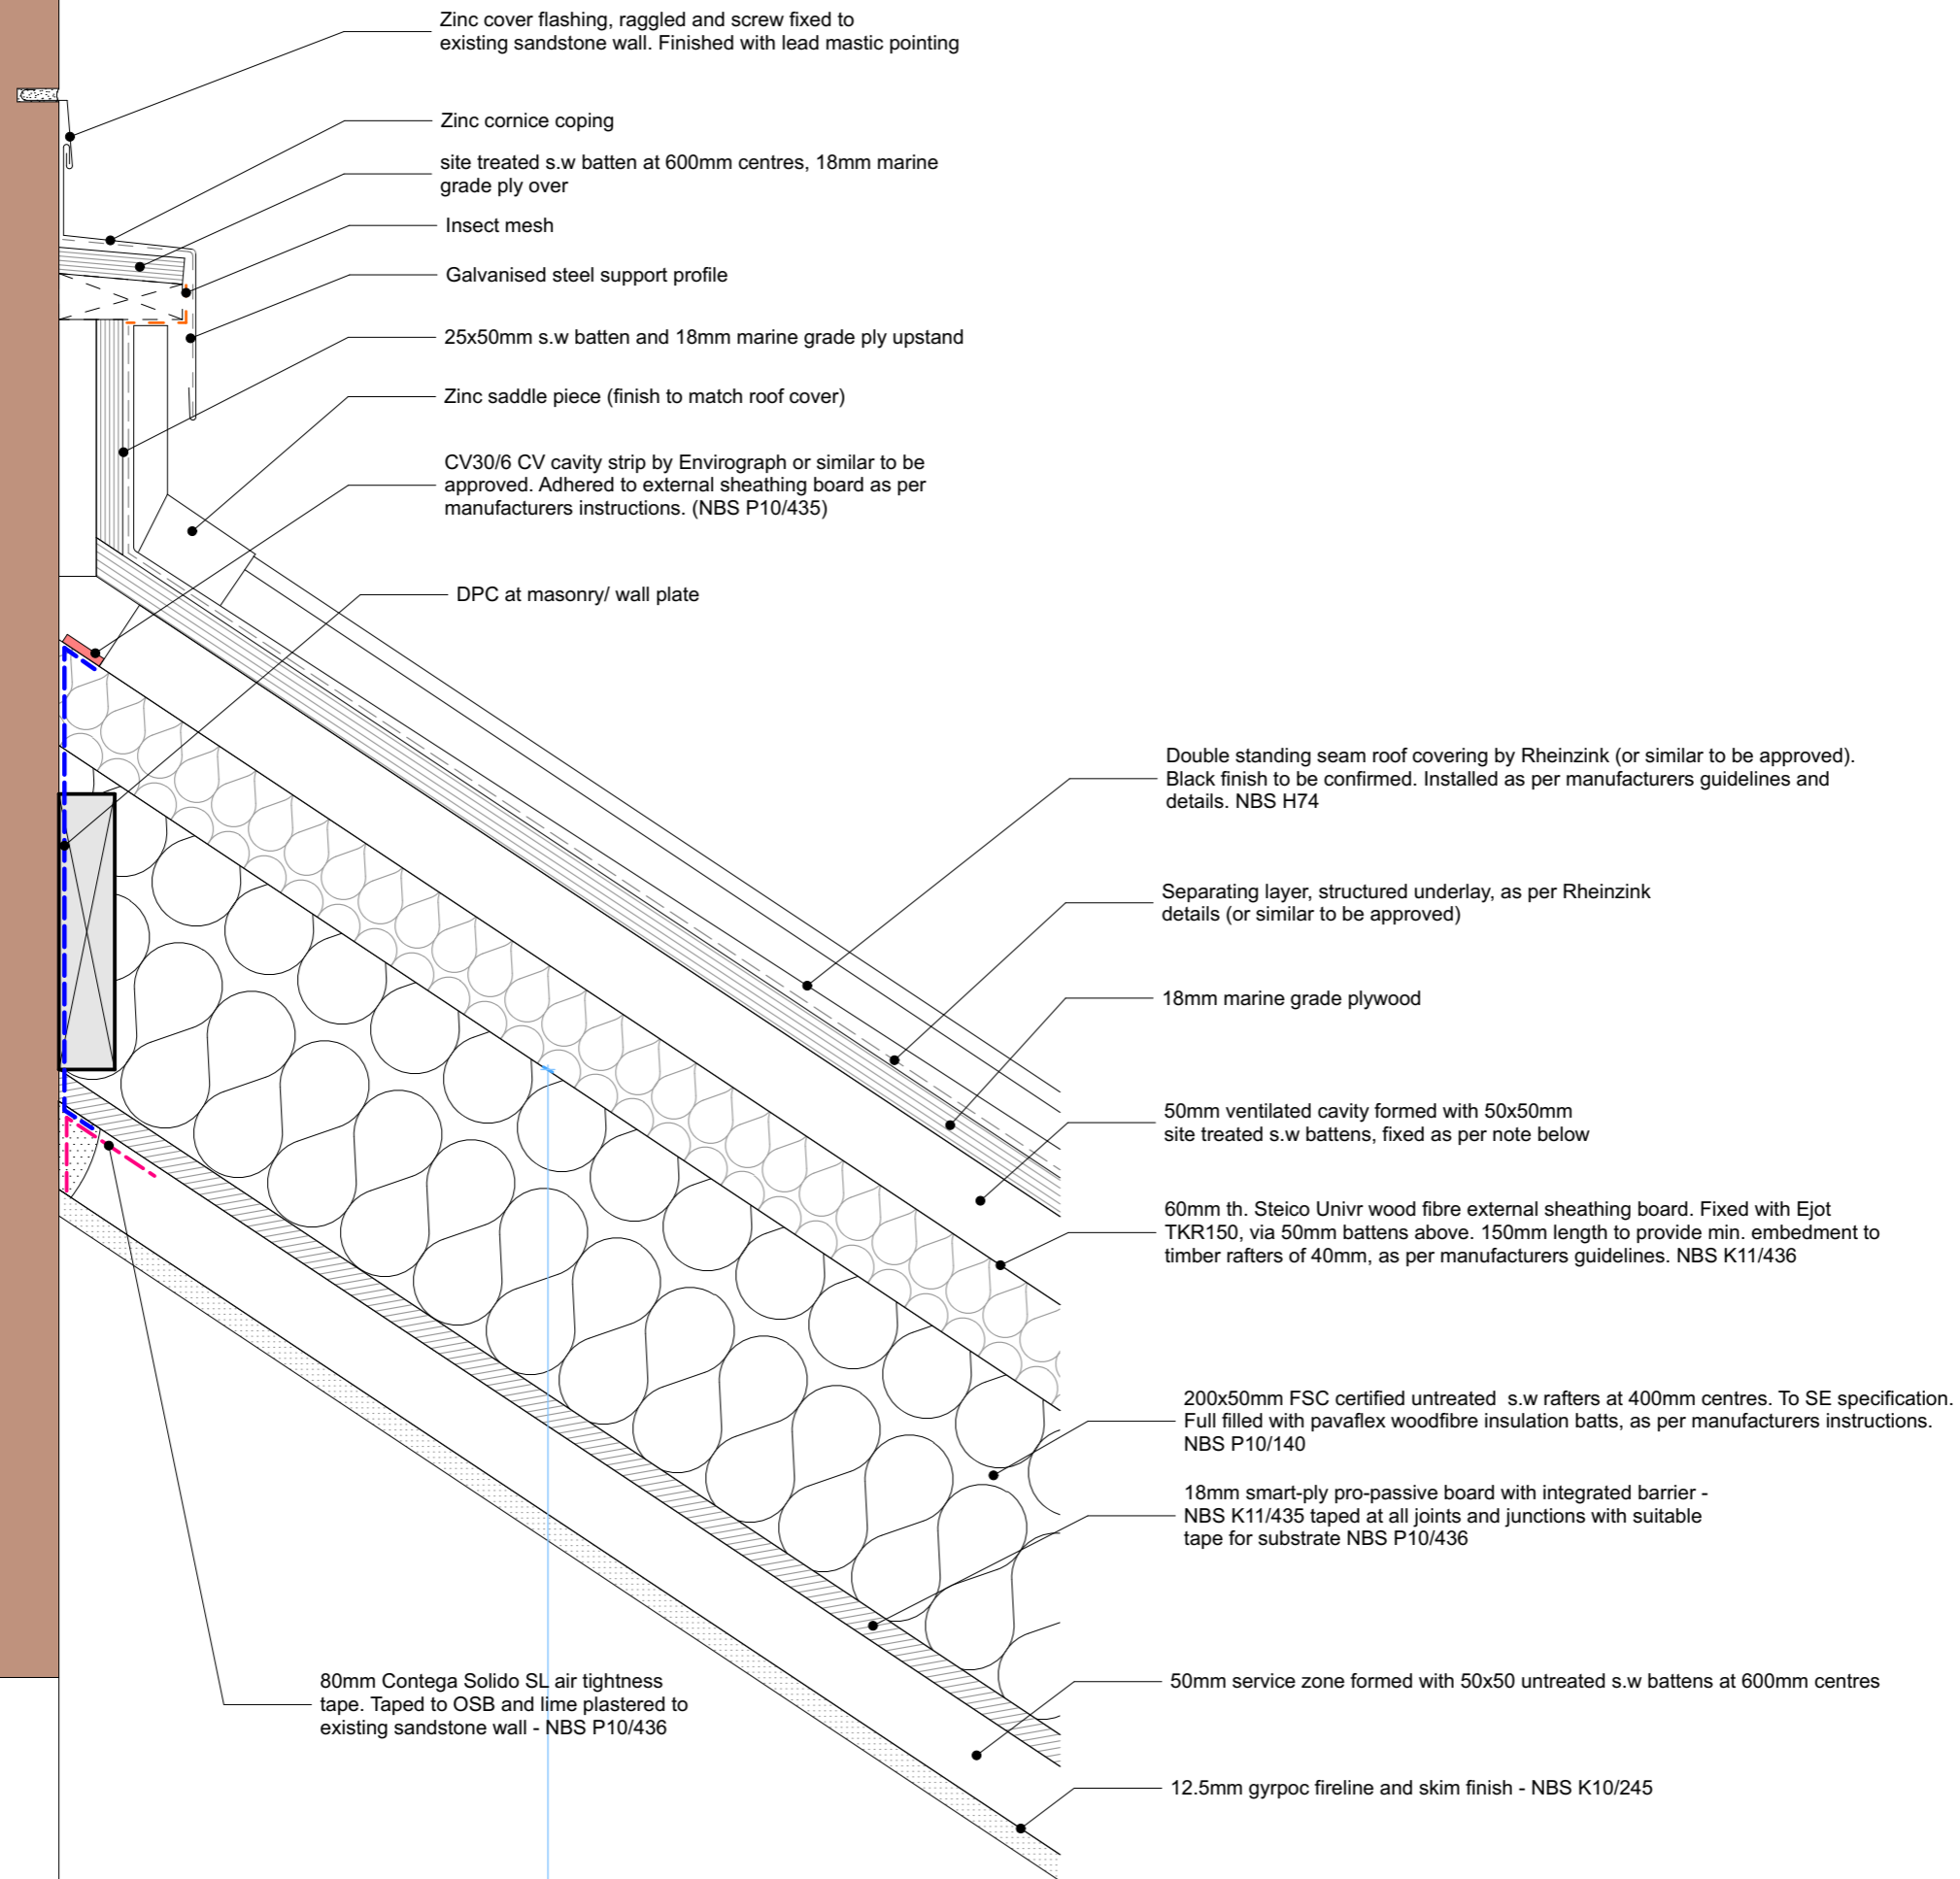

Notes / Key:

Do not scale from this drawing.
All existing dimensions to be checked on site prior to commencement of works or manufacturing of components. Any discrepancies to be brought to the attention of the architect - if in doubt, ask.

This drawing is the copyright of John Gilbert Architects Ltd. No copying or distribution of this drawing or any part thereof is permitted without prior written permission.

John Gilbert
ARCHITECTS

201 White Studios, 62 Templeton Street, Glasgow, G40 1DA
Tel: 0141 551 8383
Web: www.johngilbert.co.uk

Client
ABOVE ADVENTURE

Project
WOODSTOCK STREET CHURCH

Title
**MONO-PITCH RIDGE
ABUTMENT**

Project Status
CONTRACT

Job No
03749

Scale at A3
1:5

Drawn by
SRA

Date of issue

Rev.	Amendment	Date
B	RAFTER/ INSULATION DEPTH	16.12.19

Drg No.
[37]40

Rev
B