


Notes / Key:

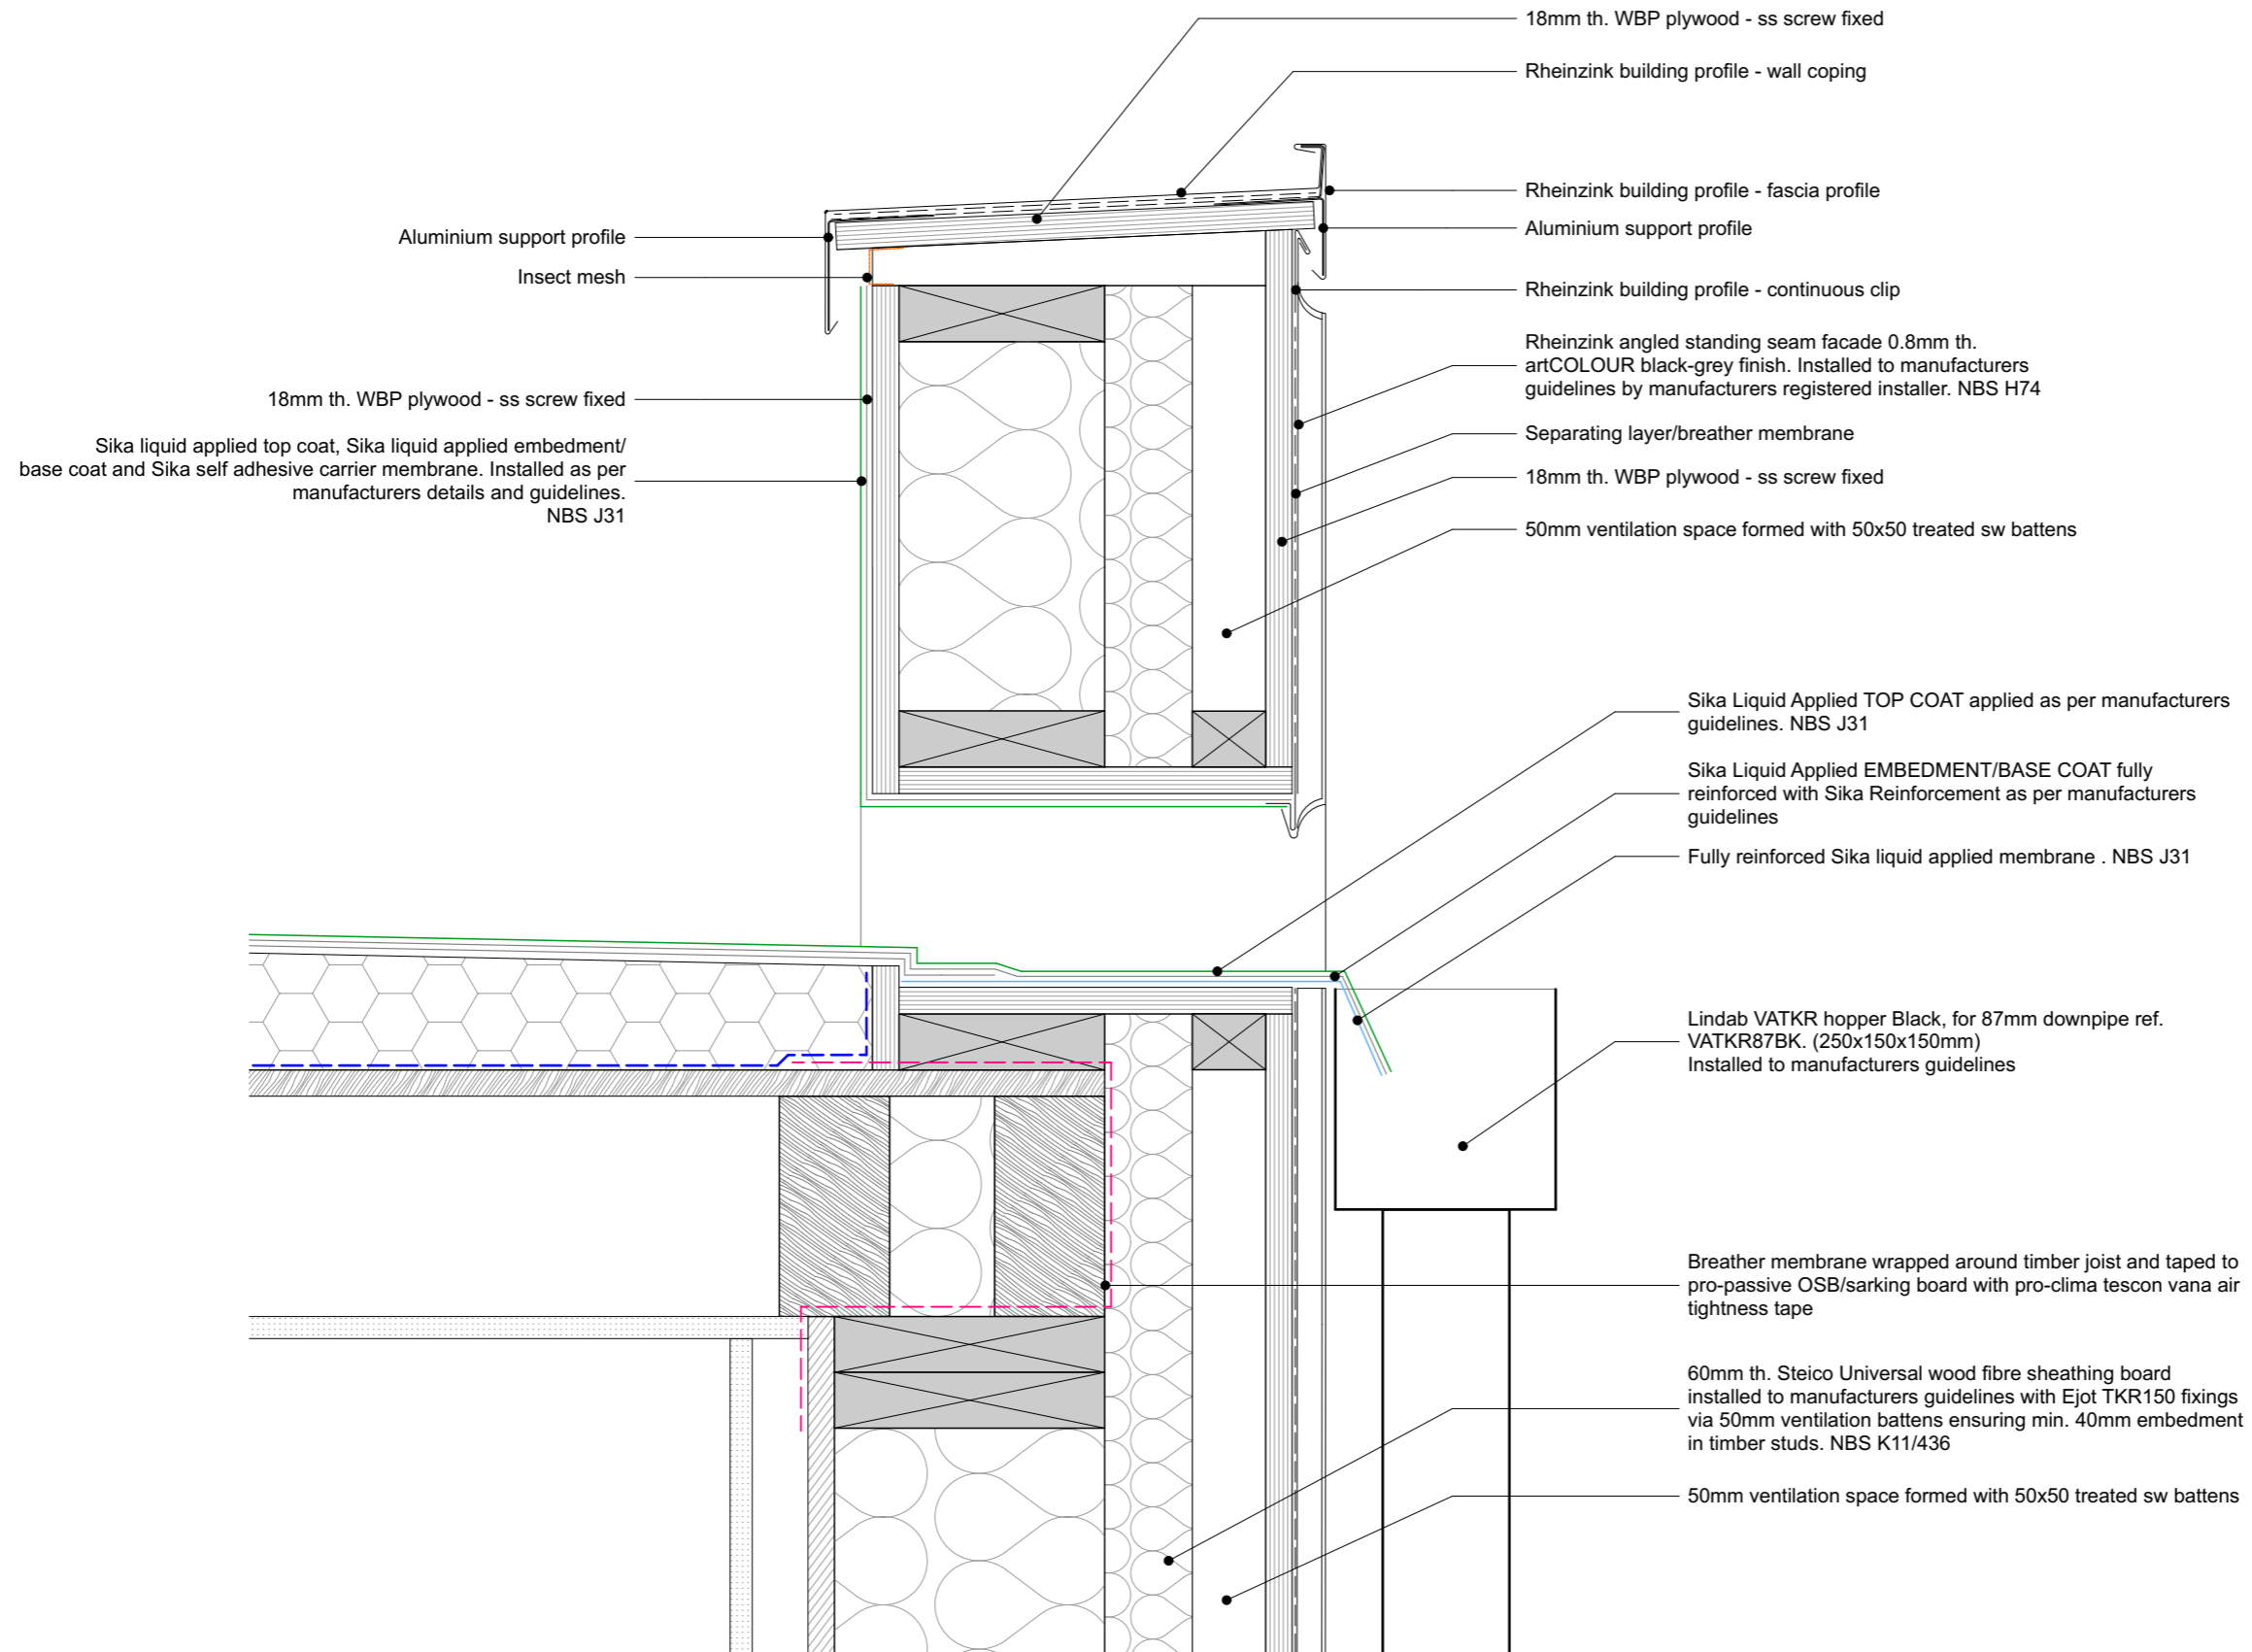

Do not scale from this drawing.
 All existing dimensions to be checked on site prior to commencement of works or manufacturing of components.
 Any discrepancies to be brought to the attention of the architect - if in doubt, ask.

This drawing is the copyright of John Gilbert Architects Ltd.
 No copying or distribution of this drawing or any part thereof is permitted without prior written permission.



201 White Studios, 62 Templeton Street, Glasgow, G40 1DA
 Tel: 0141 551 8383
 Web: www.johngilbert.co.uk

Client
ABOVE ADVENTURE

Project
WOODSTOCK STREET CHURCH

Title
**EXTENSION ZINC PARAPET/
 HOPPER DETAIL**

Project Status
CONTRACT

Job No
03749 Scale at A3
1:5

Drawn by
SRA Date of issue

Rev.	Amendment	Date

Drg No.
[37]46 Rev