
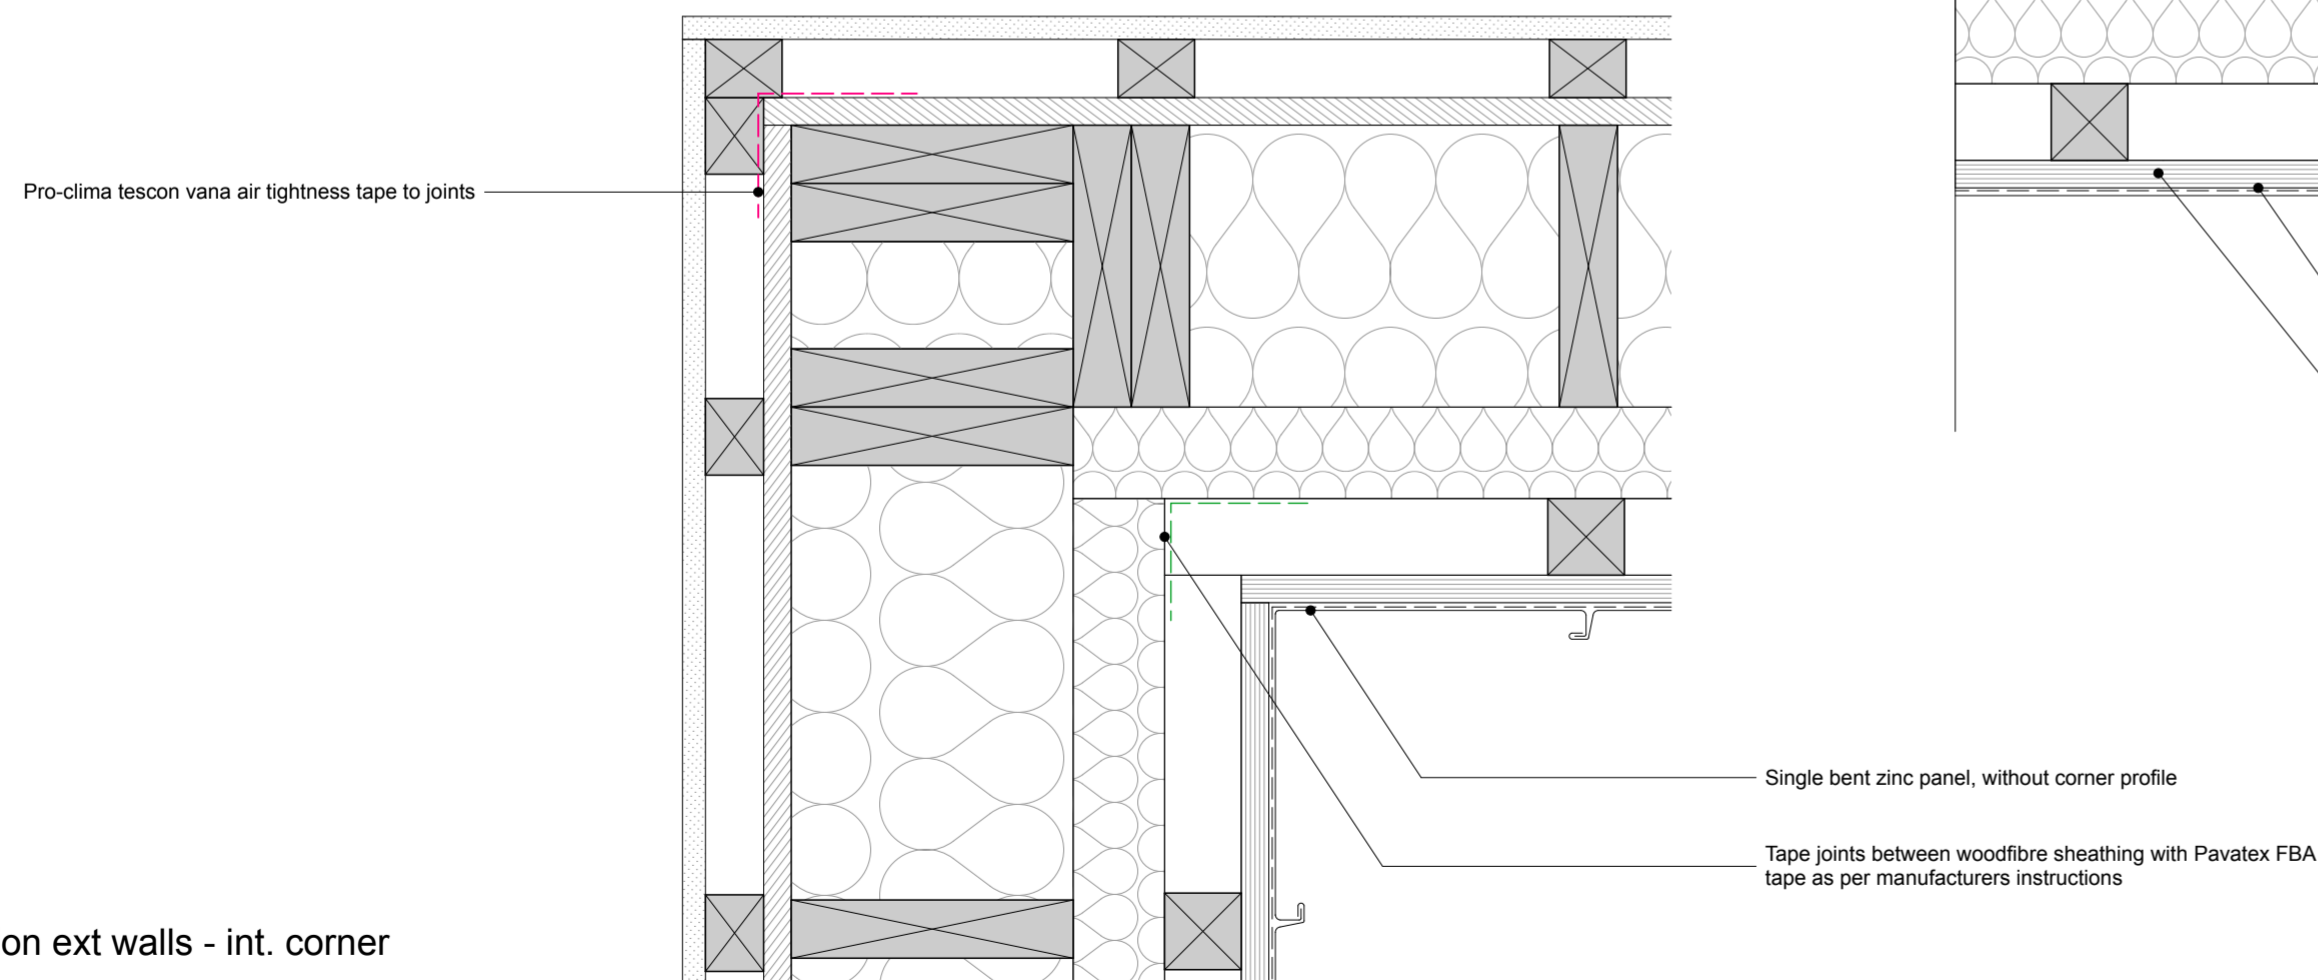


Extension ext walls - ext. corner

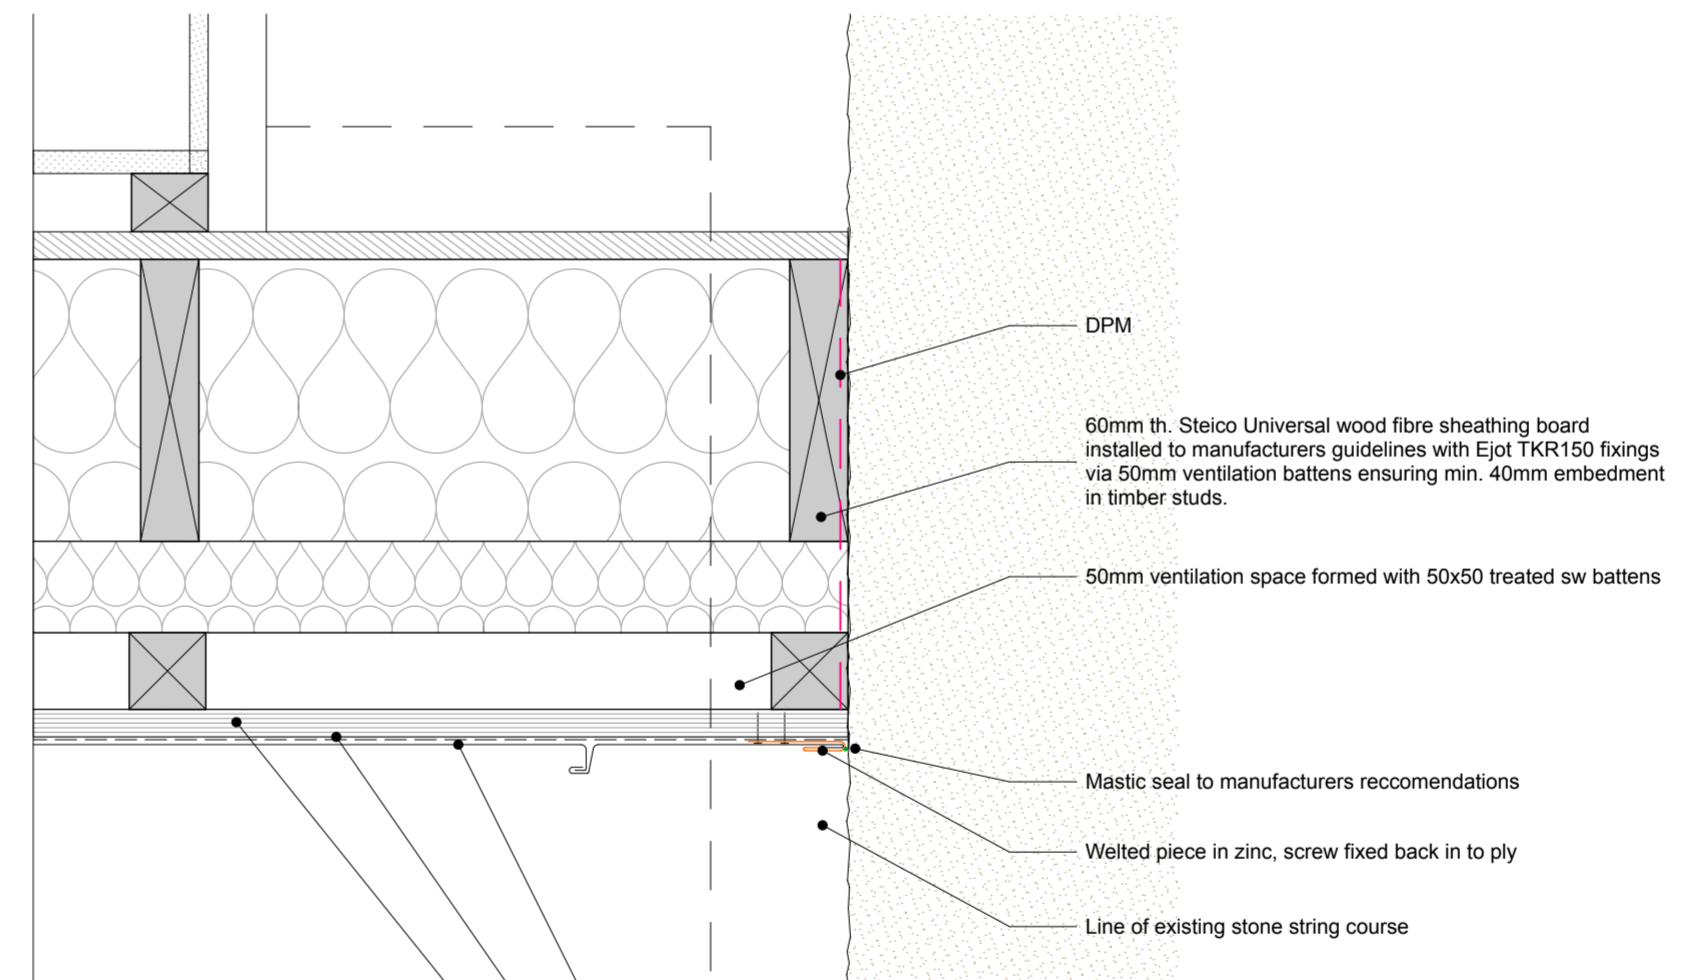

Extension ext walls - int. corner

Do not scale from this drawing.
All existing dimensions to be checked on site prior to commencement of works or manufacturing of components.
Any discrepancies to be brought to the attention of the architect - if in doubt, ask.

This drawing is the copyright of John Gilbert Architects Ltd.
No copying or distribution of this drawing or any part thereof is permitted without prior written permission.

John Gilbert
ARCHITECTS

201 White Studios, 62 Templeton Street, Glasgow, G40 1DA
Tel: 0141 551 8383
Web: www.johngilbert.co.uk

Client

ABOVE ADVENTURE

Project

WOODSTOCK STREET CHURCH

Title

**EXTENSION EXT. WALL
CORNER DETAILS**

Project Status

CONTRACT

Job No

03749

Scale at A2

1:5

Drawn by

SRA

Date of issue

Rev. Amendment Date

Drg No. Rev

[21]20