



All ridge tiles to be removed and cleaned of mortar. Source replacement ridge tiles to match existing profile. Allow for 25 No type B replacements and 6 No type A replacement crested ridges. Approx internal angle 70°

Point between ridge tiles with NHL5 lime mortar mix.

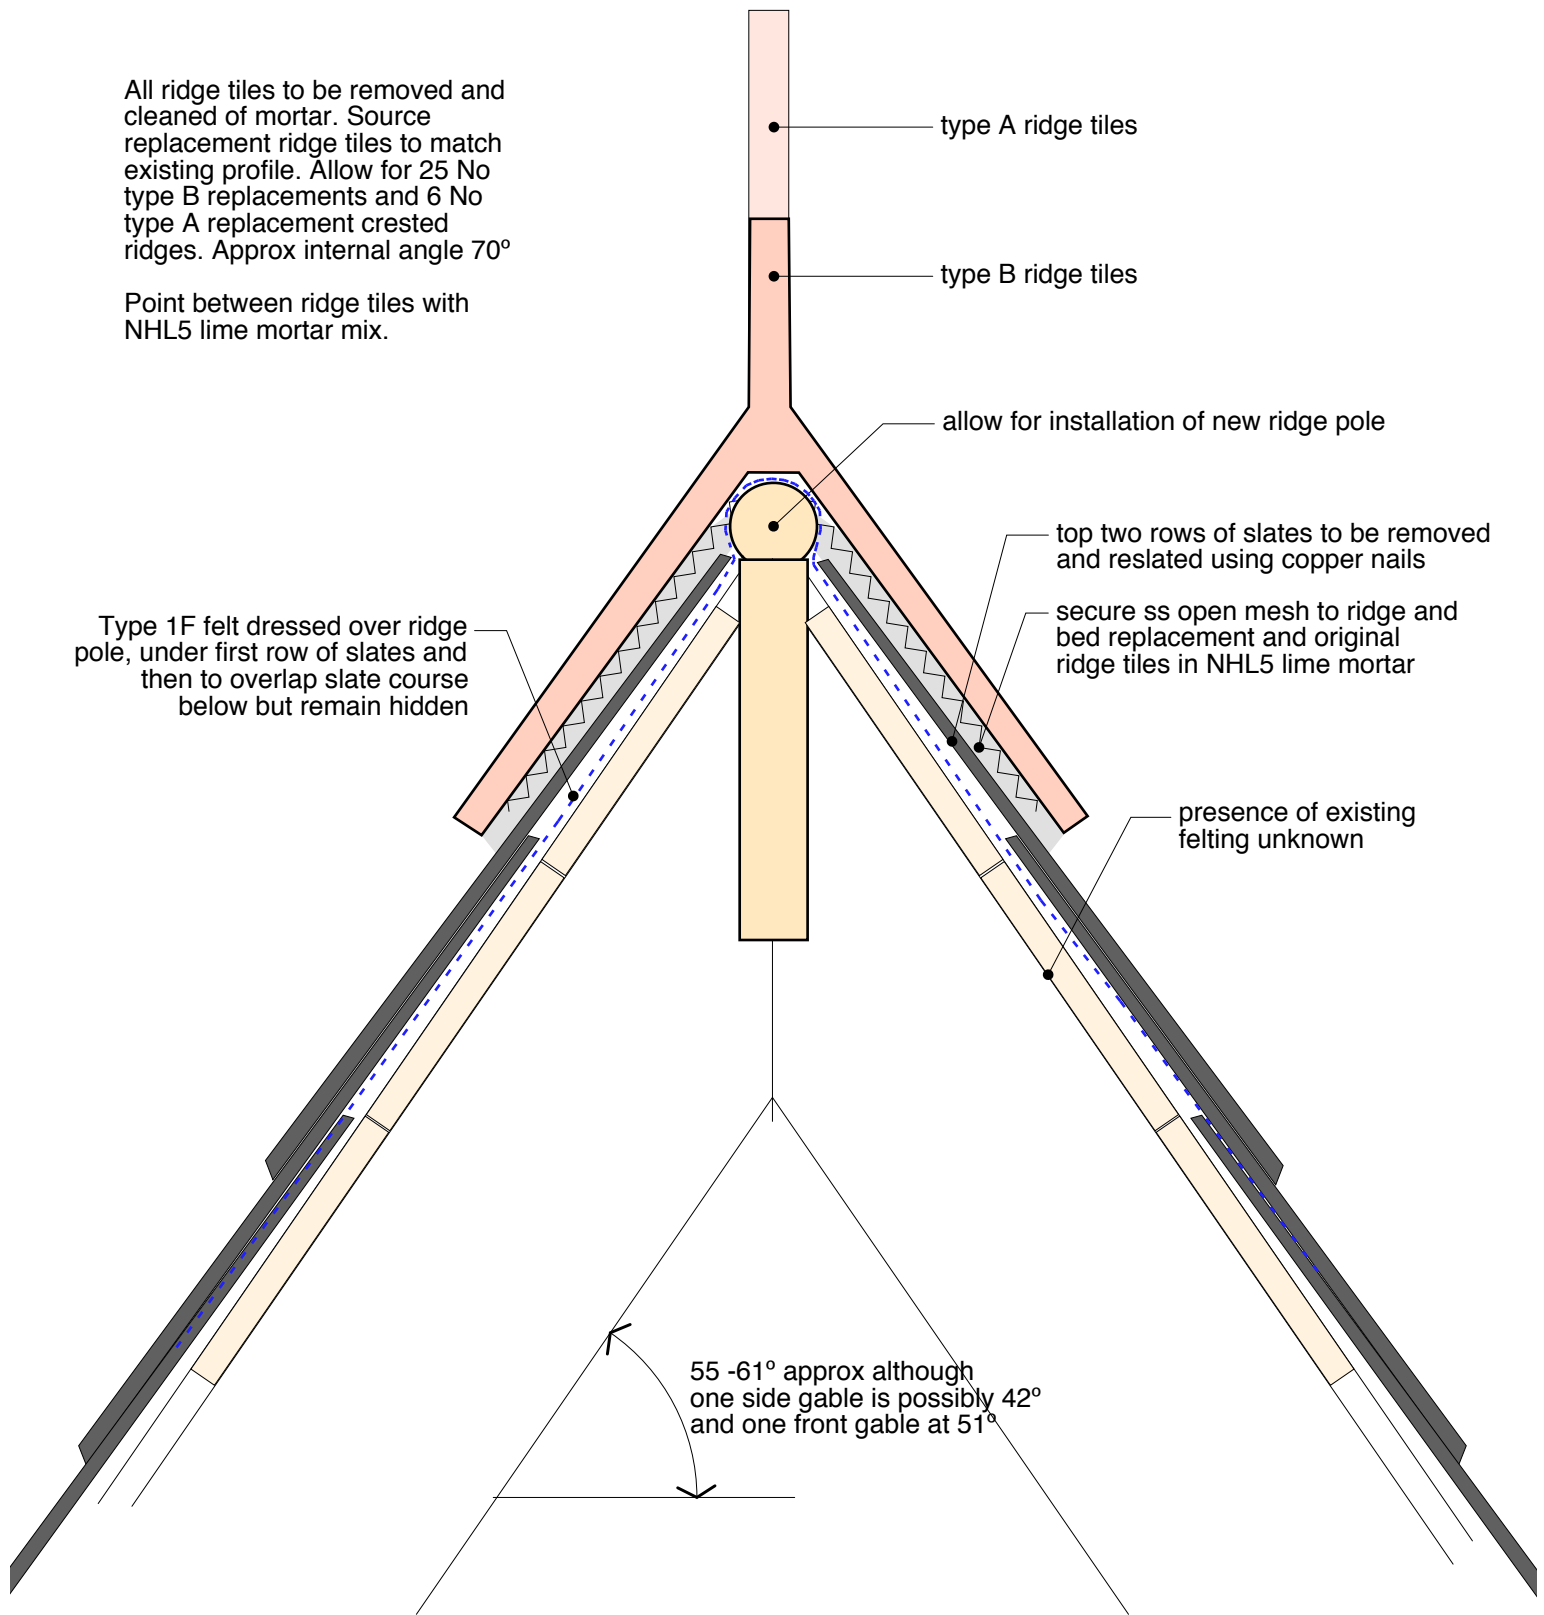

 <p>201 The White Studios Templeton Business Centre Templeton Street, Glasgow G40 1DA Tel 0141-551 8383 Fax 0141-554 7884 e-mail: info@johngilbert.co.uk www.johngilbert.co.uk</p>	Title		Project		
	REBEDDED RIDGE TILES		WOODSTOCK CHURCH		
	Rev	Alteration	Date	Job No	Scale
	A	DPC Laid over ridge pole	1/10/20	03749	1:5
B	lime mortar between tiles	22/11/20	Date	Drawn by	Size
			15/1/19	JG	
			Drg No	Rev	
			[37]01	B	