1:500 (A3)

20/027

JOB No

Proposed house site,

architects

Altass, LAIRG, IV27 4EU


Plot 1, 230m South/west of 2 Badfluich,

12/01/21

PA 02

DRG No

ic

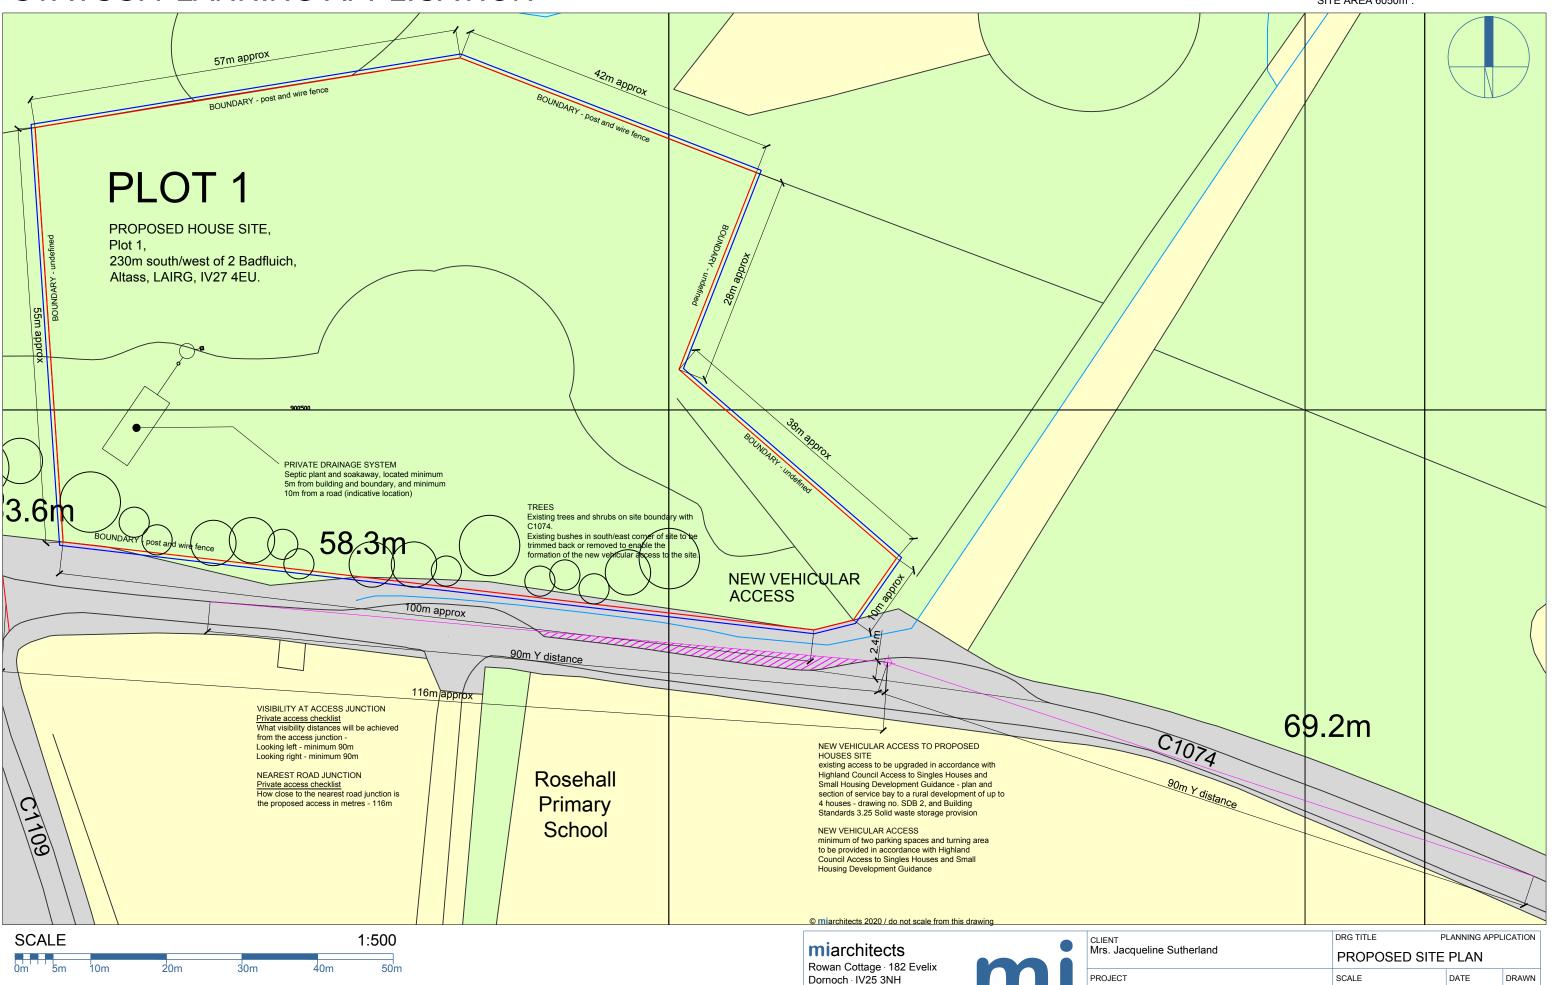

01862 811357

mail@miarchitects.co.uk

www.miarchitects.co.uk