
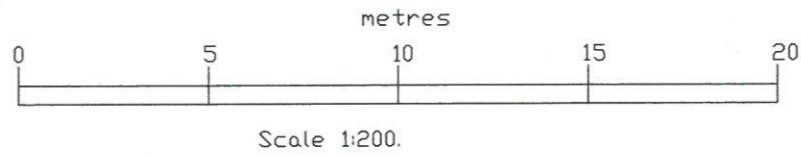
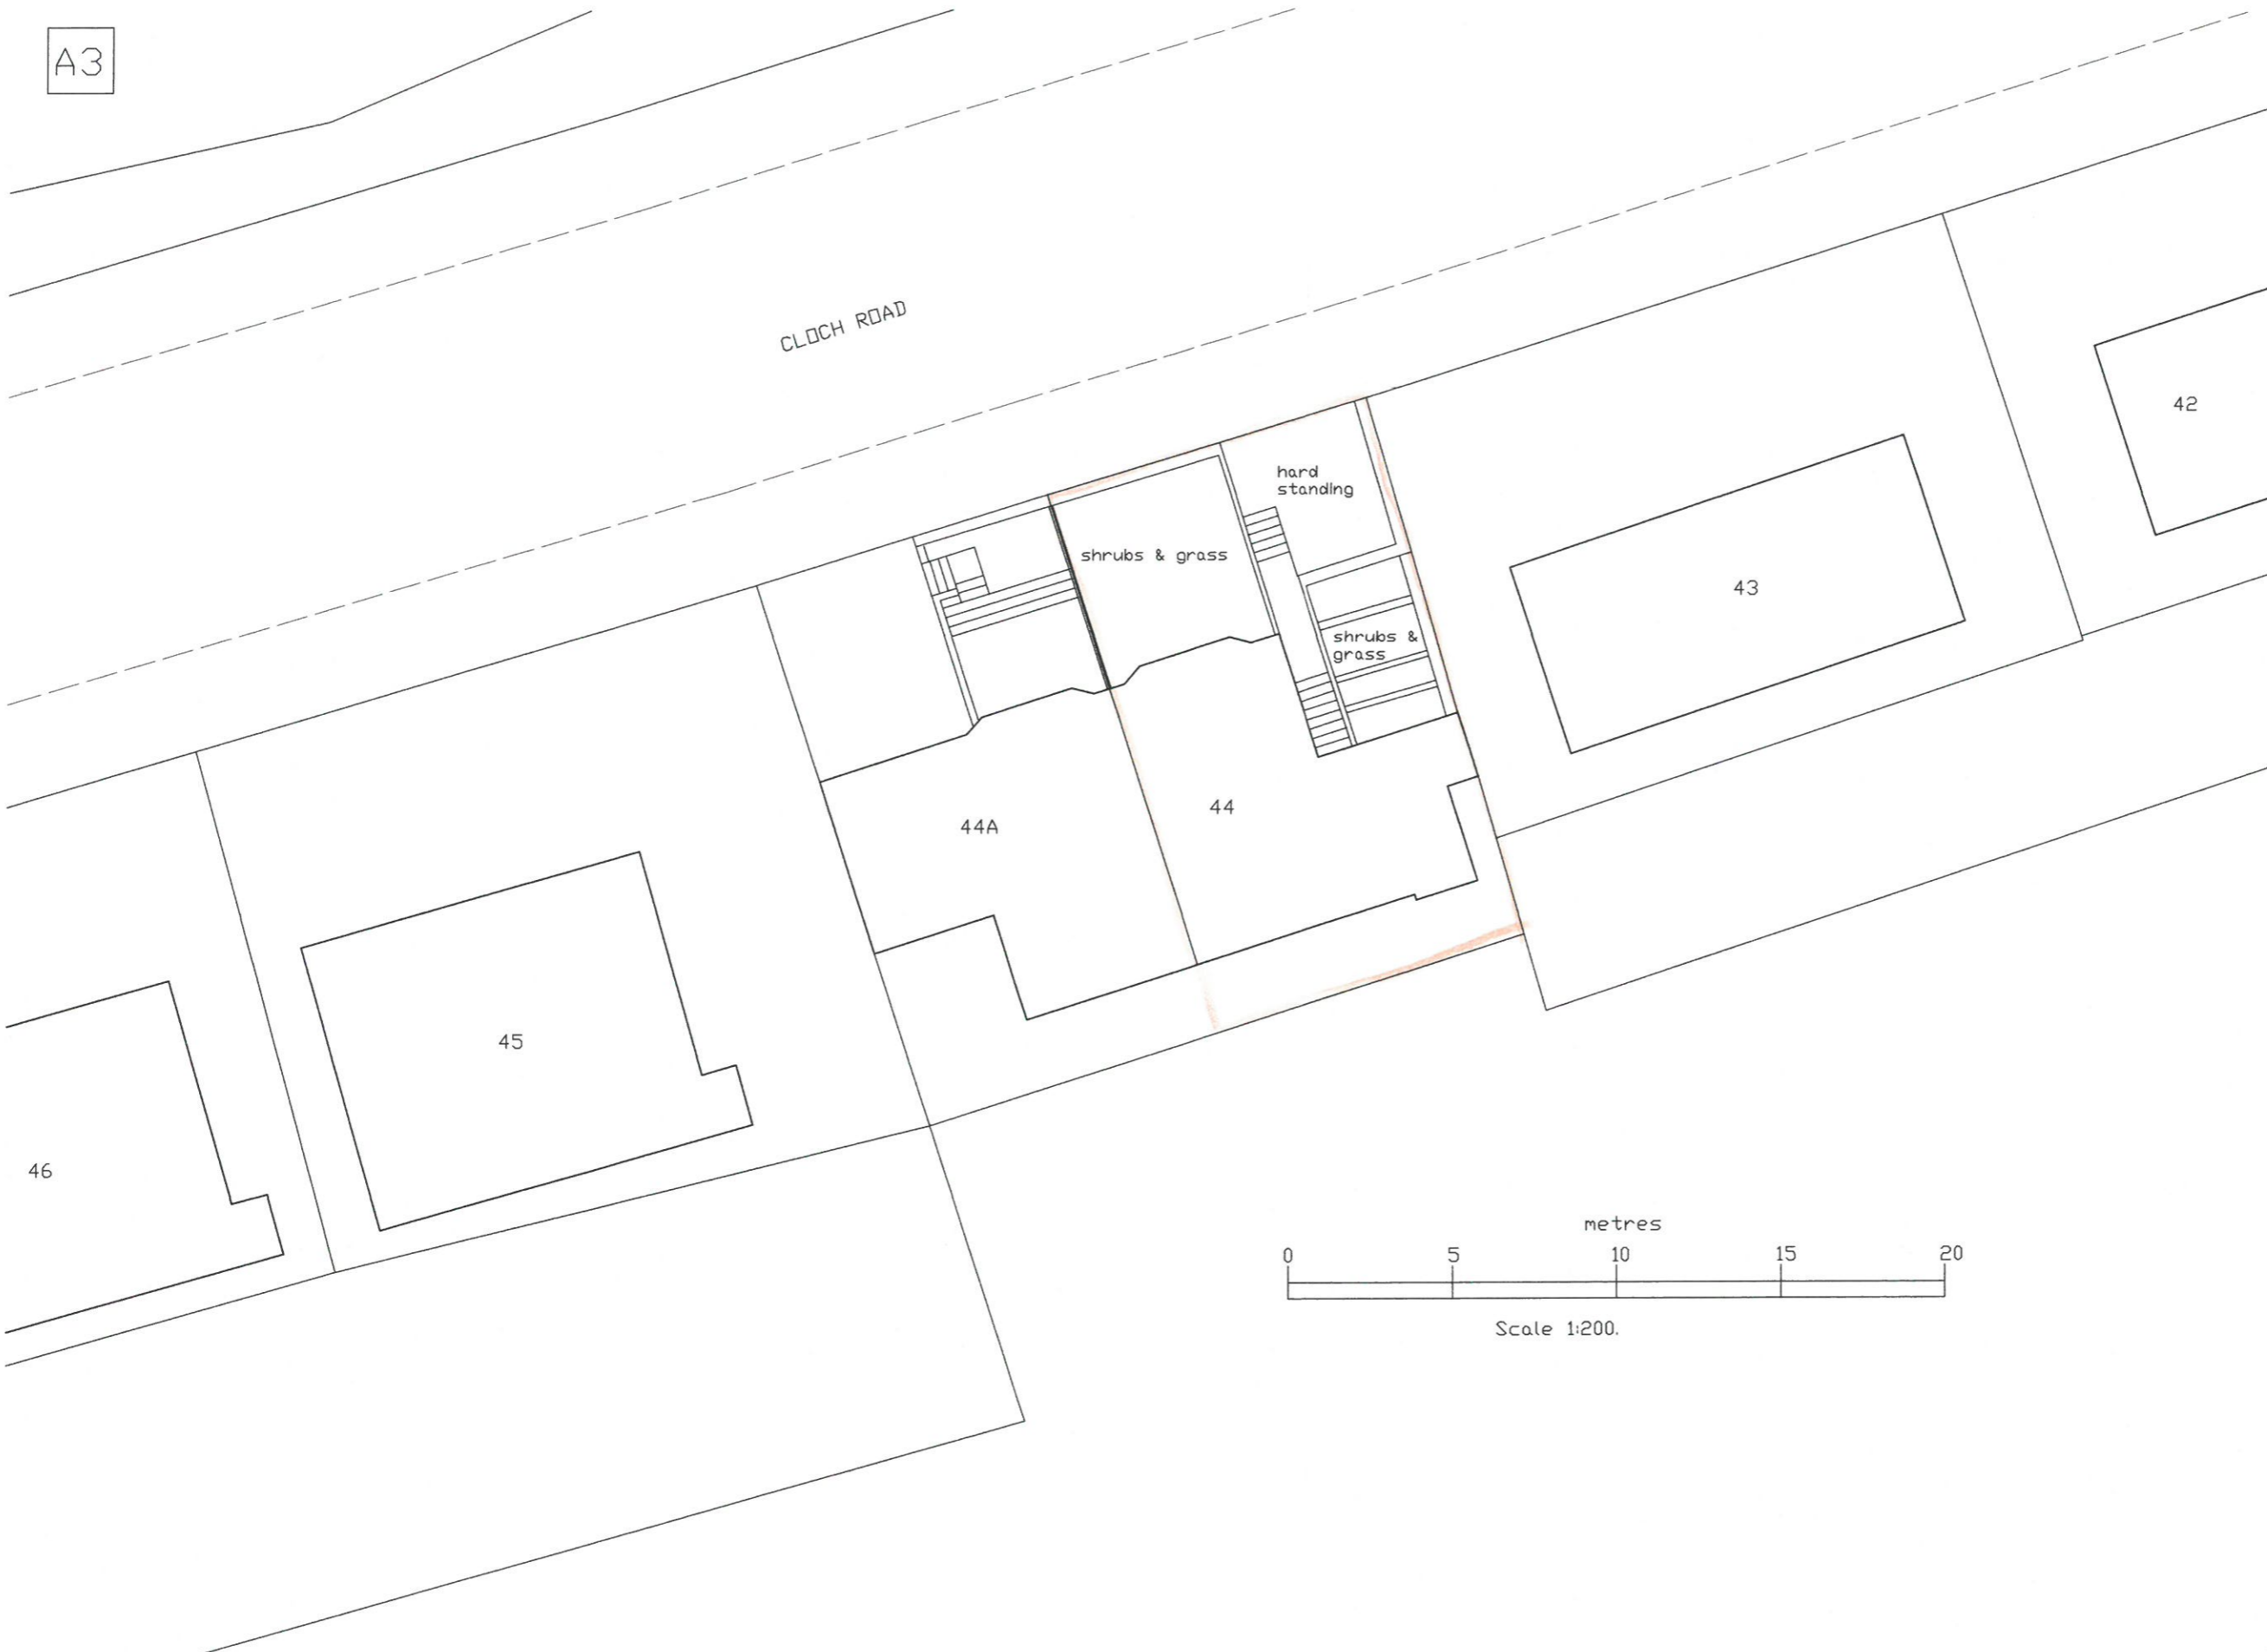


A3

CLOCH ROAD

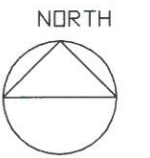

WARRANT DESIGN  
ARCHITECTURAL DESIGN  
AND DRAWING SERVICES  
TEL.0141-423-9633.

**JOB**  
ALTERATIONS TO  
DWELLING AT  
44 CLOCH ROAD  
GOUROCK PA19 1AT  
FOR MR. P. RENFREW

DWG.No.			REV.
21	01	02.	

**DWG.TITLE**  
SITE PLAN AS  
EXISTING

<b>Drawn</b> a.m.m.	<b>Scale</b> 1:200.
<b>Date</b> DEC.2021.	