


DWG No 21.01.01

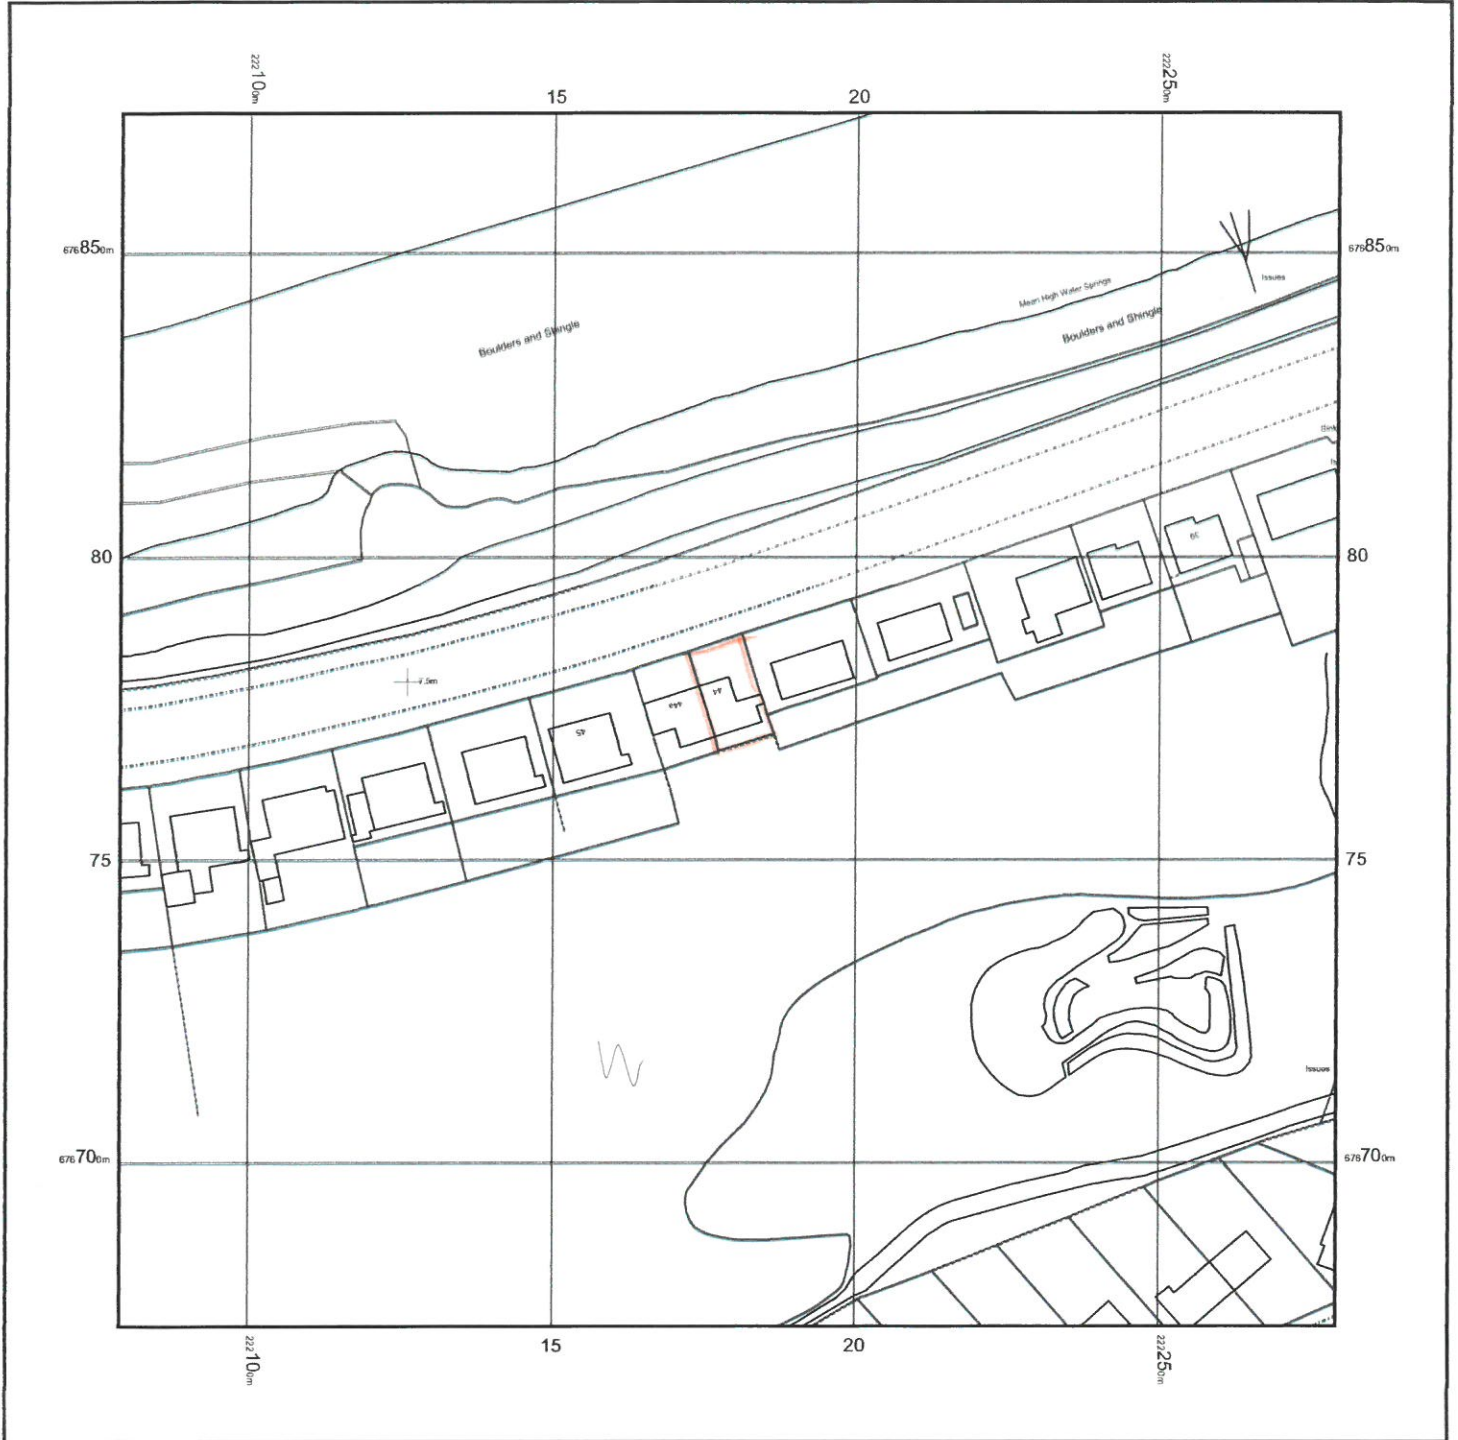

© Crown copyright and database rights 2020 Ordnance Survey 100048957. The representation of road, track or path is no evidence of a boundary or right of way. The representation of features as lines is no evidence of a property boundary.

Supplied by: www.ukmapcentre.com
 Serial No: 179756
 Centre Coordinates: 222179,676773
 Production Date: 19/02/2020 13:01:13