



Do not scale this drawing - In all cases figured dimensions to be followed
 All dimensions to be checked on site before work commences
 © This drawing is the copyright of DTZ and may not be reproduced in part or in whole without prior written permission

Notes

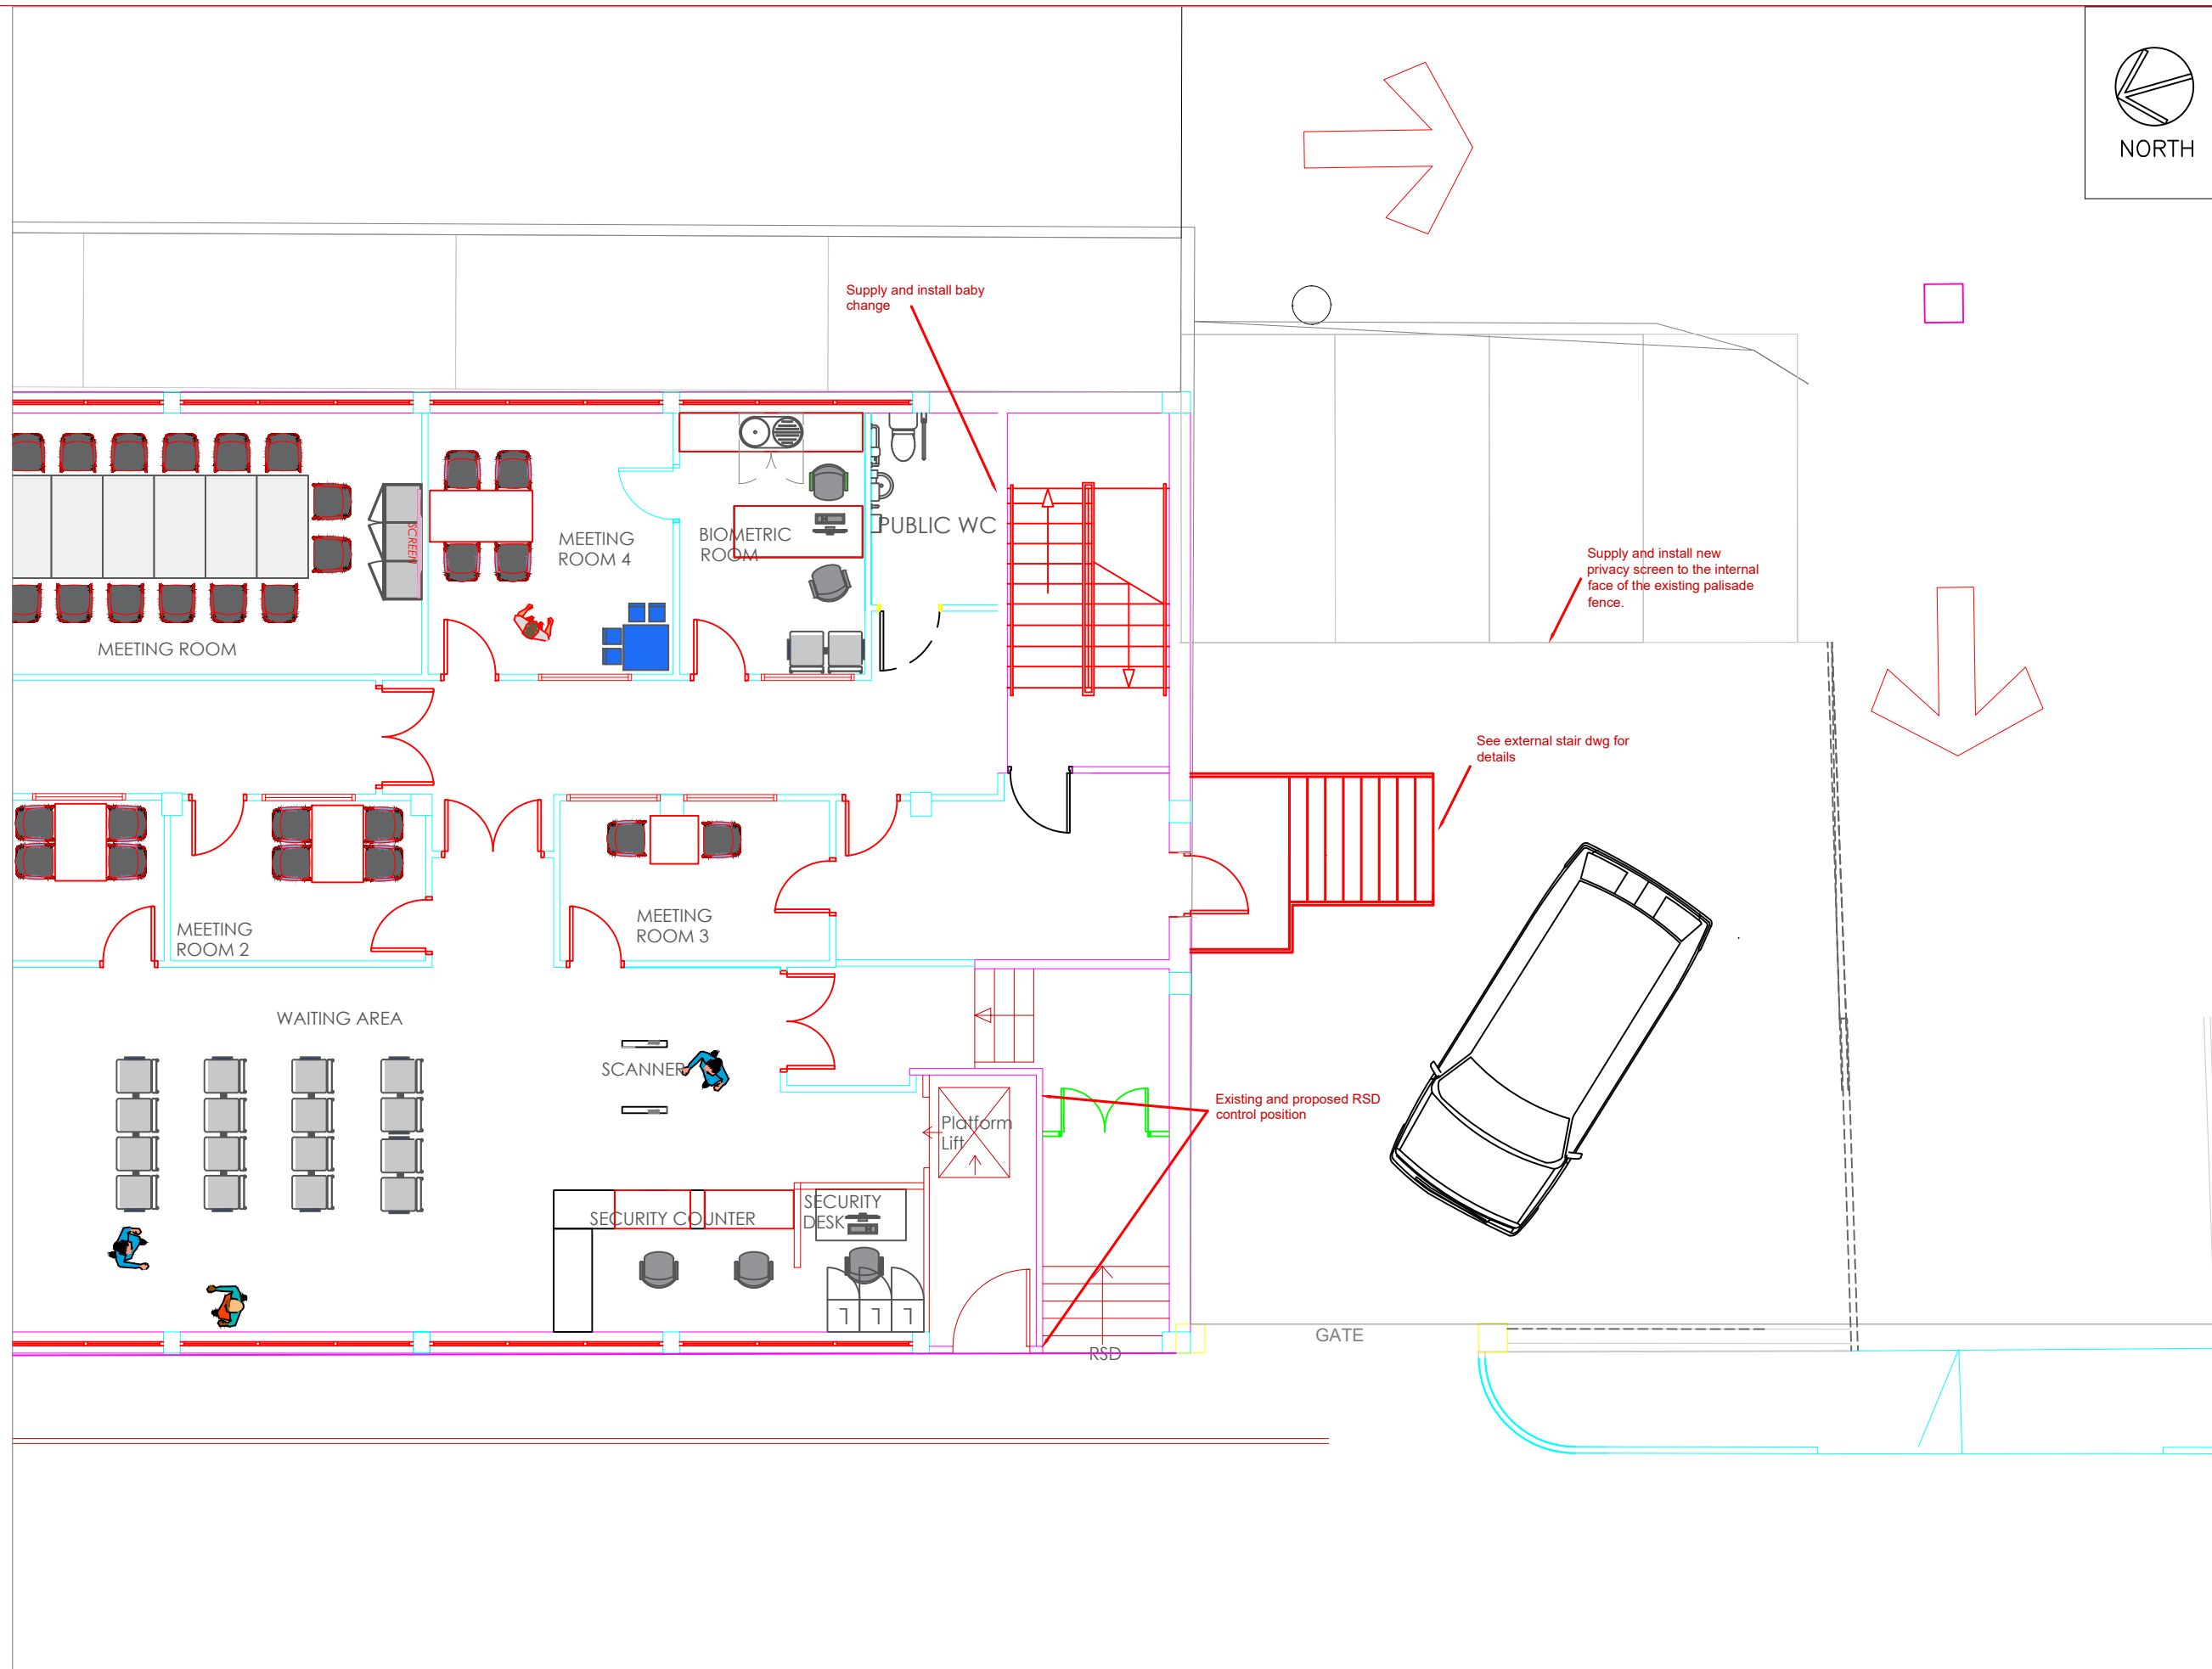

Revision	Description	Date	Drawn
-	Initial issue	DEC 20	WT

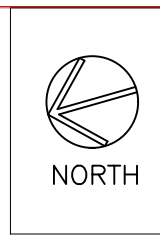

Project & Development Services
 Central Square
 Forth Street
 Newcastle upon Tyne
 NE1 3PJ
 Tel: +44 (0) 191 223 5700
 Fax: +44 (0) 191 223 5799
 www.cushmanwakefield.com

Client: Home Office
 Project: Royal Middlehaven House
 Middlesbrough
 TS2 1BB
 Drawing: Proposed General Arrangement Plan

Scale: 1:100 @ A3 Drawn by: WT
 Date: DEC 2020 Checked by: JH
 Drawing Number: 02682/03 Revision: -

