


Notes

1. This drawing remains the copyright of the Designer and may not be copied in whole or part without prior written consent.
2. Do not scale from plans. Use figured or on site dimensions only.
3. The builder is to familiarise himself and fully understand the drawings before any work commences on site.

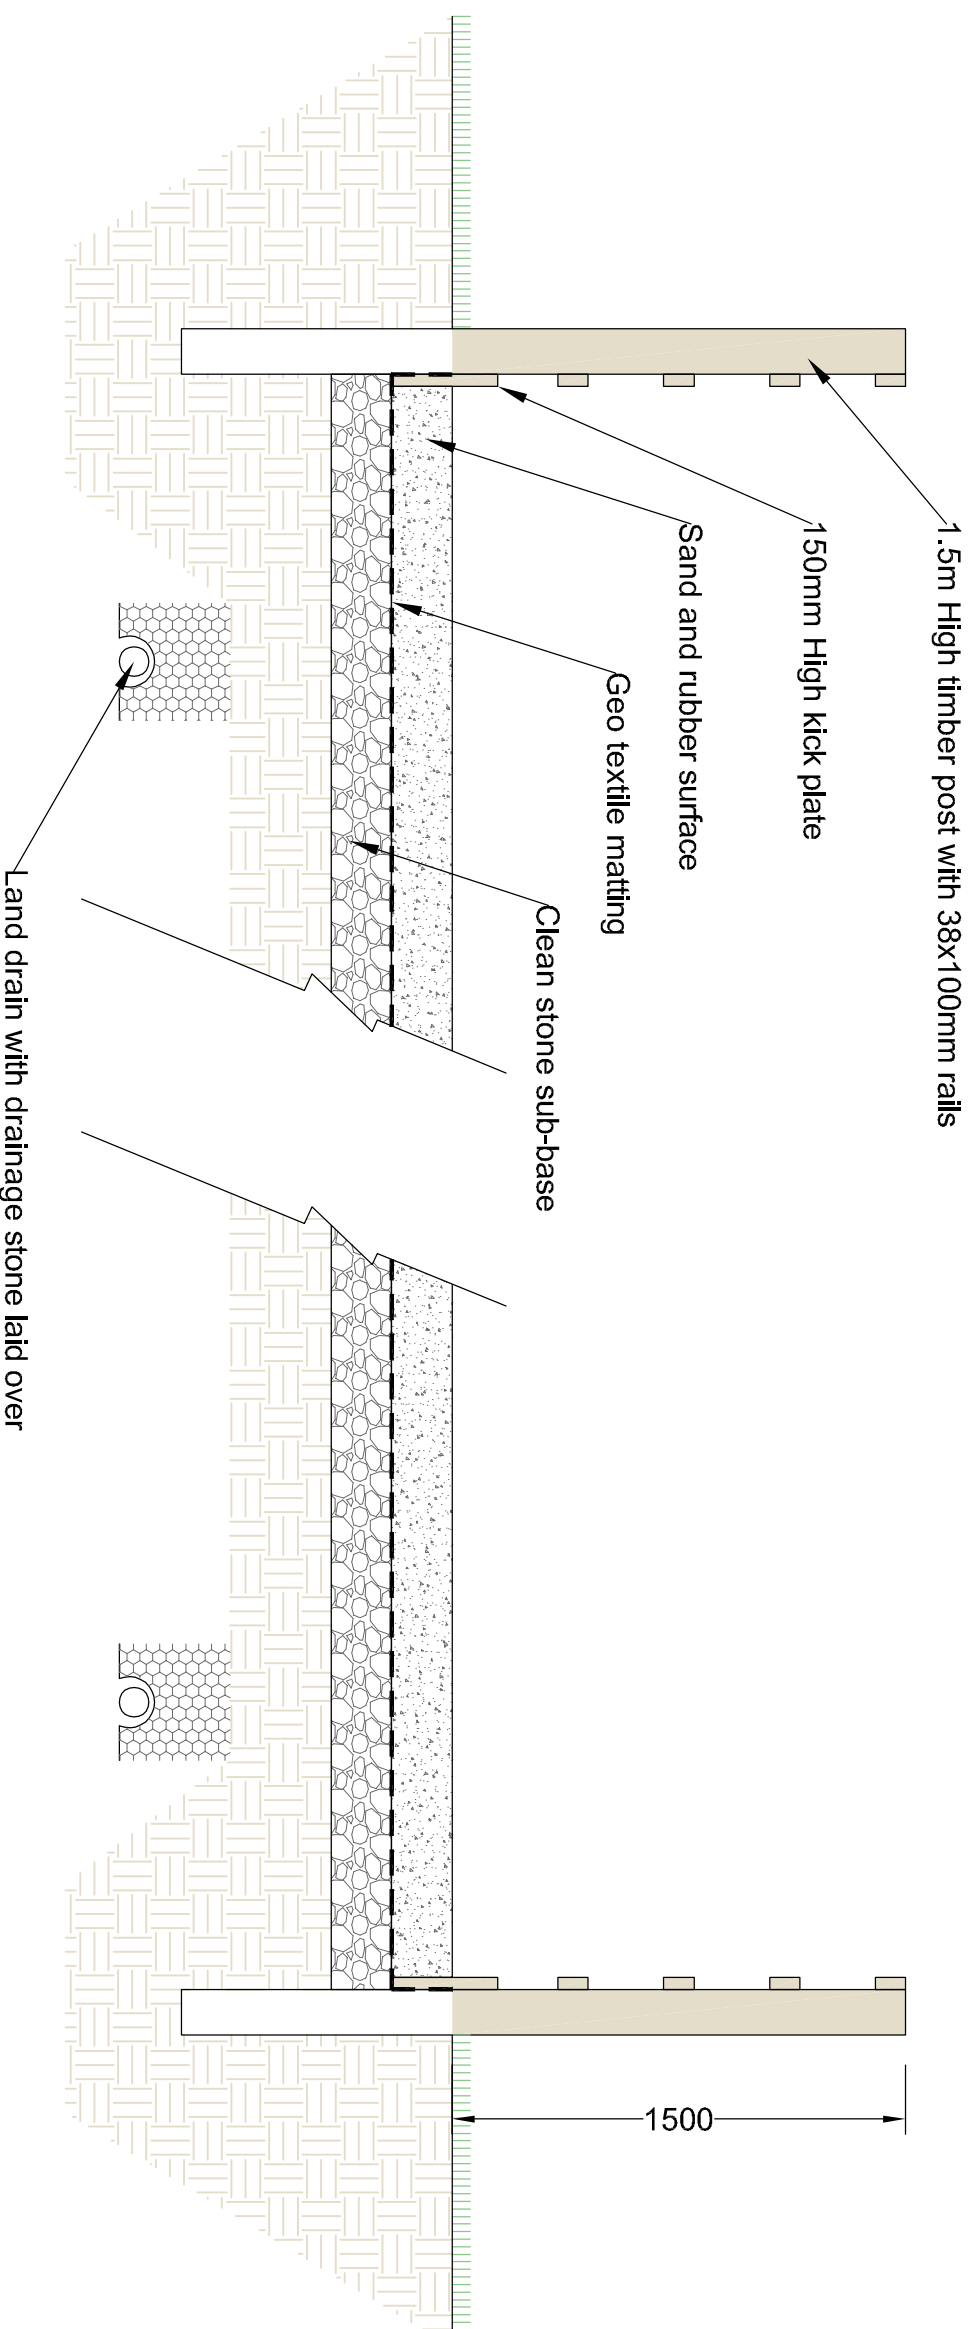

Proposed Section through Menage 1:25

Rev	Date	Drawn	Checked	Description

Client	Scale	Paper Size	Date
Mr and Mrs Ashbrook	1:25	A3	07.01.21

Project	Drawn	Checked	Stage
Higher Farm, Skye	JB	-	PLANNING

Drawing Title	Job Number	Drawing No.	Revision
Section through Menage	20053	12	-

As Proposed

James Bell Architecture Ltd

Rural Architecture & Residential Property

Barn Studio, Lightfoot Green Farm, School Lane, Beverton, Cheshire, CV11 1RT, Tel: 01477 500648, admin@jamesbellarchitecture.com