


FLOORPLAN


NOTES

- CLADDING
- SIDE ELEVATIONS / ROOF - CEDAR 43MM SLATS
- ENTRANCE ELEVATION - CEDAR 143MM WIDE
- GLAZING
- ALUMINIUM FRAMES THROUGHOUT
- SEDUM ROOF


SCALE 1:50 FOR REFERENCE ONLY / DO NOT SCALE

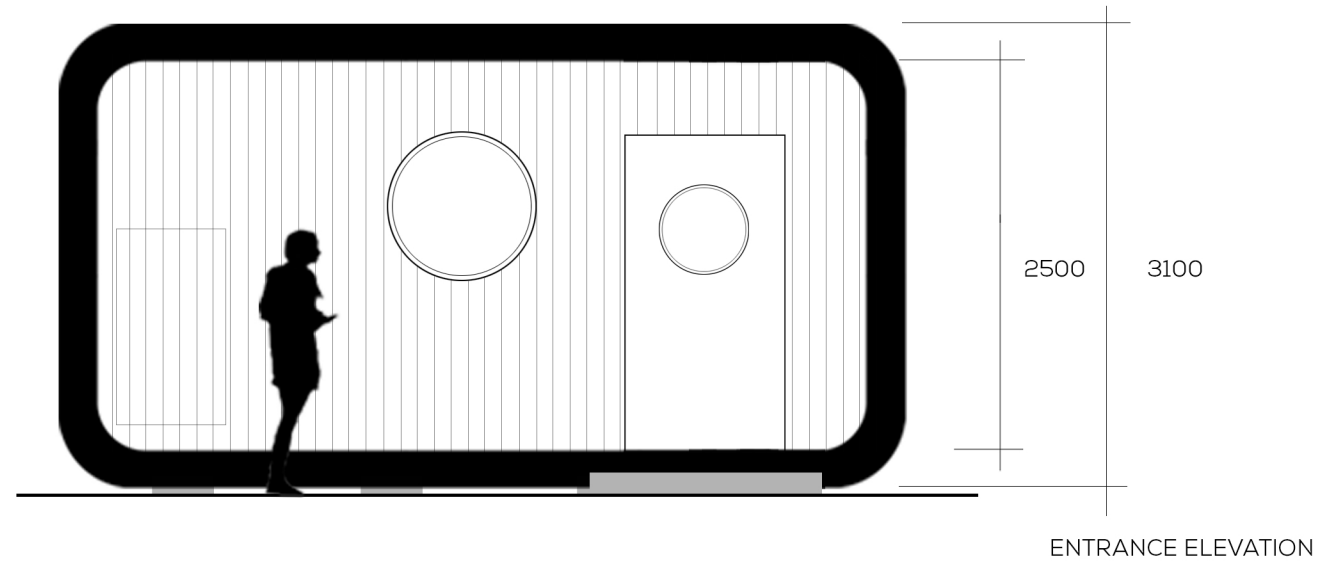


ENTRANCE ELEVATION

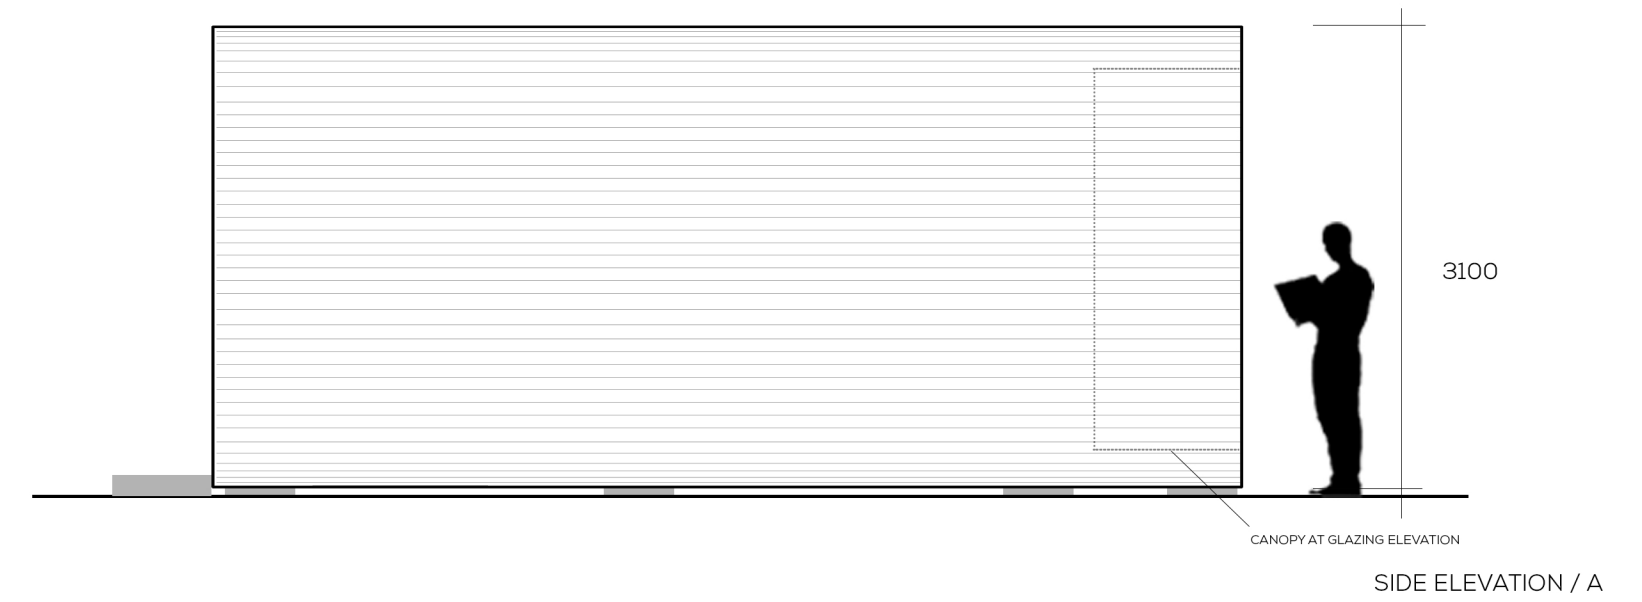

SIDE ELEVATION / A

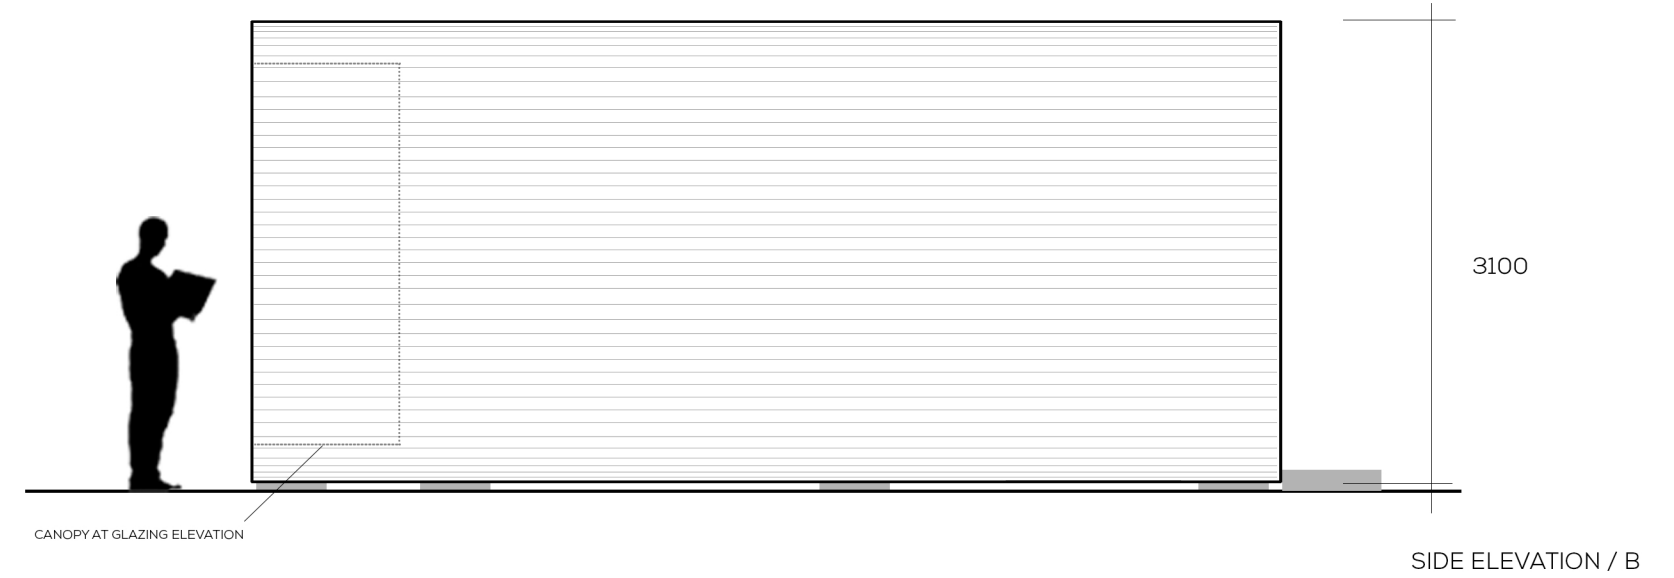

SIDE ELEVATION / B

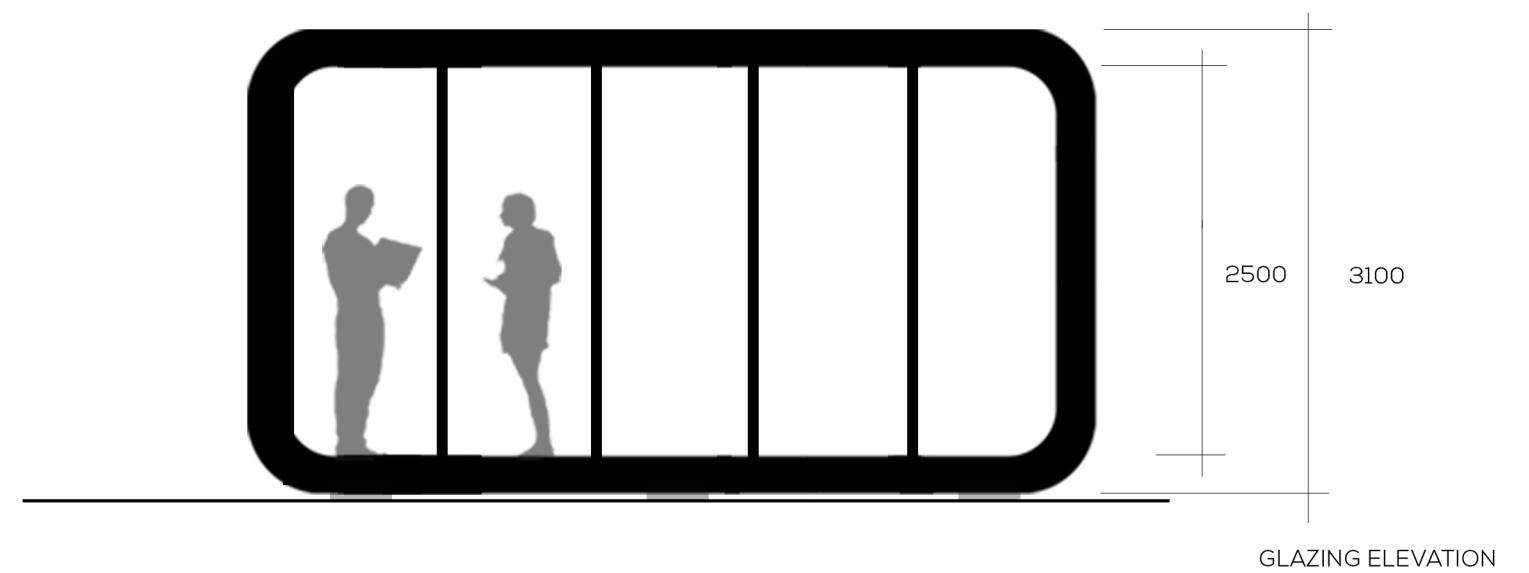

GLAZING ELEVATION