



DO NOT SCALE

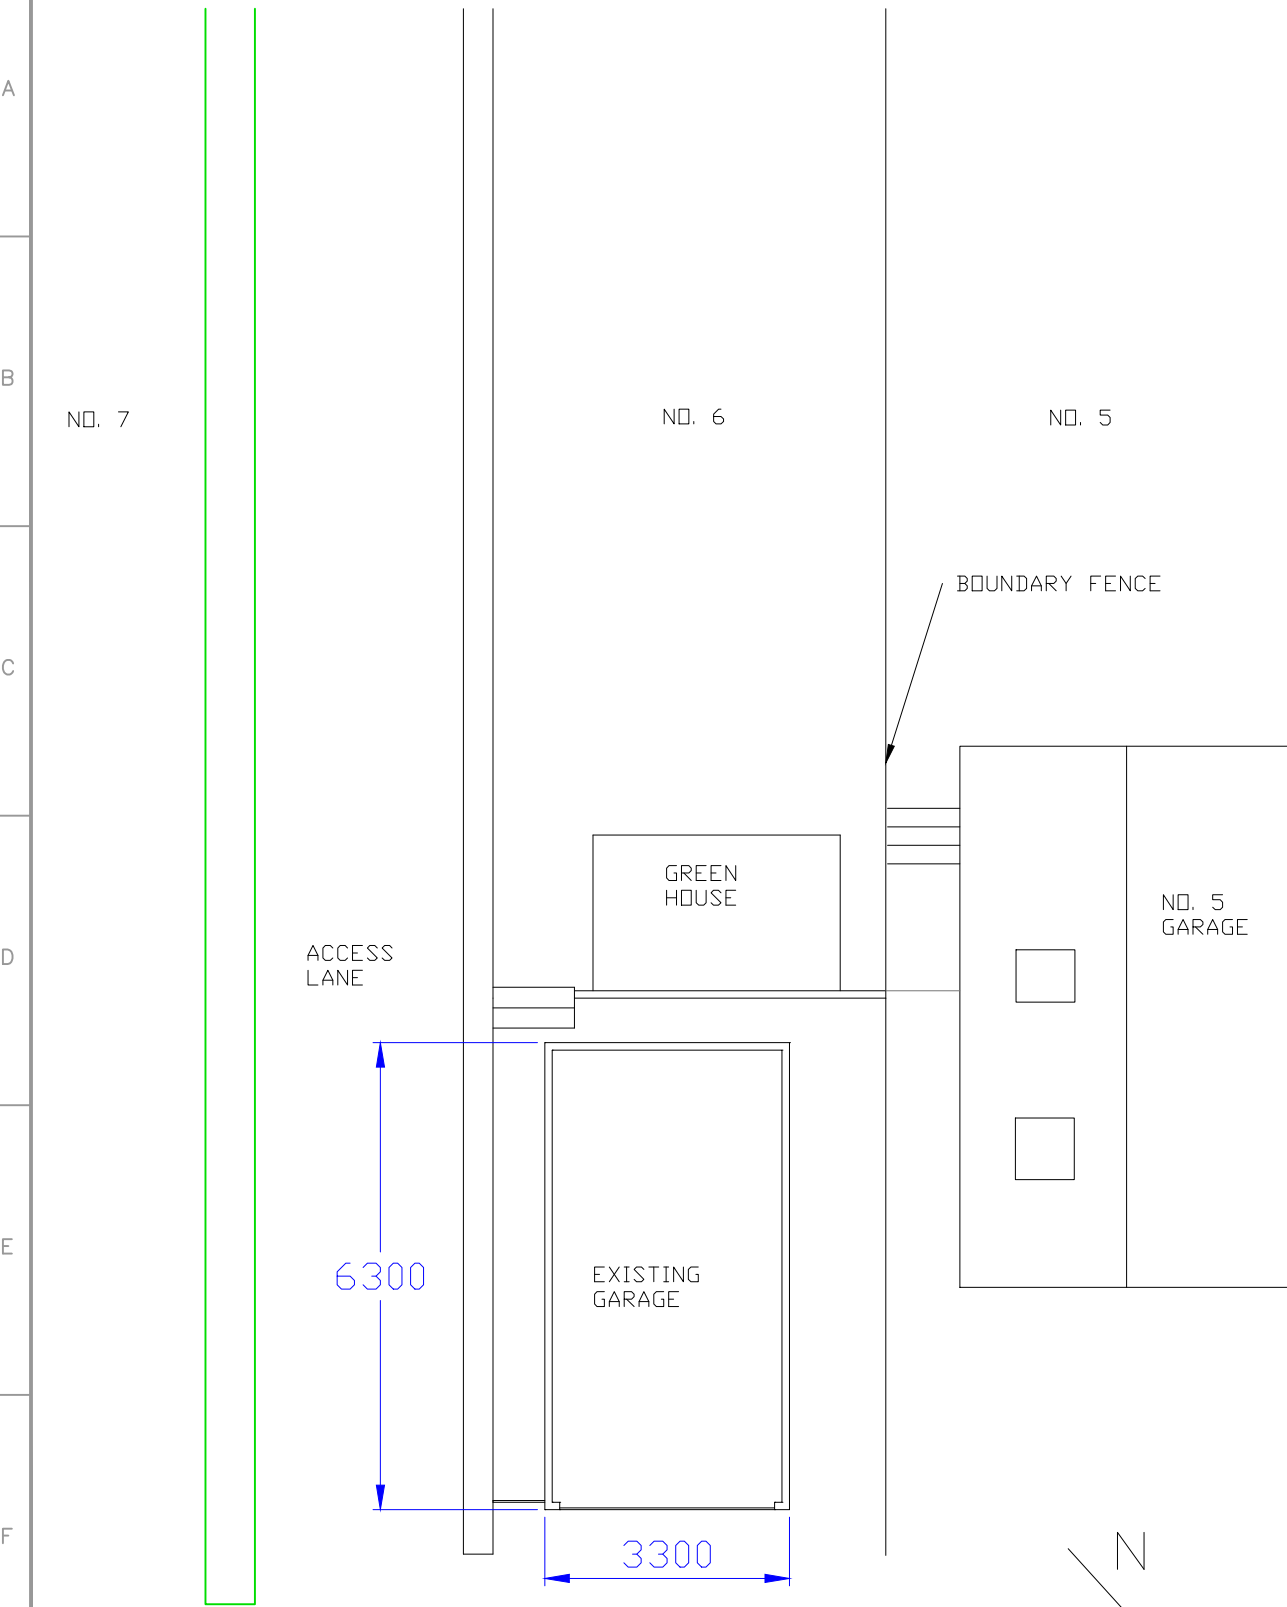

PLAN VIEW
EXISTING

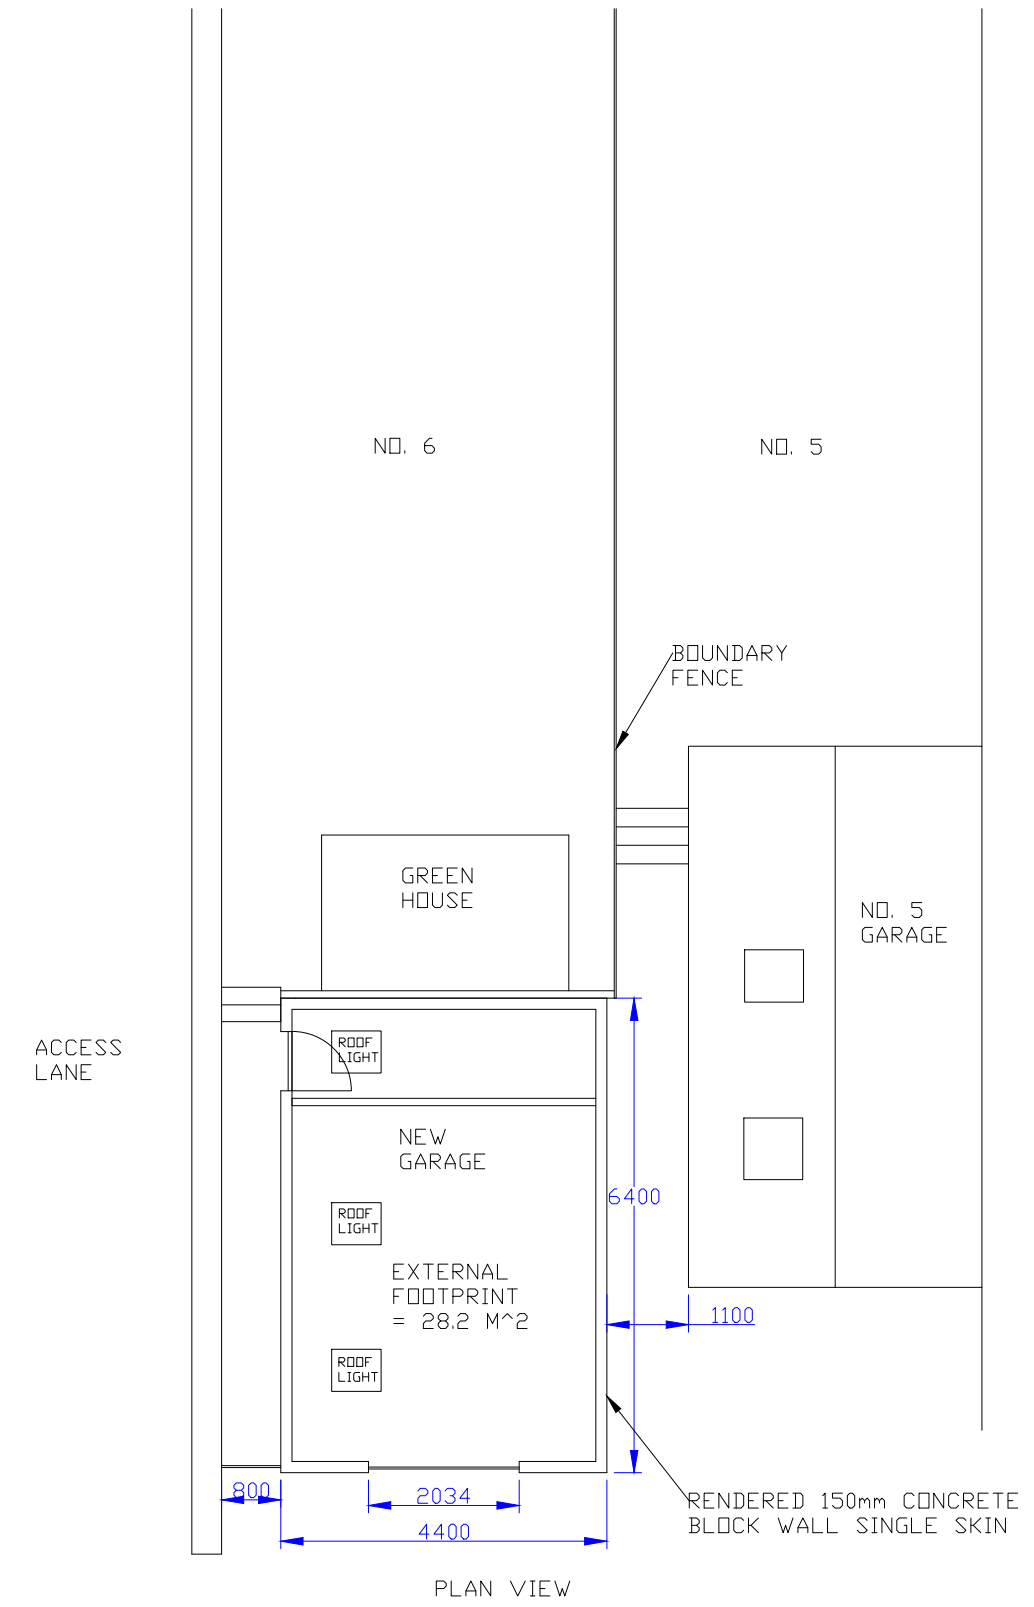

PLAN VIEW
PROPOSED

6 PONSHARDEN COTTAGES - GARAGE REBUILD	
SHEET	1 OF 2
SCALE	1:100
DIMENSIONS	ALL DIMS IN mm
DATE	13/01/2021
DRAWN BY	JAMES MAXTED

BOATYARD BOUNDARY FENCE