




The property owner is required to serve a party structure notice on the adjoining owner as required by The Party Wall etc Act 1996.

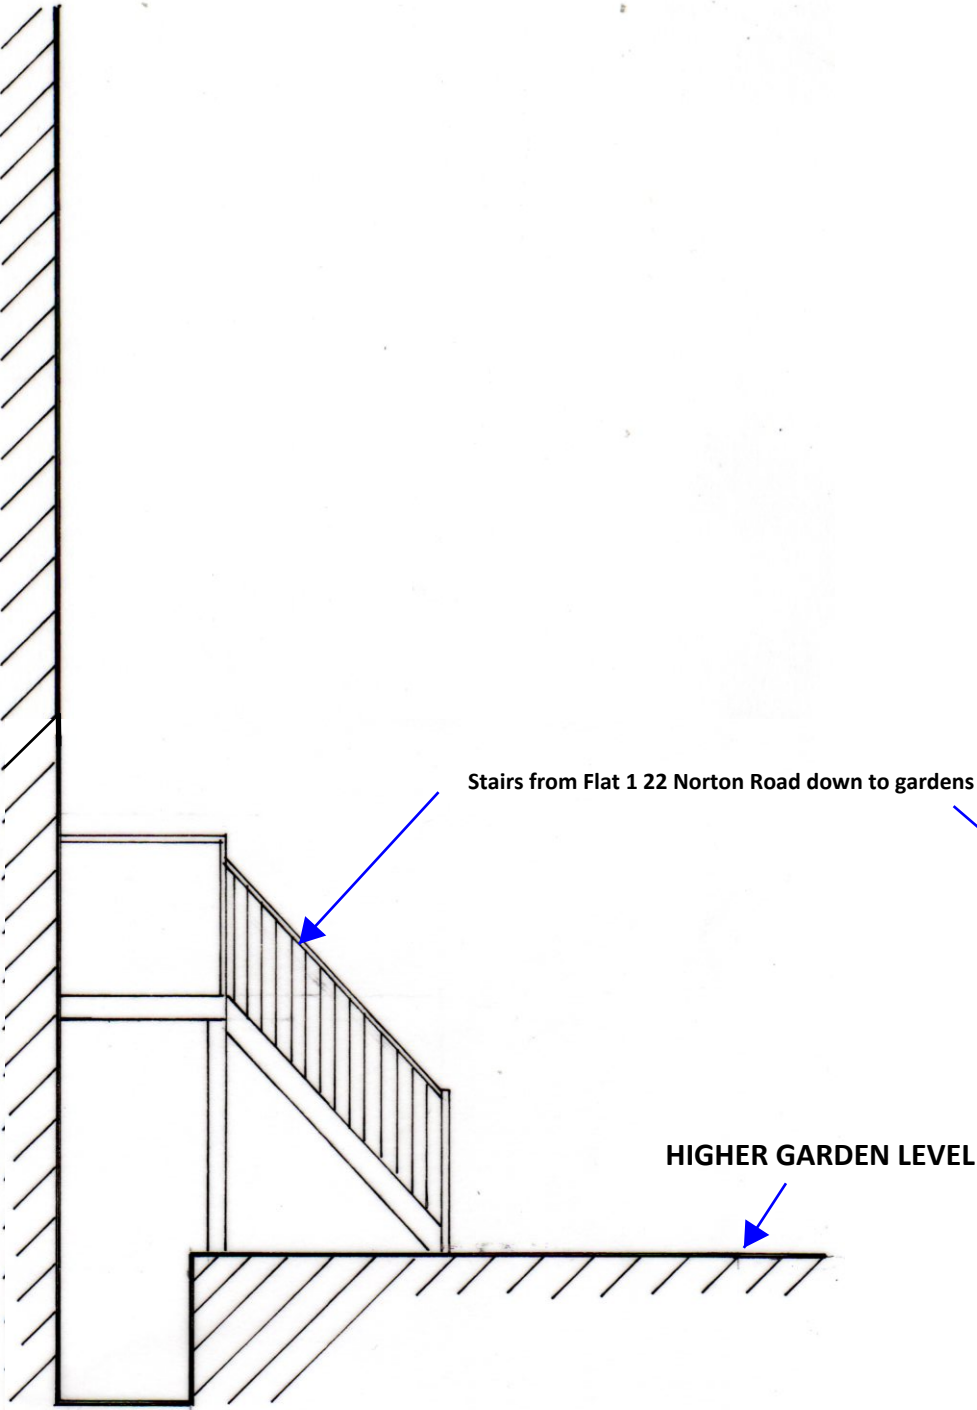

EXISTING SIDE ELEVATION (SOUTH) 1:50

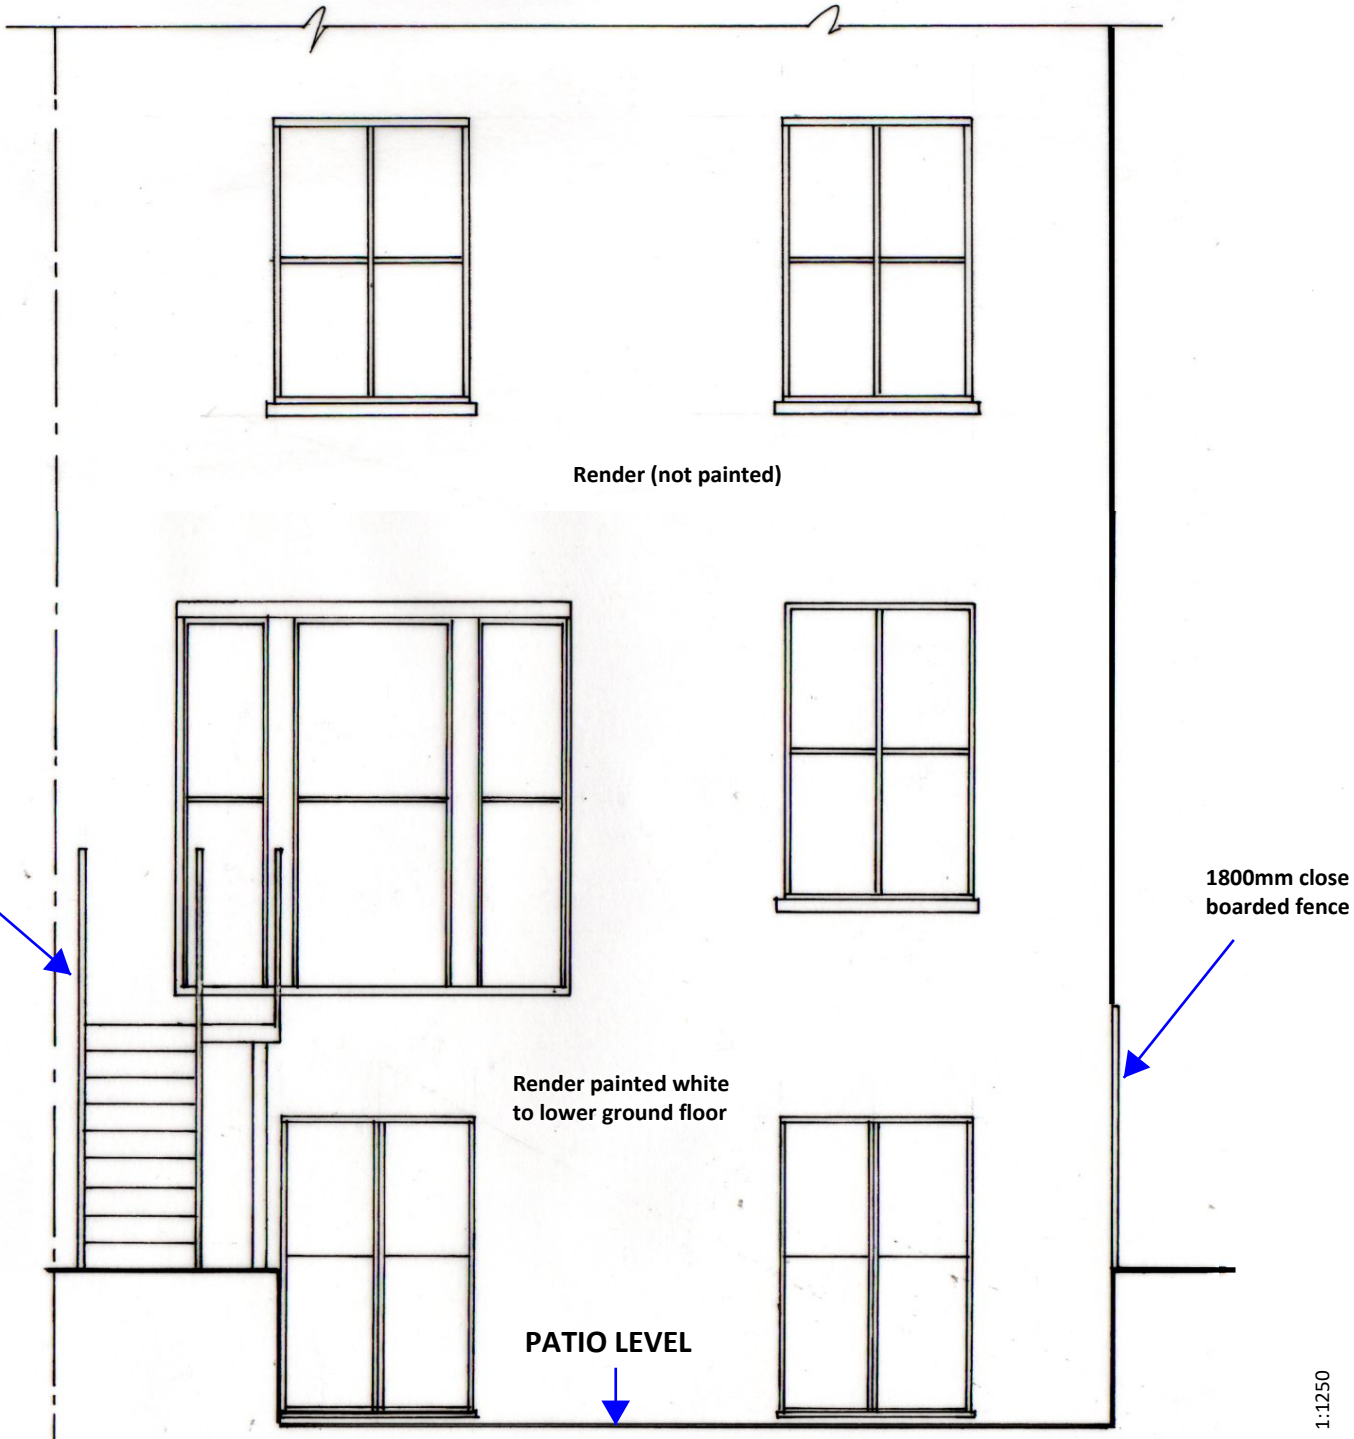

EXISTING REAR ELEVATION (EAST) 1:50

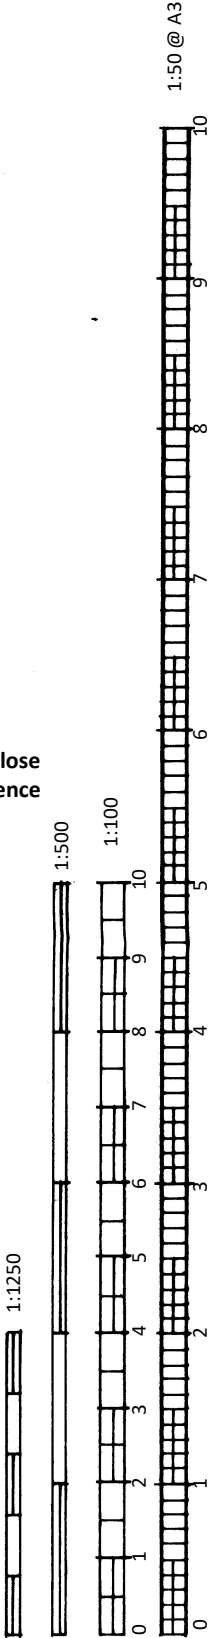

S.Barrett Architectural, Structural & Party Wall Services. bsbpartywalls@yahoo.co.uk 07974 715009		22A NORTON ROAD, HOVE		REAR EXTENSION & INTERNAL ALTERATIONS		CLIENT: Sioni Reuben DATE: 14.12.2020 DRWG No: BSB/20/820/6	A3
---	--	----------------------------------	--	--	--	---	----