




The property owner is required to serve a party structure notice on the adjoining owner as required by The Party Wall etc Act 1996.

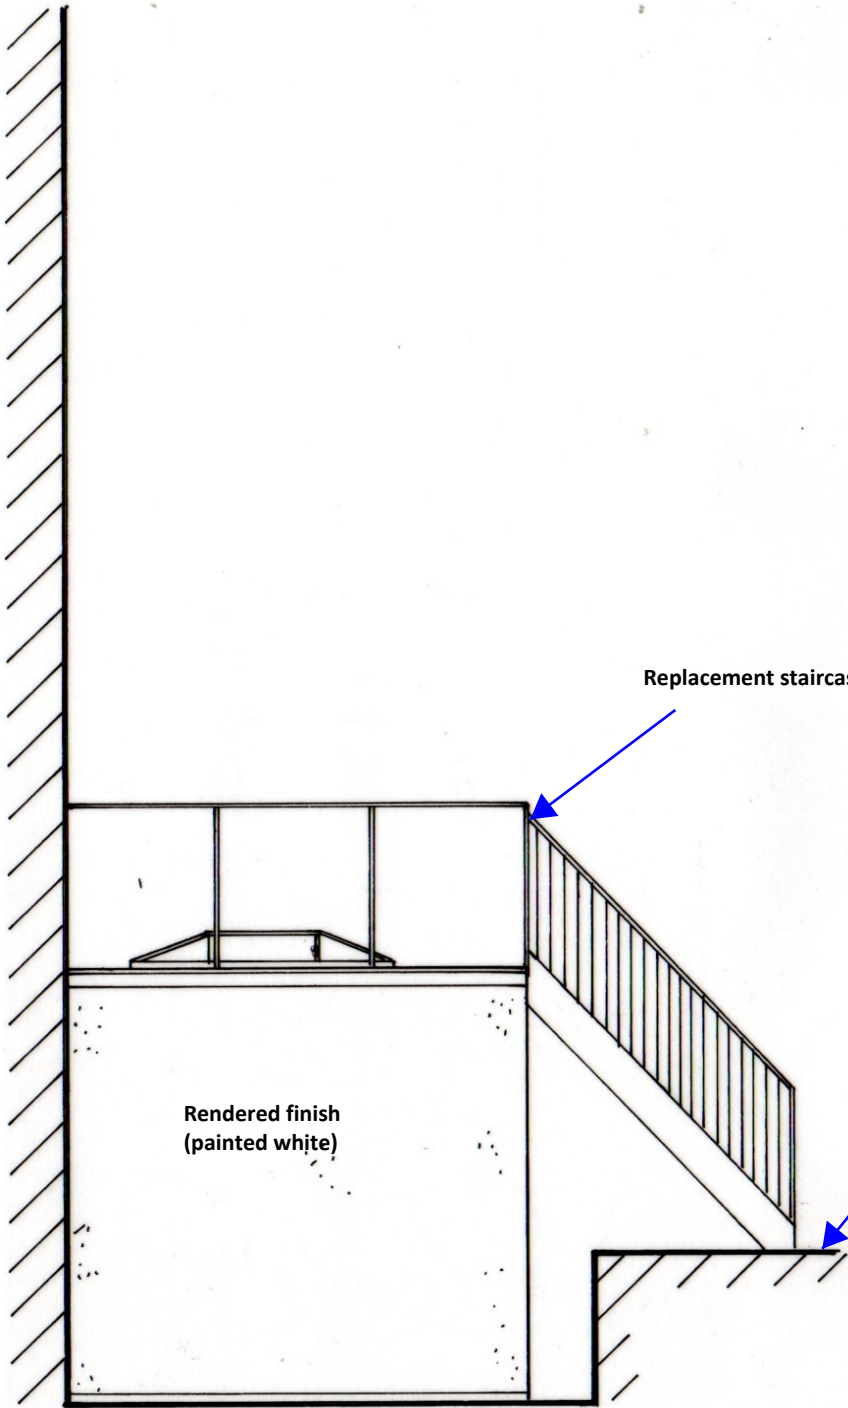

PROPOSED SIDE ELEVATION (SOUTH) 1:50

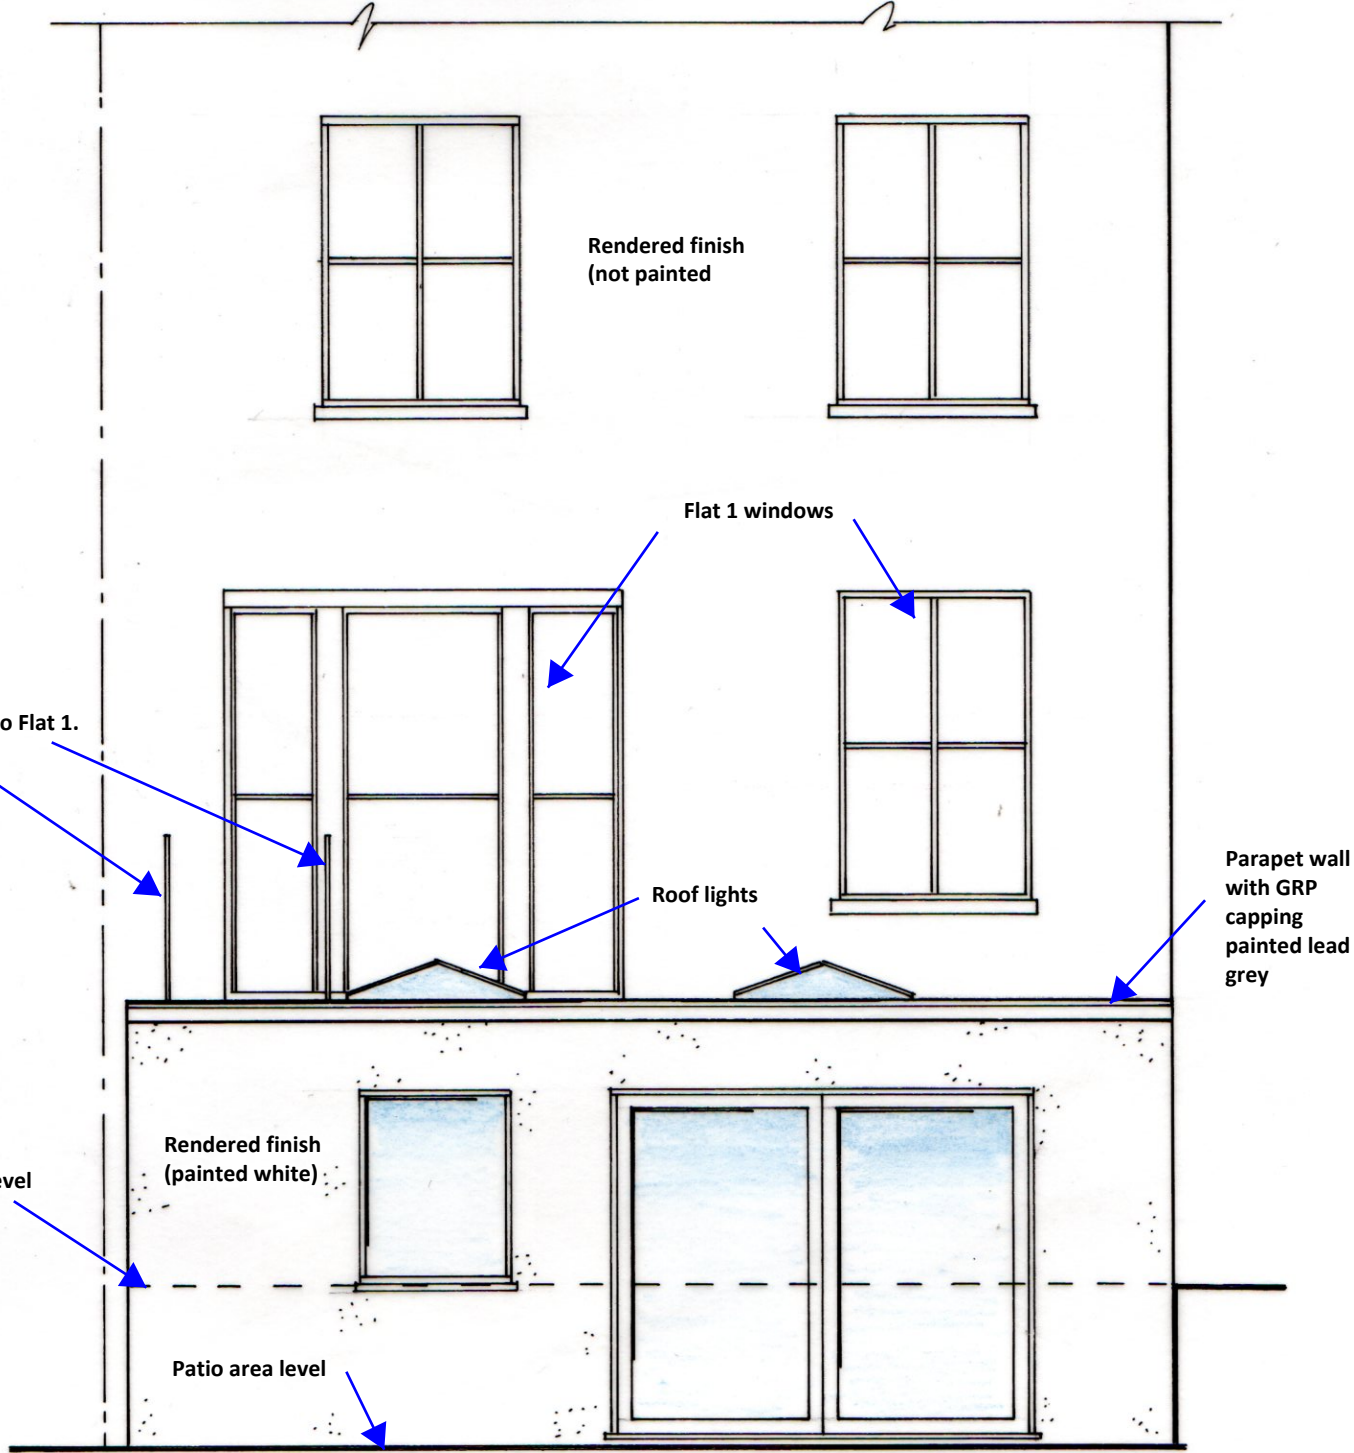

PROPOSED REAR ELEVATION (EAST) 1:50

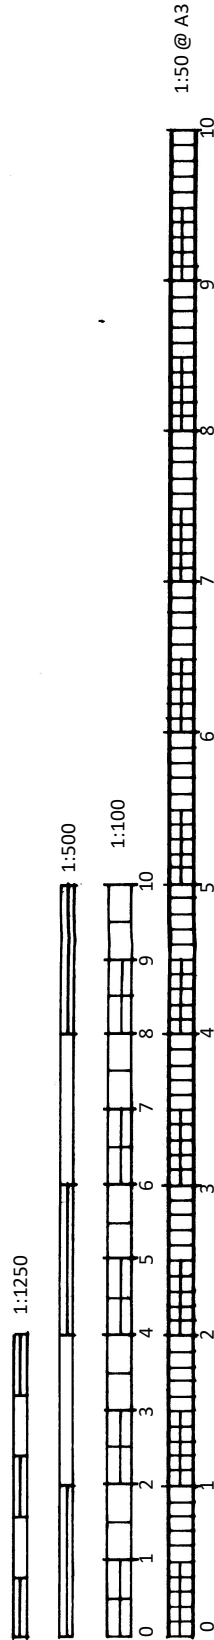

<b>S.Barrett</b> Architectural, Structural & Party Wall Services. bsbpartywalls@yahoo.co.uk 07974 715009		<b>22A NORTON ROAD, HOVE</b>		<b>REAR EXTENSION &amp; INTERNAL ALTERATIONS</b>		CLIENT: Sioni Reuben DATE: 14.12.2020 DRWG No: BSB/20/820/8	A3
---	--	----------------------------------	--	--	--	---	----