
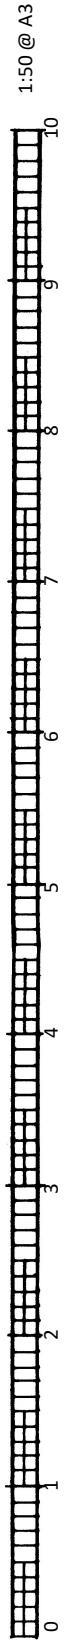



The property owner is required to serve a party structure notice on the adjoining owner as required by The Party Wall etc Act 1996.

EXISTING SIDE ELEVATION (NORTH) 1:50

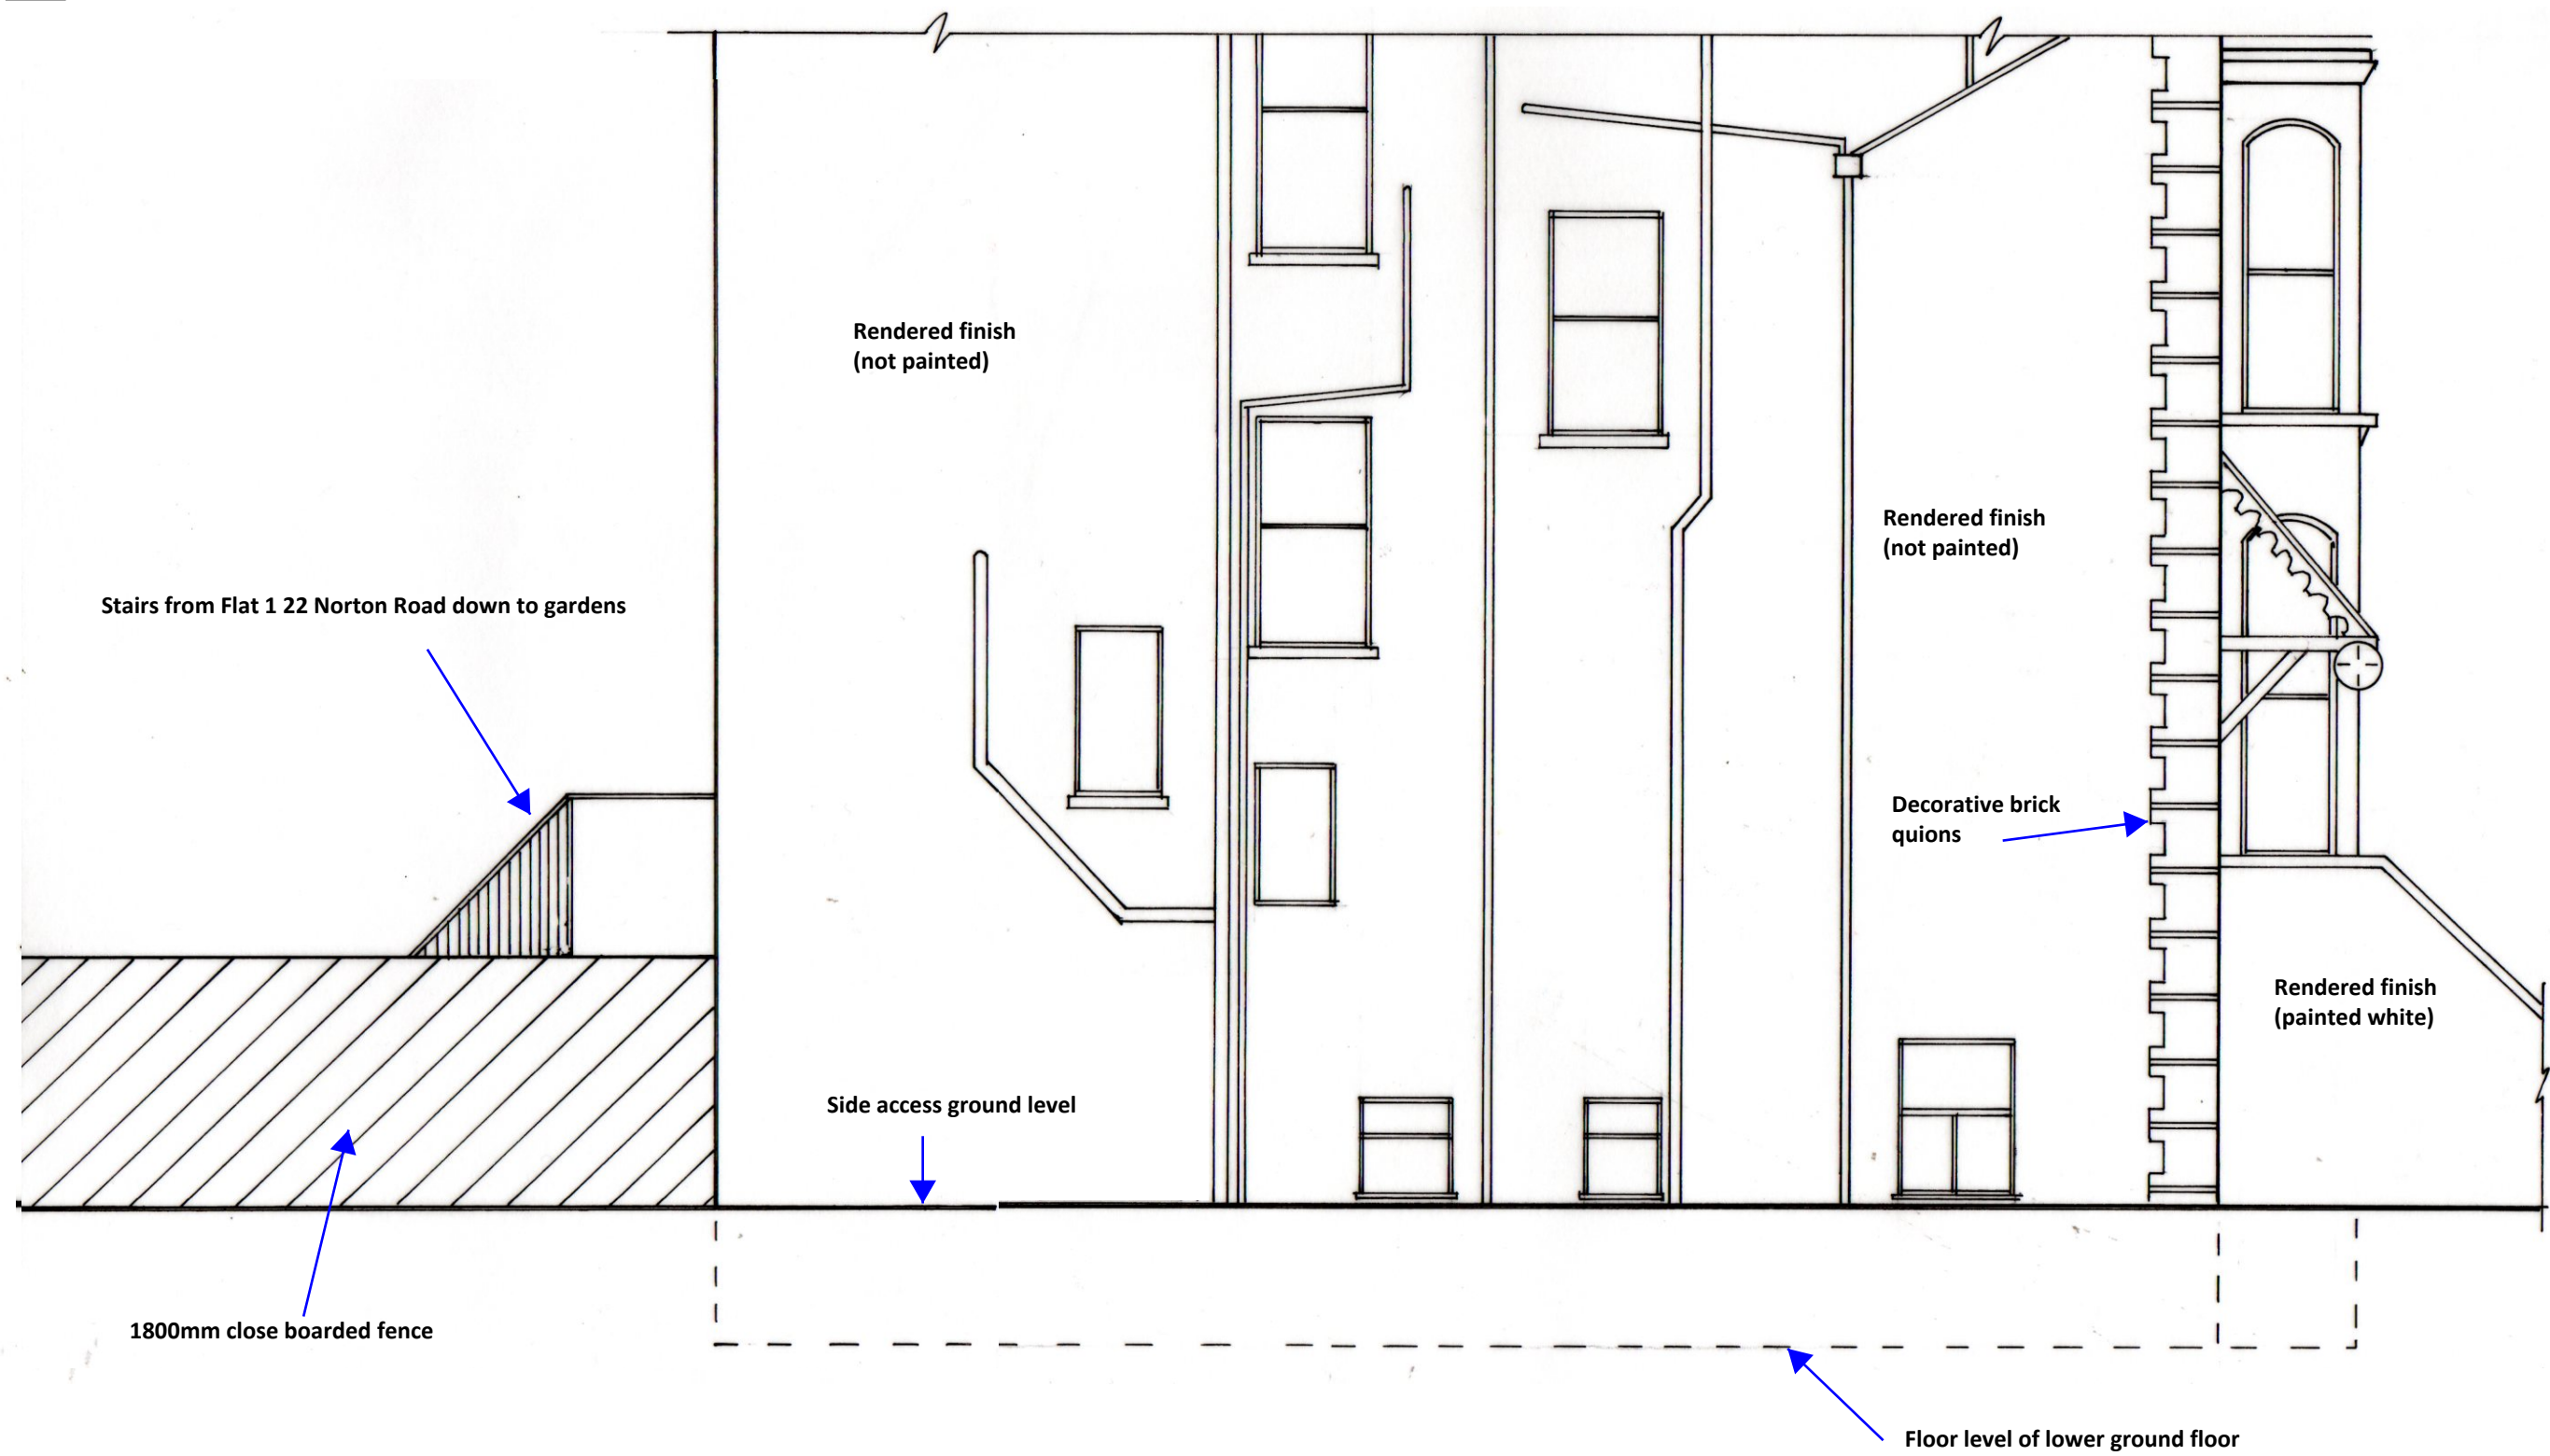

S.Barrett c.Build E, CABE Architectural, Structural & Party Wall Services. bsbpartywalls@yahoo.co.uk 07974 715009	 cabe chartered association of building engineers	22A NORTON ROAD, HOVE	REAR EXTENSION & INTERNAL ALTERATIONS	CLIENT: Sioni Reuben DATE: 14.12.2020 DRWG No: BSB/20/820/5	A3